


6/23/16

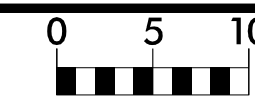

PROJ. REFERENCE NO.  
B-4407

SHEET NO.  
X-1

90 80 70 60 50 40 30 20 10 0 10 20 30 40 50 60 70 80 90

270

270

260

260

250

250

270

270

260

260

250

250

270

270

260

260

250

250

270

270

260

260

250

250

260

260

250

250

260

260






250

250



240

240

90 80 70 60 50 40 30 20 10 0 10 20 30 40 50 60 70 80 90

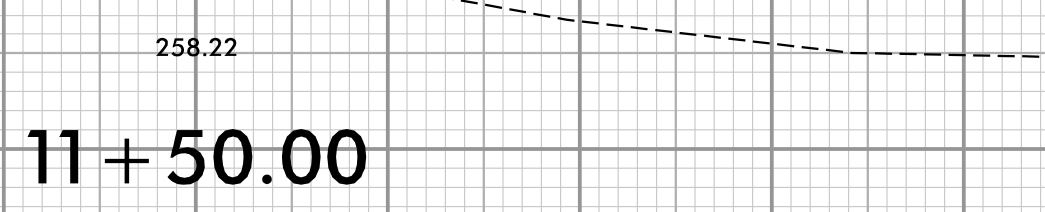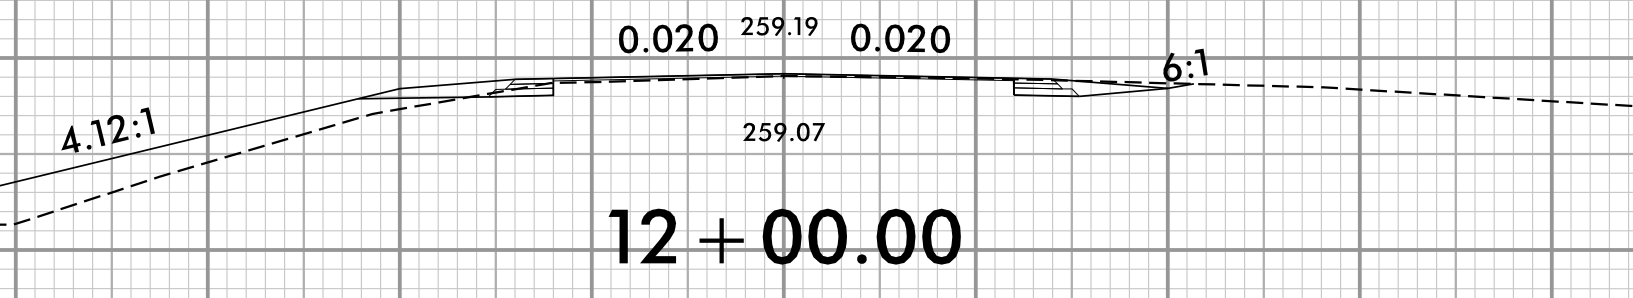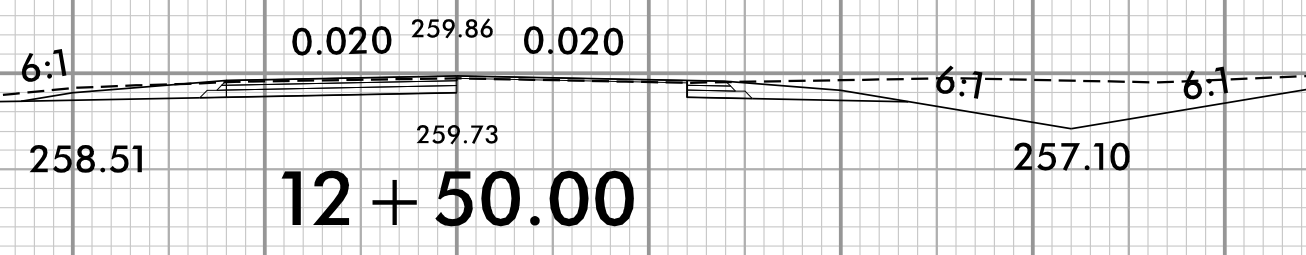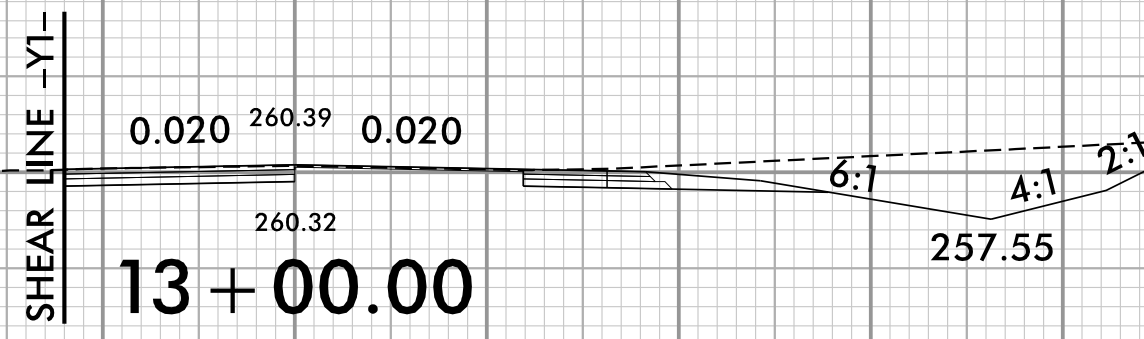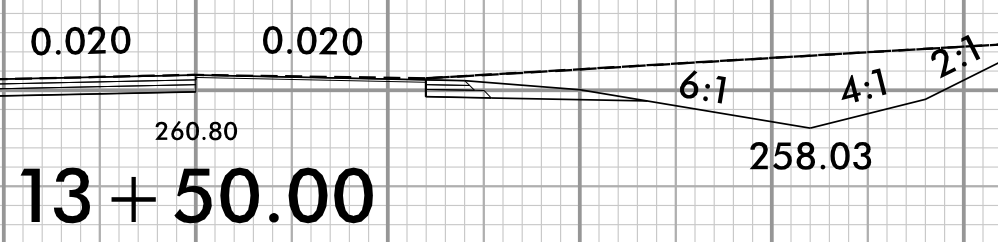

BEGIN PROJECT B-4407  
 BEGIN CONSTRUCTION -L- STA. 11 + 50.00

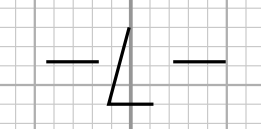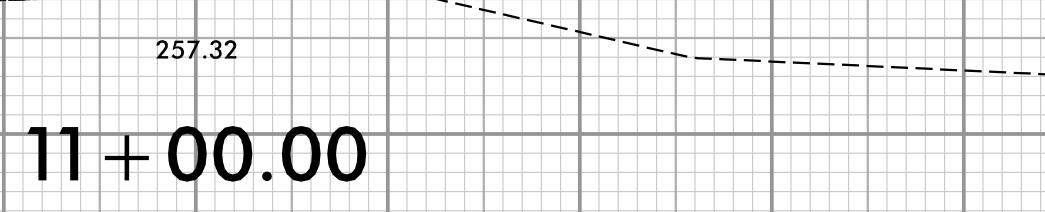

9/1/2020 1:32:26 PM  
..\\XSC\B4407-rdy-xpl.L.dgn  
User:rdy