






6/23/16

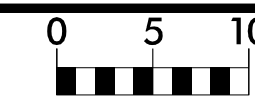

PROJ. REFERENCE NO.  
B-4407

SHEET NO.  
X-7

100 95 90 80 70 60 50 40 30 20 10 0 10 20 30 40 50 60 70 80 90

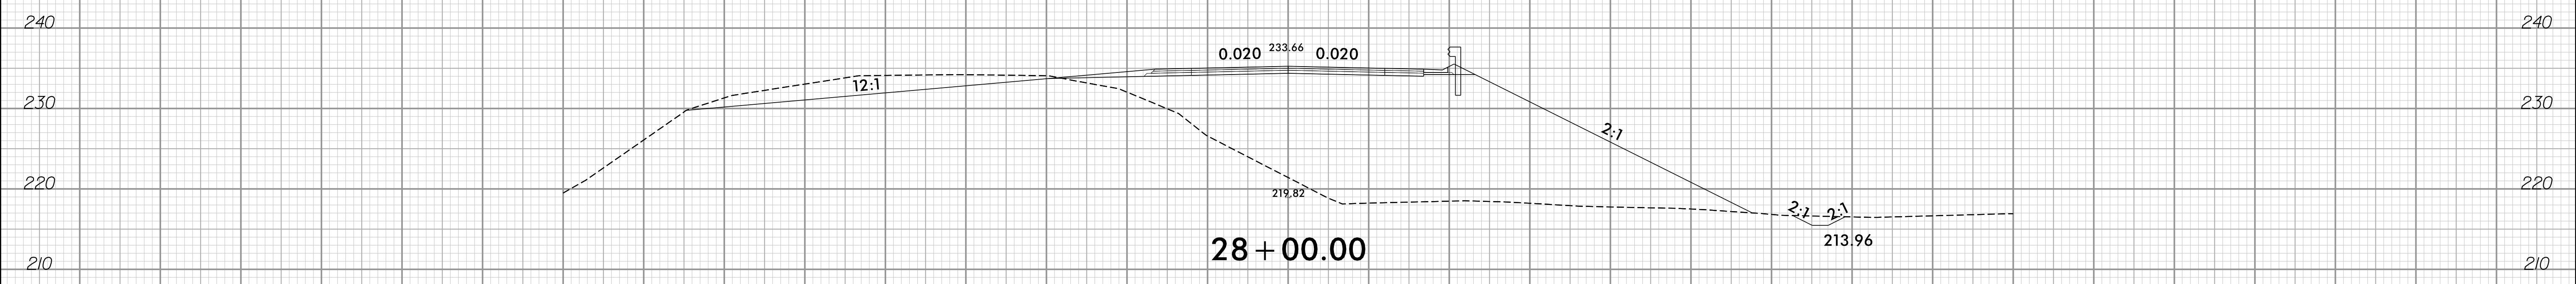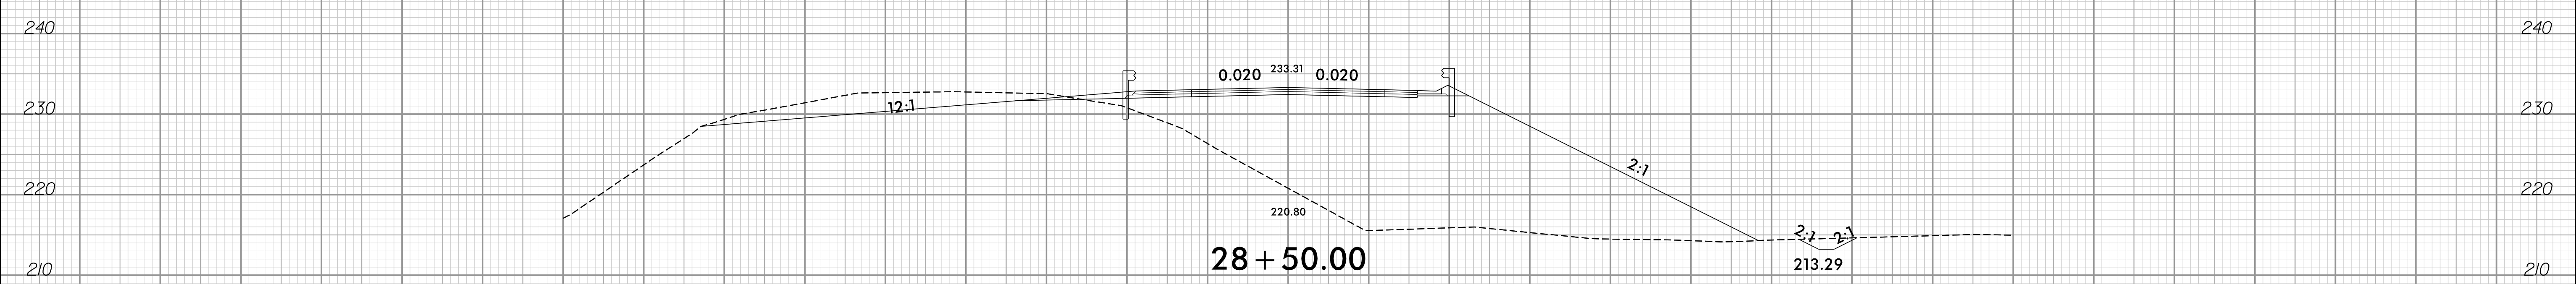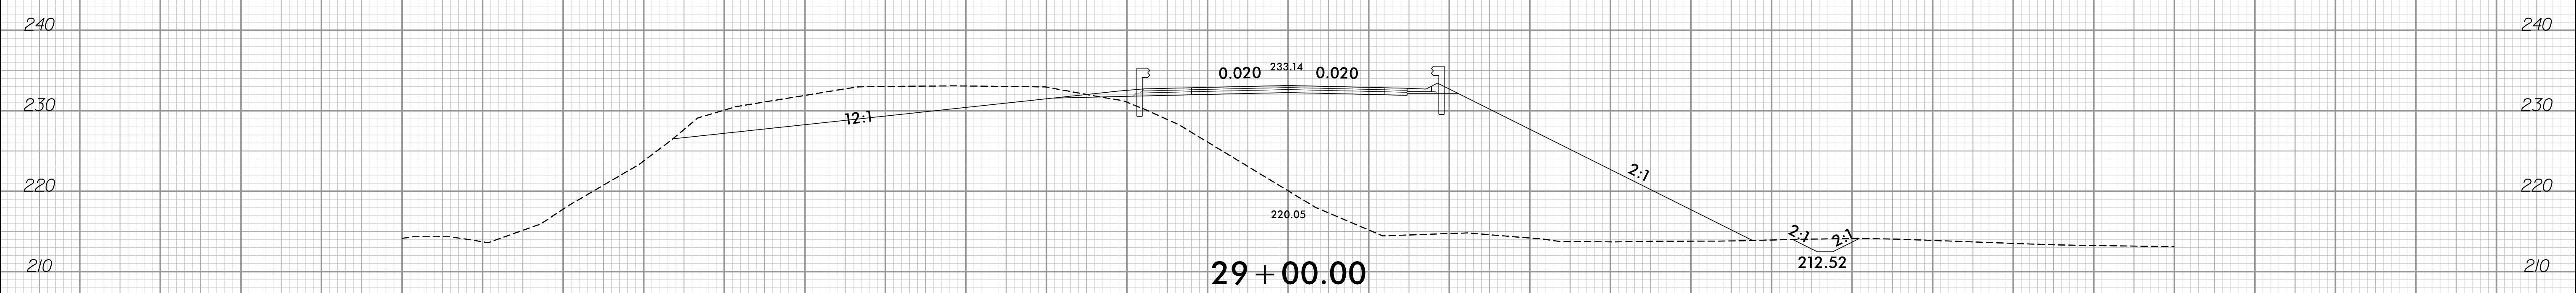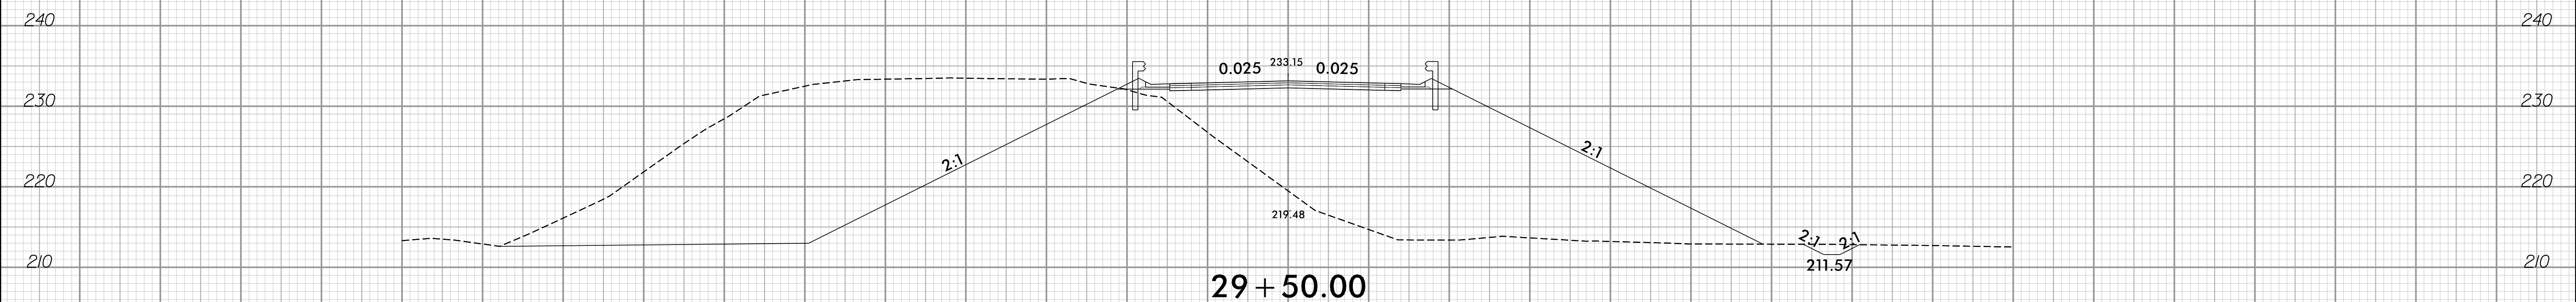

90 80 70 60 50 40 30 20 10 0 10 20 30 40 50 60 70 80 90

9/2/2020 02:19 AM  
User: fiddoves