



6/23/16

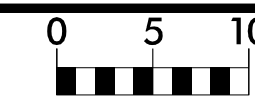

PROJ. REFERENCE NO.
B-4407

SHEET NO.
X-25

120 110 100 90 80 70 60 50 40 30 20 10 0 10 20 30 40 50 60 70 80 90 100 110

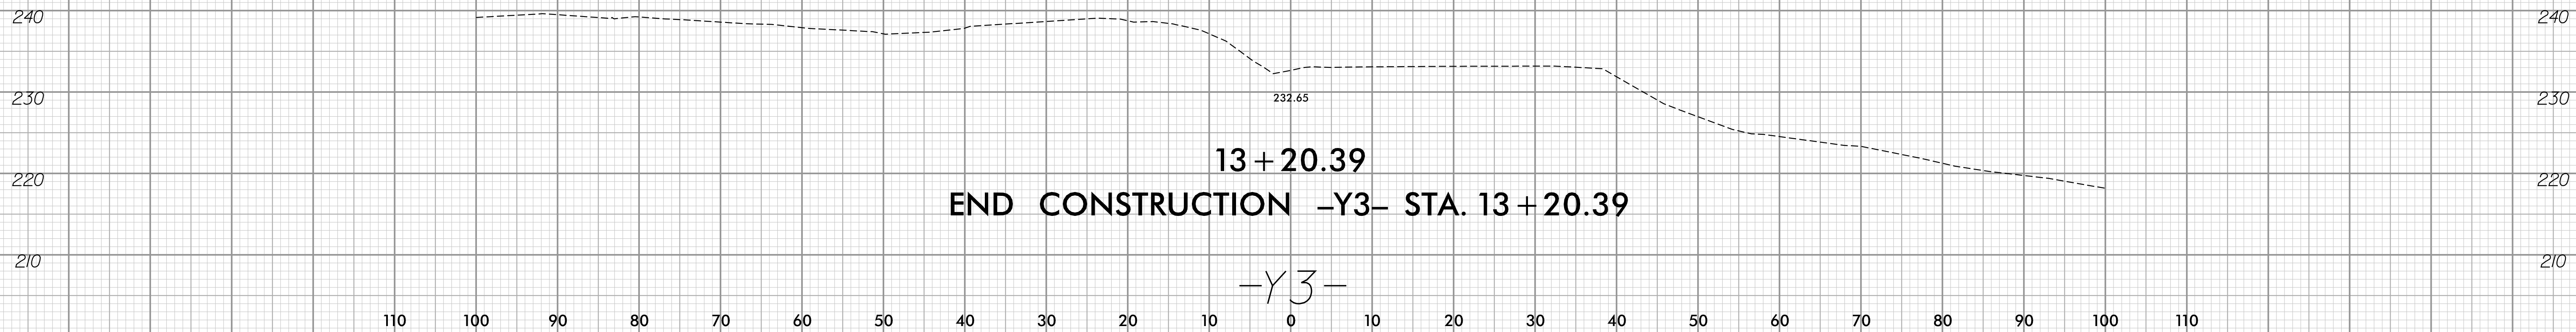

2/16/2021 9:02:54 AM
User: f:\dcbvcs