
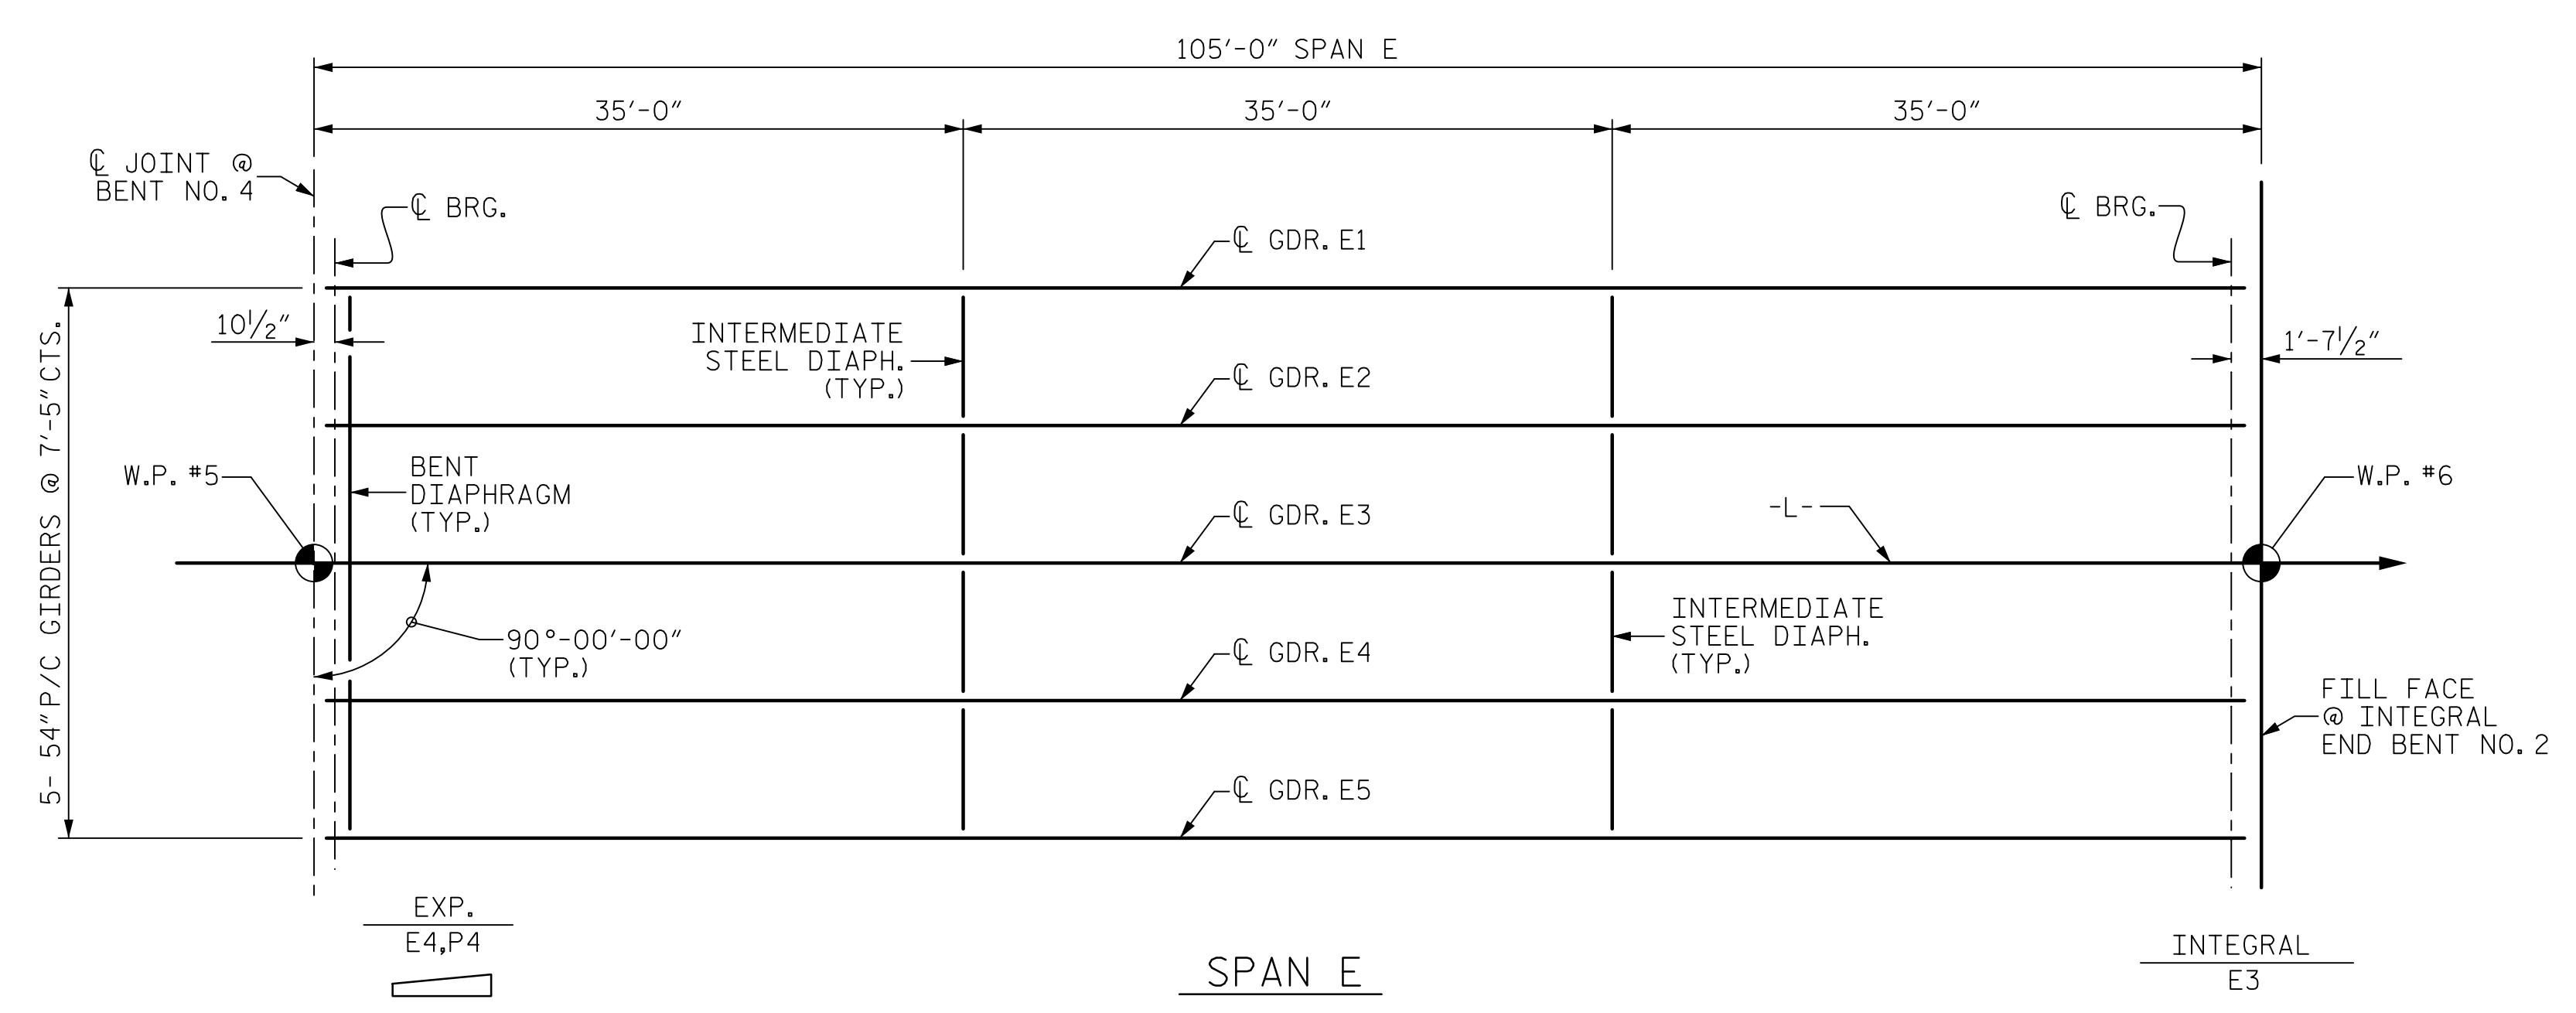


W:\Projects\Transportation\3130-09_B4407\Structures\Final Plans\029_B-4407_SML\02-515.dgn
 2/26/21 11:56:58 AM
 TIME: 03:22 PM on Wednesday, February 03, 2021

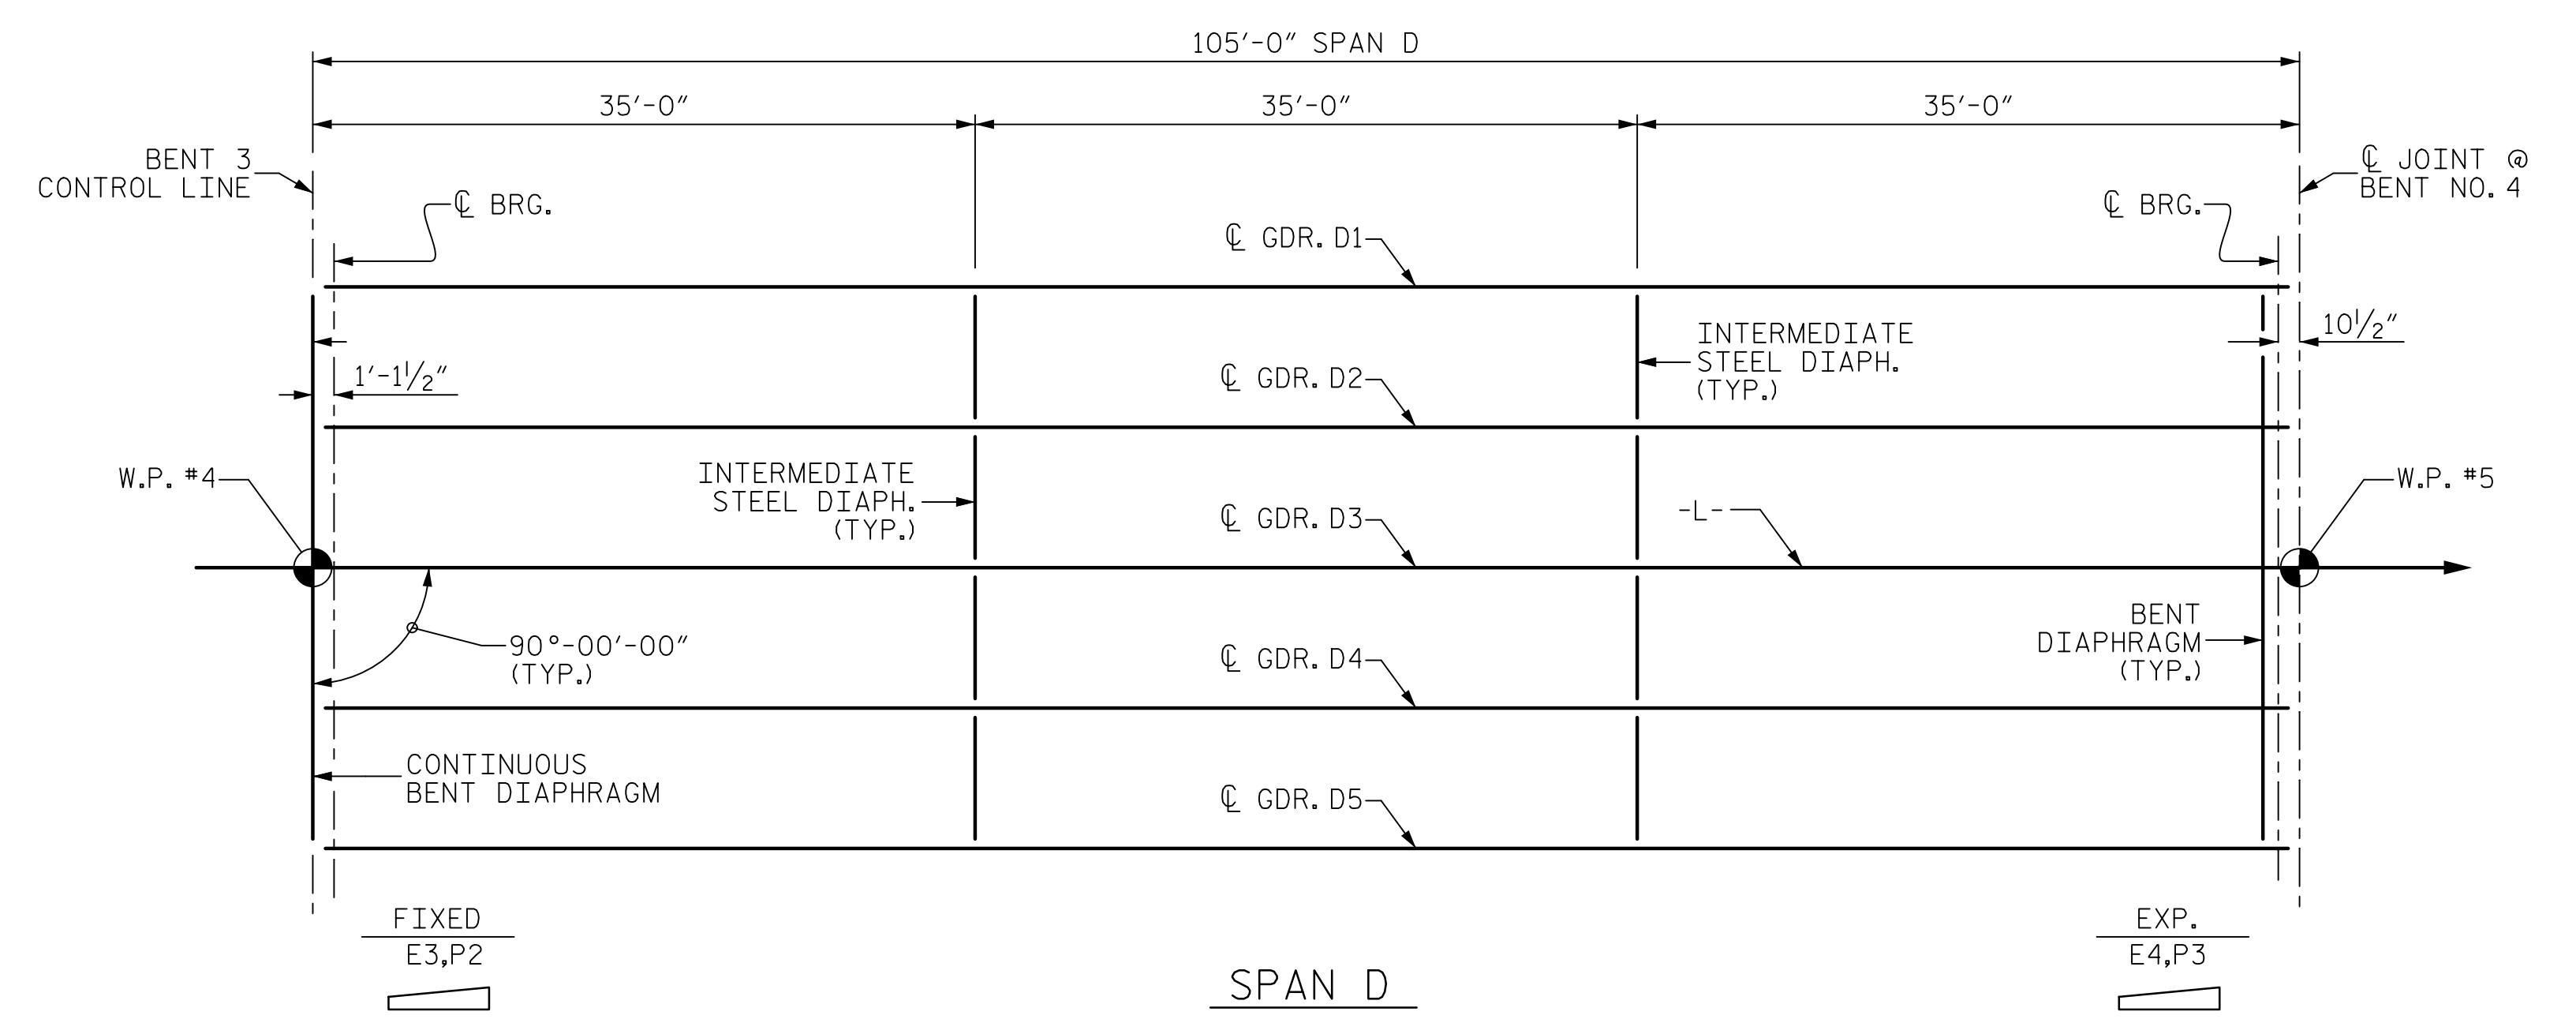

GIRDER LAYOUT


PROJECT NO. B-4407
ANSON/STANLY COUNTY
 STATION: 32+31.61 -L-

SHEET 2 OF 2

STATE OF NORTH CAROLINA
 DEPARTMENT OF TRANSPORTATION
 RALEIGH

 SUPERSTRUCTURE
 GIRDER LAYOUT

 (SPANS D AND E)

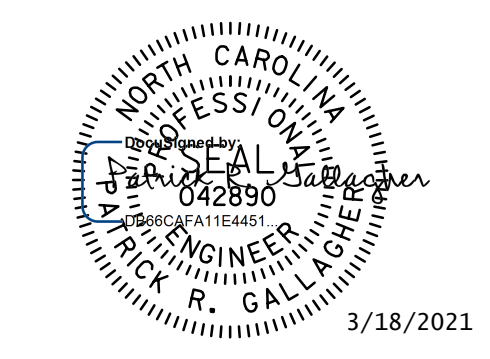

V&M
Vaughn & Melton
 Consulting Engineers
 Asheville, North Carolina
 828-253-2786
 ■ Raleigh, NC 919-977-9455 □ Charlotte, NC 704-357-0488 □ Atlanta, GA 770-627-3590
 Copyright © 2006 Vaughn & Melton, Inc. All Rights Reserved

DOCUMENT NOT CONSIDERED FINAL UNLESS ALL SIGNATURES COMPLETED

DWN. BY: WDC DATE: 10/2020
 CHKD. BY: PRG DATE: 10/2020
 DES. EGR. OF RECORD: PRG DATE: 10/2020

REVISIONS						SHEET NO.
NO.	BY:	DATE:	NO.	BY:	DATE:	S-15
1			3			TOTAL SHEETS
2			4			45