



PLAN OF WING (W1)

(WING (W2) SIMILAR)

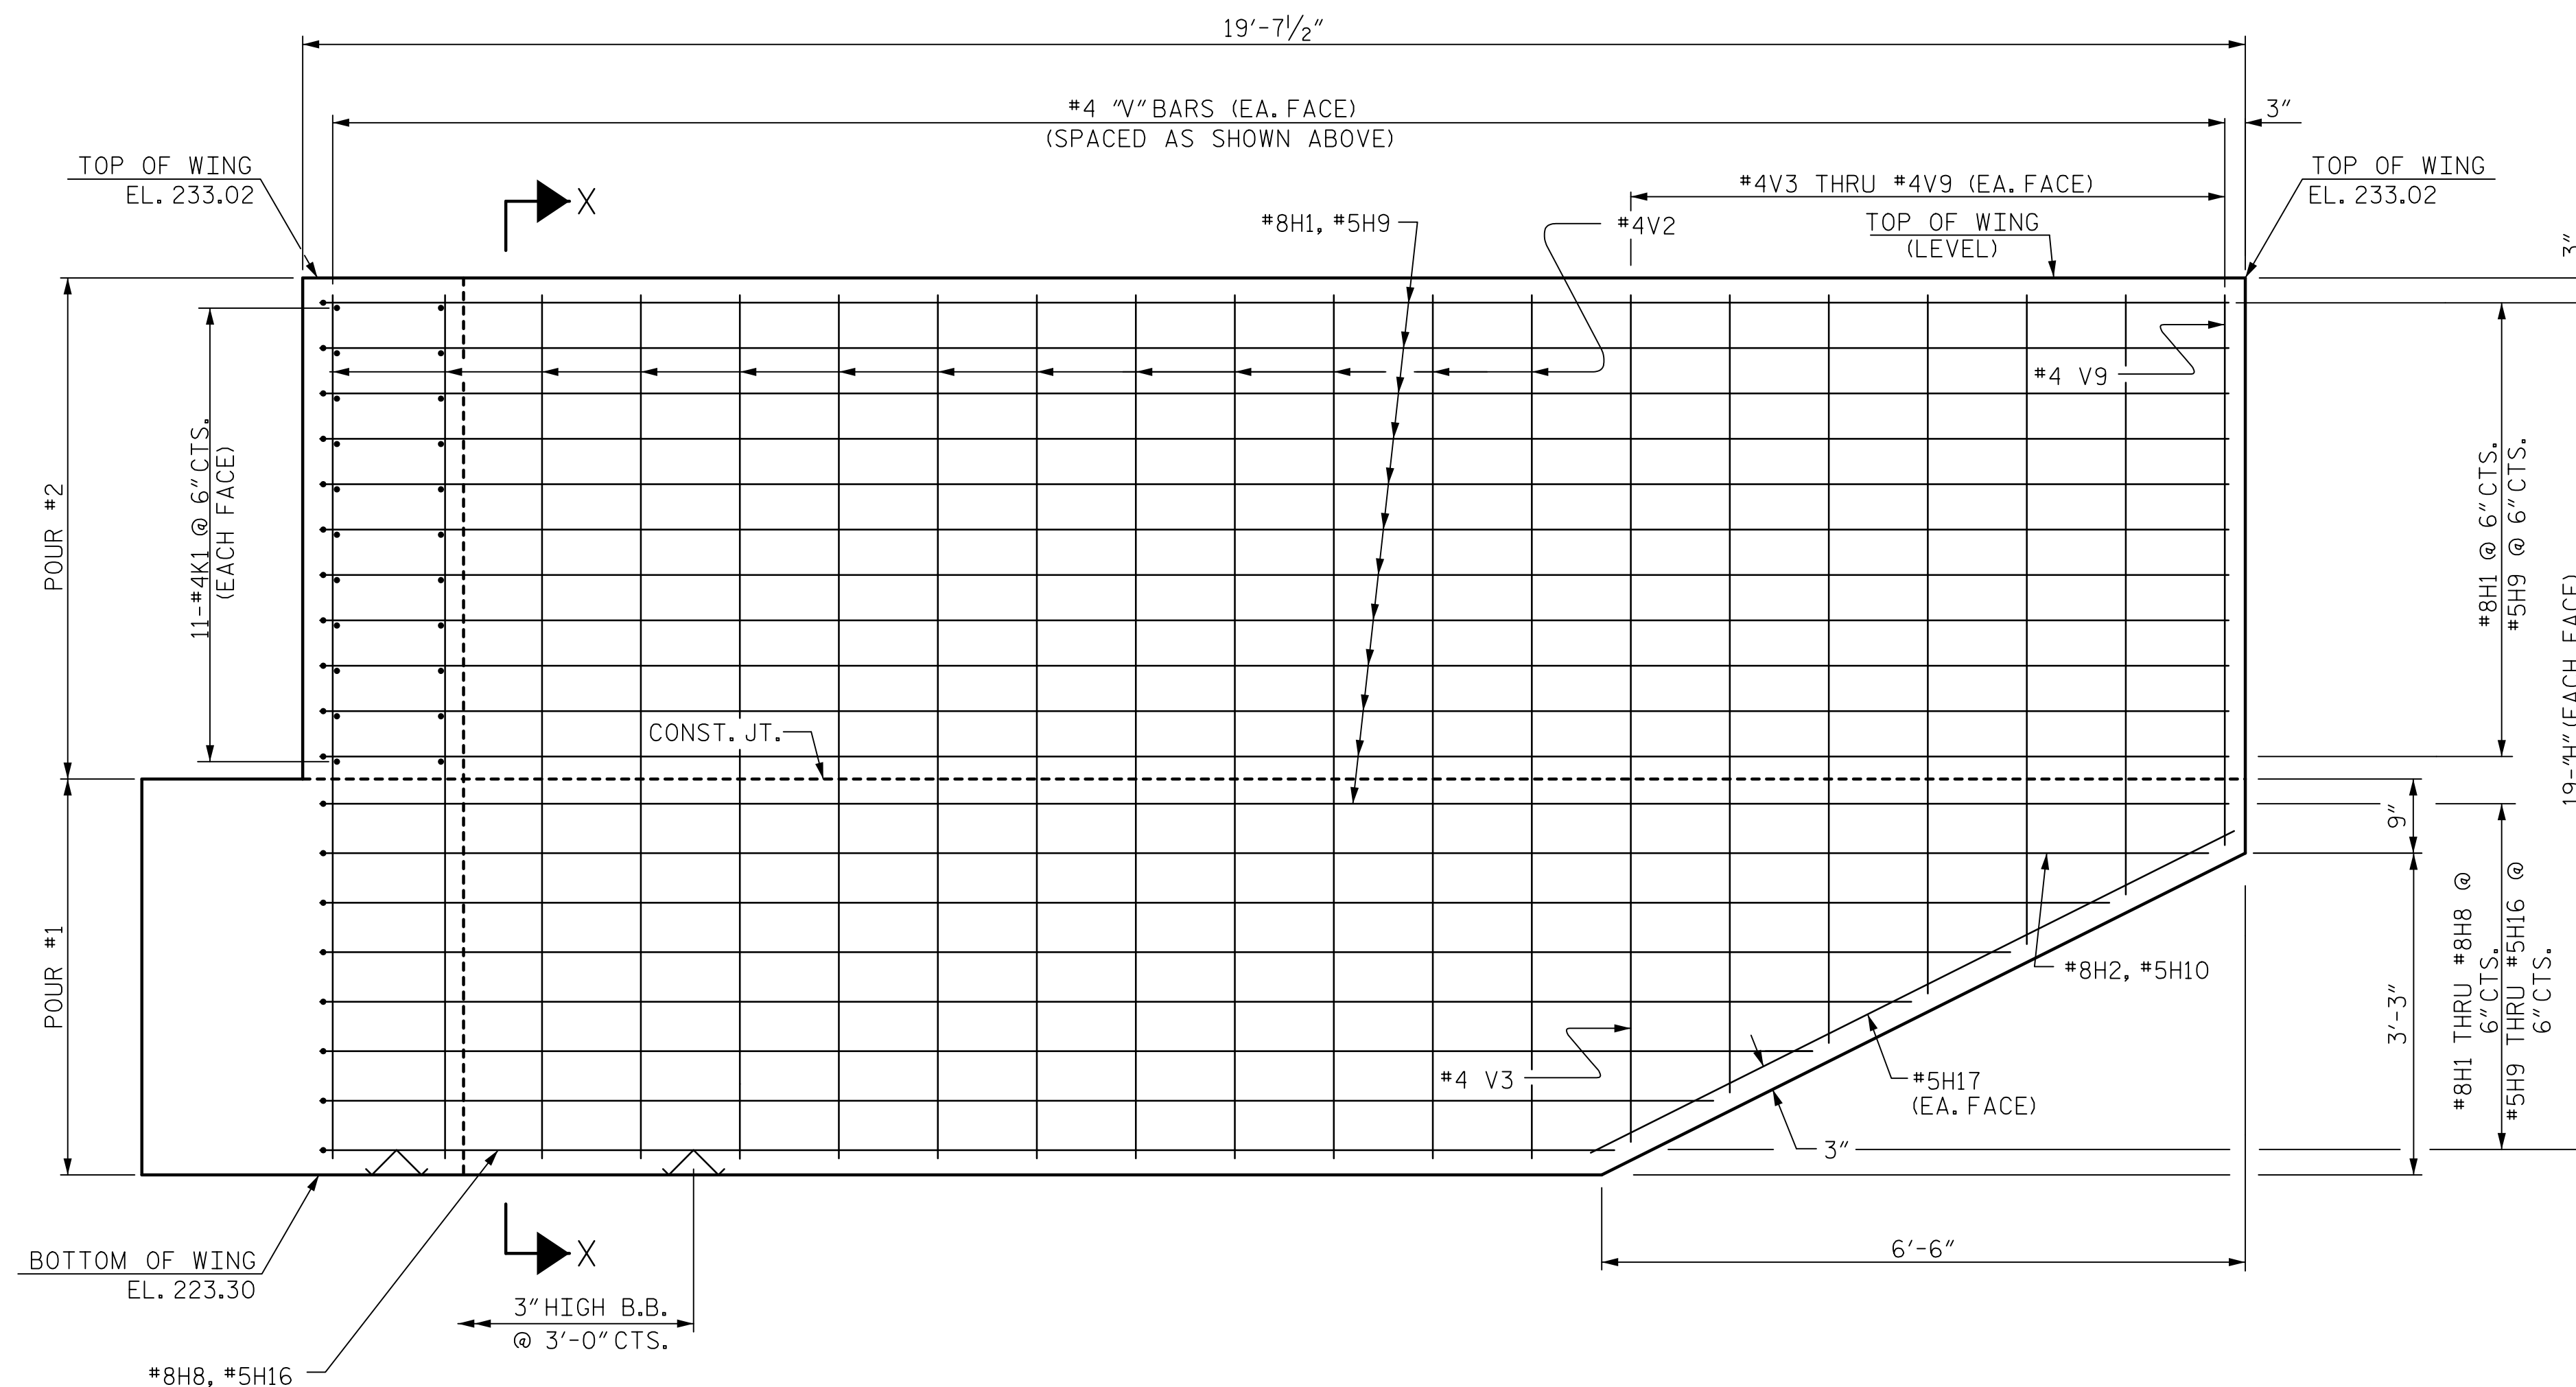


ELEVATION OF WING (W1)

(WING (W2) SIMILAR)

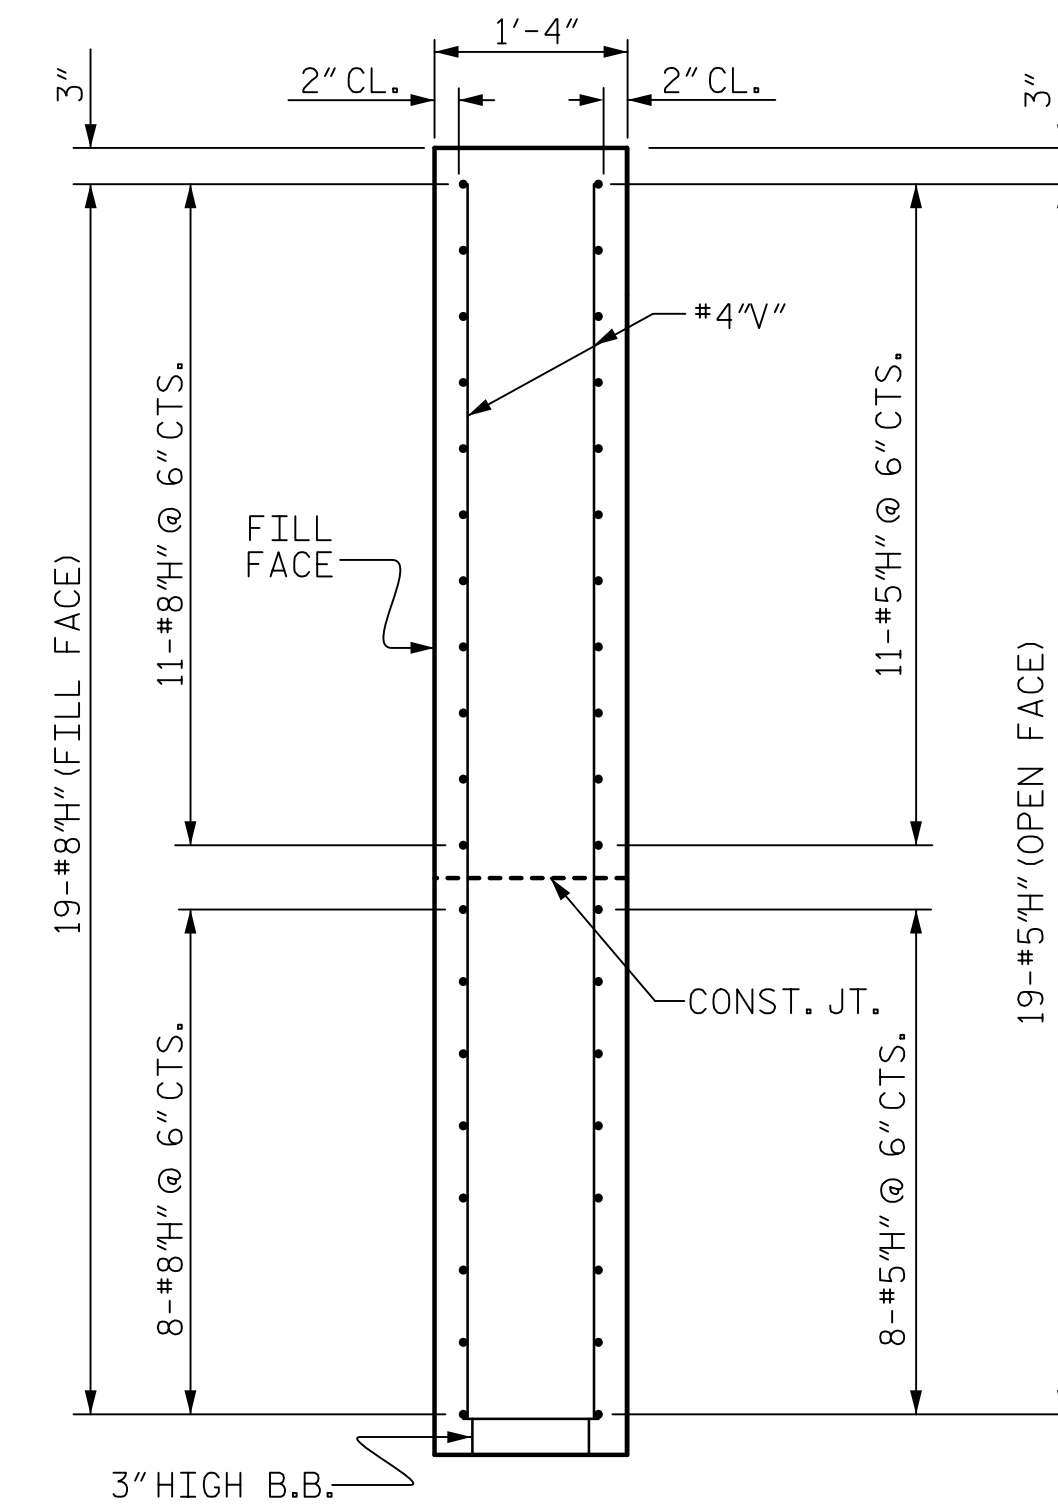

SECTION X-X

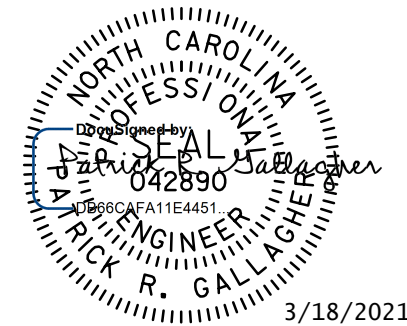

DOCUMENT NOT CONSIDERED FINAL UNLESS ALL SIGNATURES COMPLETED

**V&M**  
Vaughn & Melton  
Consulting Engineers

Asheville, North Carolina  
828-253-2796

Raleigh, NC 919-977-9455  
Charlotte, NC 704-357-0488  
Atlanta, GA 770-627-3590

Boone, NC 828-355-9933  
Tri-Cities, TN 423-467-8401  
Knoxville, TN 865-546-5800  
Spartanburg, SC 864-514-4775  
Charleston, SC 843-974-5650  
Middlesboro, KY 606-248-6600

Copyright © 2006 Vaughn & Melton, Inc. All Rights Reserved.

PROJECT NO. B-4407  
ANSON/STANLY COUNTY  
STATION: 32+31.61 -L-

SHEET 3 OF 6

STATE OF NORTH CAROLINA  
DEPARTMENT OF TRANSPORTATION  
RALEIGH

SUBSTRUCTURE  
END BENT NO. 1  
WING DETAILS

REVISIONS						SHEET NO.	
NO.	BY:	DATE:	NO.	BY:	DATE:	S-31	
1		10/2020	3			TOTAL SHEETS	
2		10/2020	4			45	