

**NOTES**

STIRRUPS IN CAP MAY BE SHIFTED AS NECESSARY TO CLEAR ANCHOR BOLTS.

HOOKS ON "V" BARS MAY BE TURNED AS NECESSARY FOR PLACING REINFORCING STEEL.

FOR DRILLED PIERS, SEE SECTION 411 OF THE STANDARD SPECIFICATIONS.

ALL STEEL IN THE DRILLED PIERS IS INCLUDED IN THE PAY ITEMS FOR "REINFORCING STEEL" AND "SPIRAL COLUMN REINFORCING STEEL."




★ INVERT ALTERNATE STIRRUPS.

THE LOCATION OF THE CONSTRUCTION JOINT IN THE DRILLED PIERS IS BASED ON AN APPROXIMATE GROUND LINE ELEVATION. IF THE CONSTRUCTION JOINT IS ABOVE THE ACTUAL GROUND ELEVATION, THE CONTRACTOR SHALL PLACE THE CONSTRUCTION JOINT 1 FT. BELOW THE GROUND LINE.

THE CONTRACTOR'S ATTENTION IS CALLED TO THE FACT THAT THE LONGITUDINAL REINFORCEMENT FOR DRILLED PIERS IS DETAILED WITH 3 FEET OF EXTRA LENGTH.


SPlicing OF THE LONGITUDINAL BARS IN THE DRILLED PIER WILL NOT BE PERMITTED.

SEE SHEET 2 OF 2 FOR SECTIONS "A-A" AND "X-X".

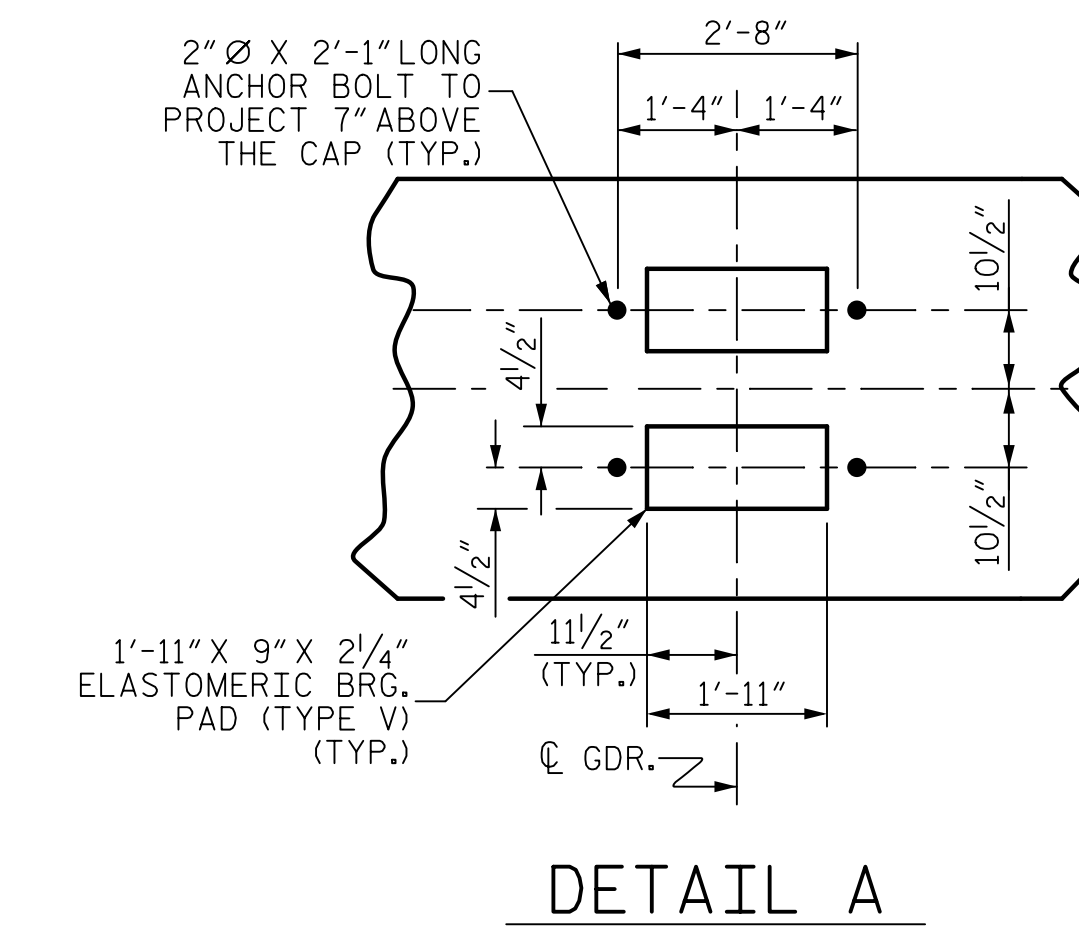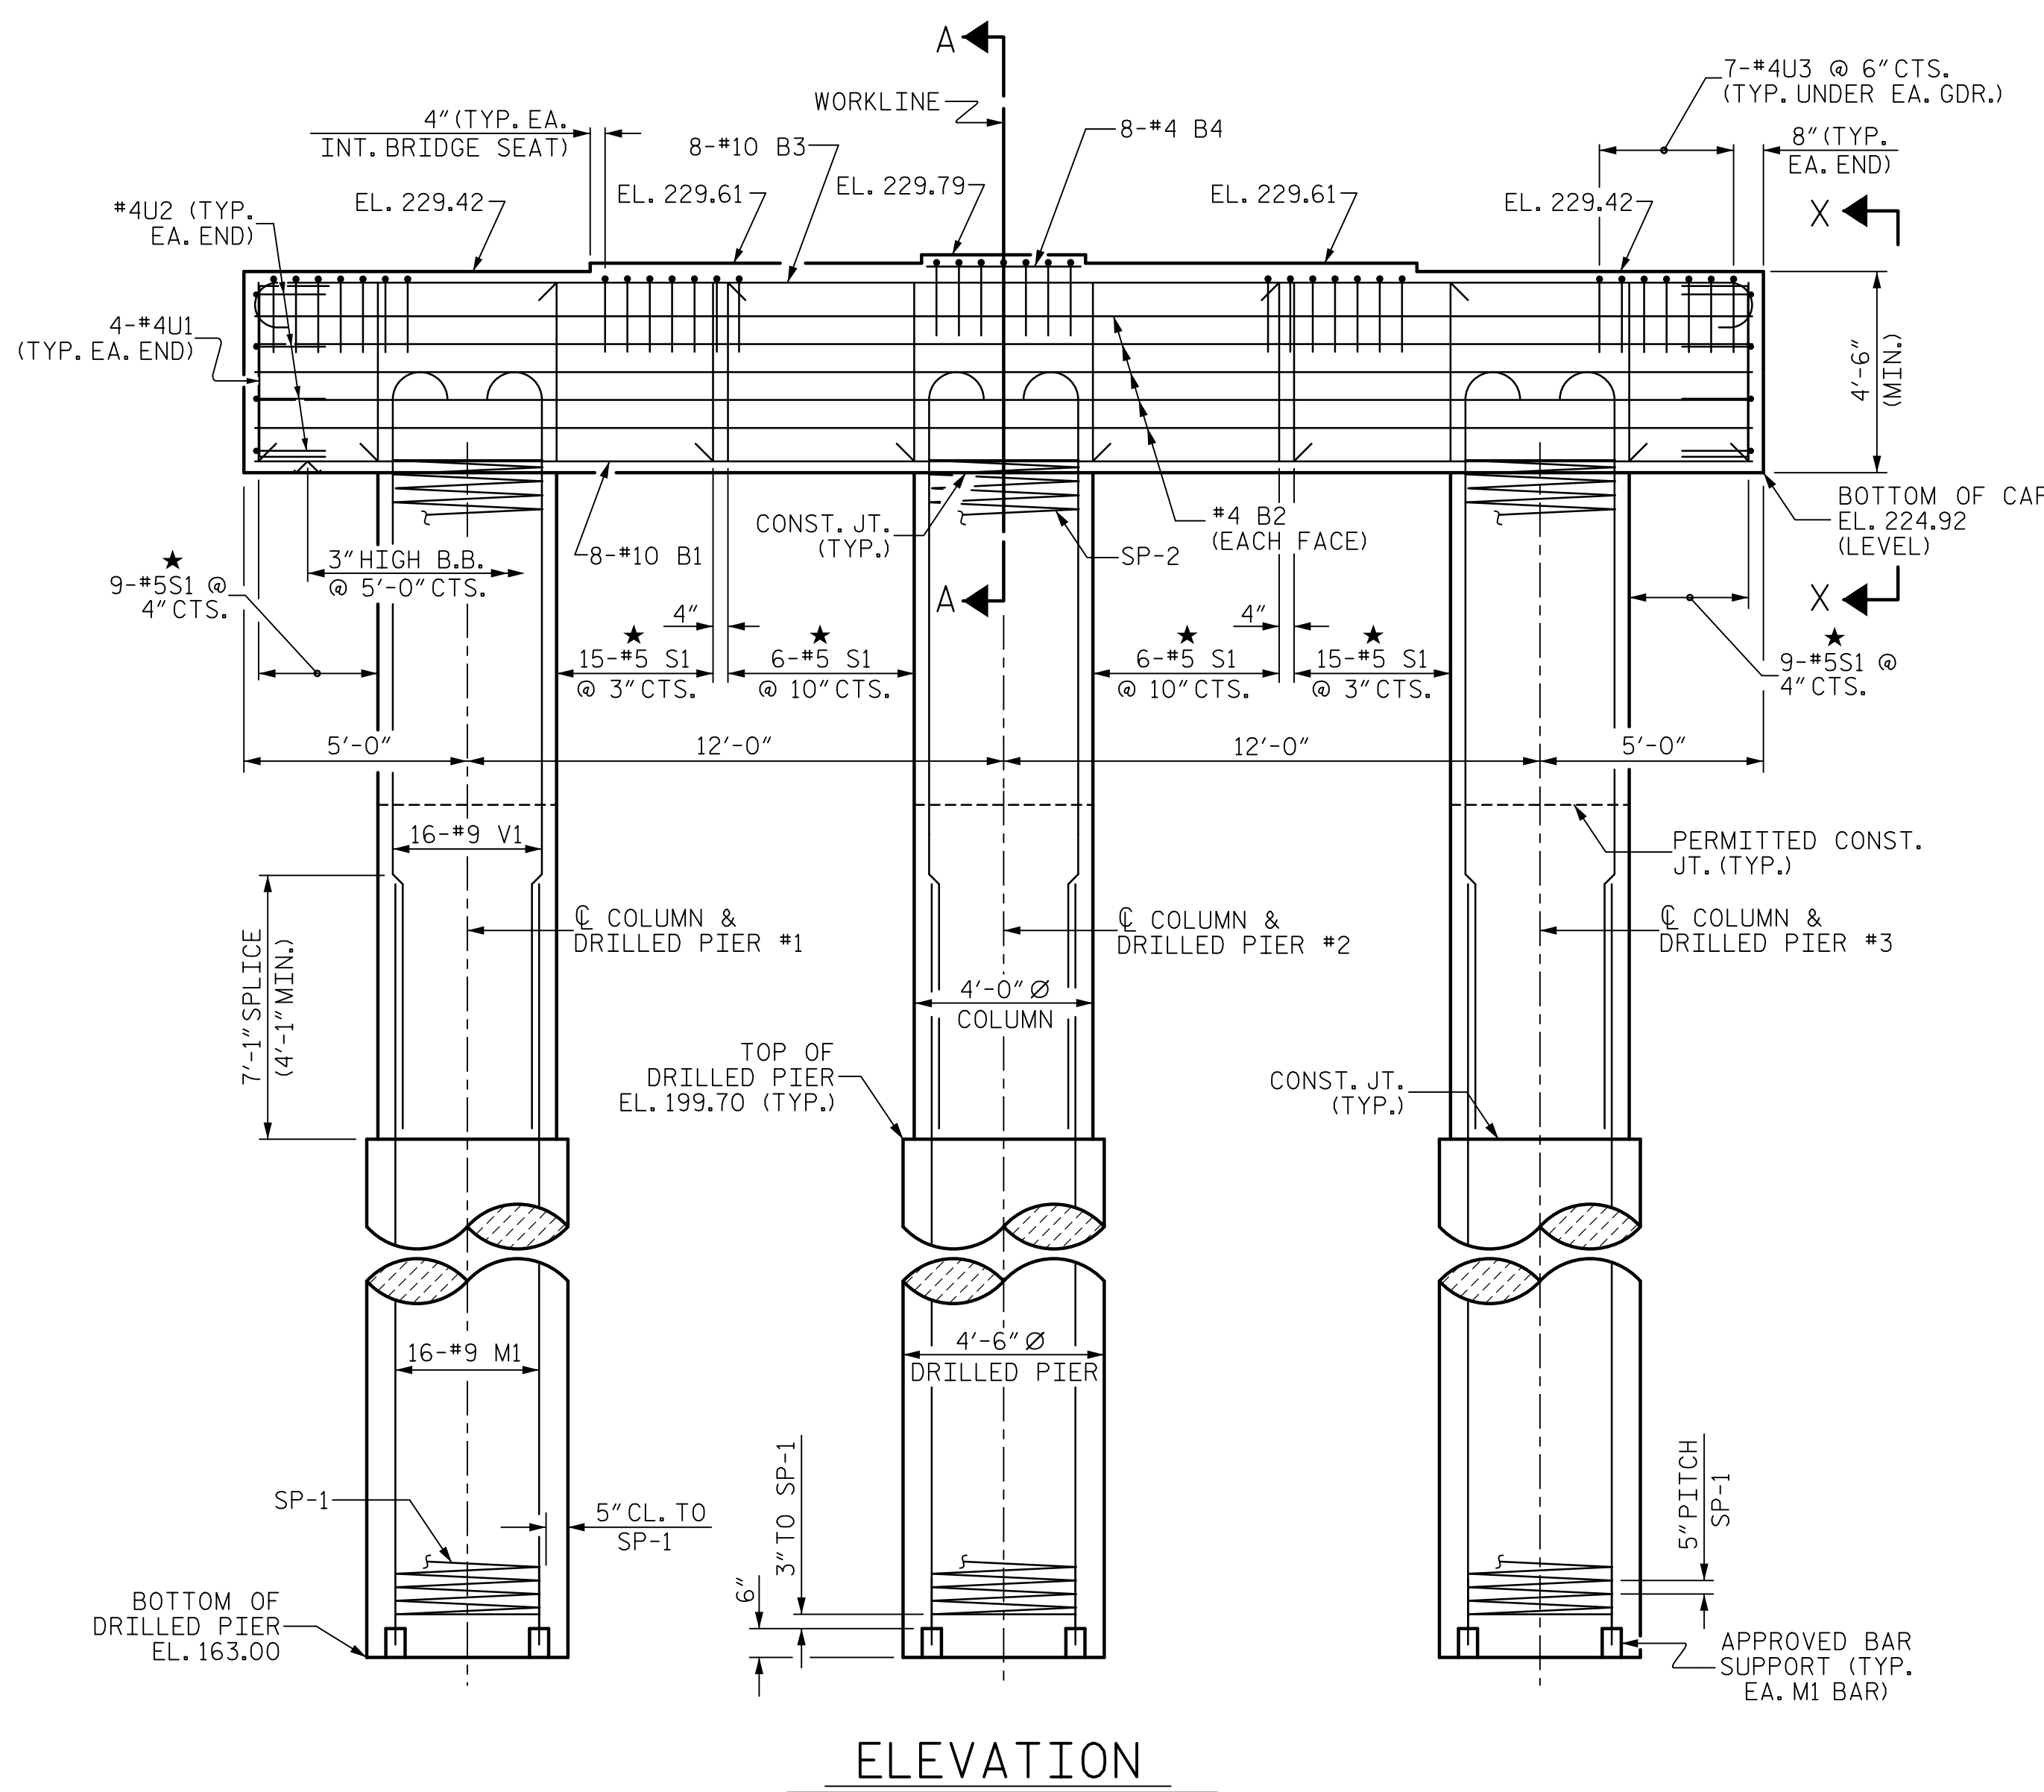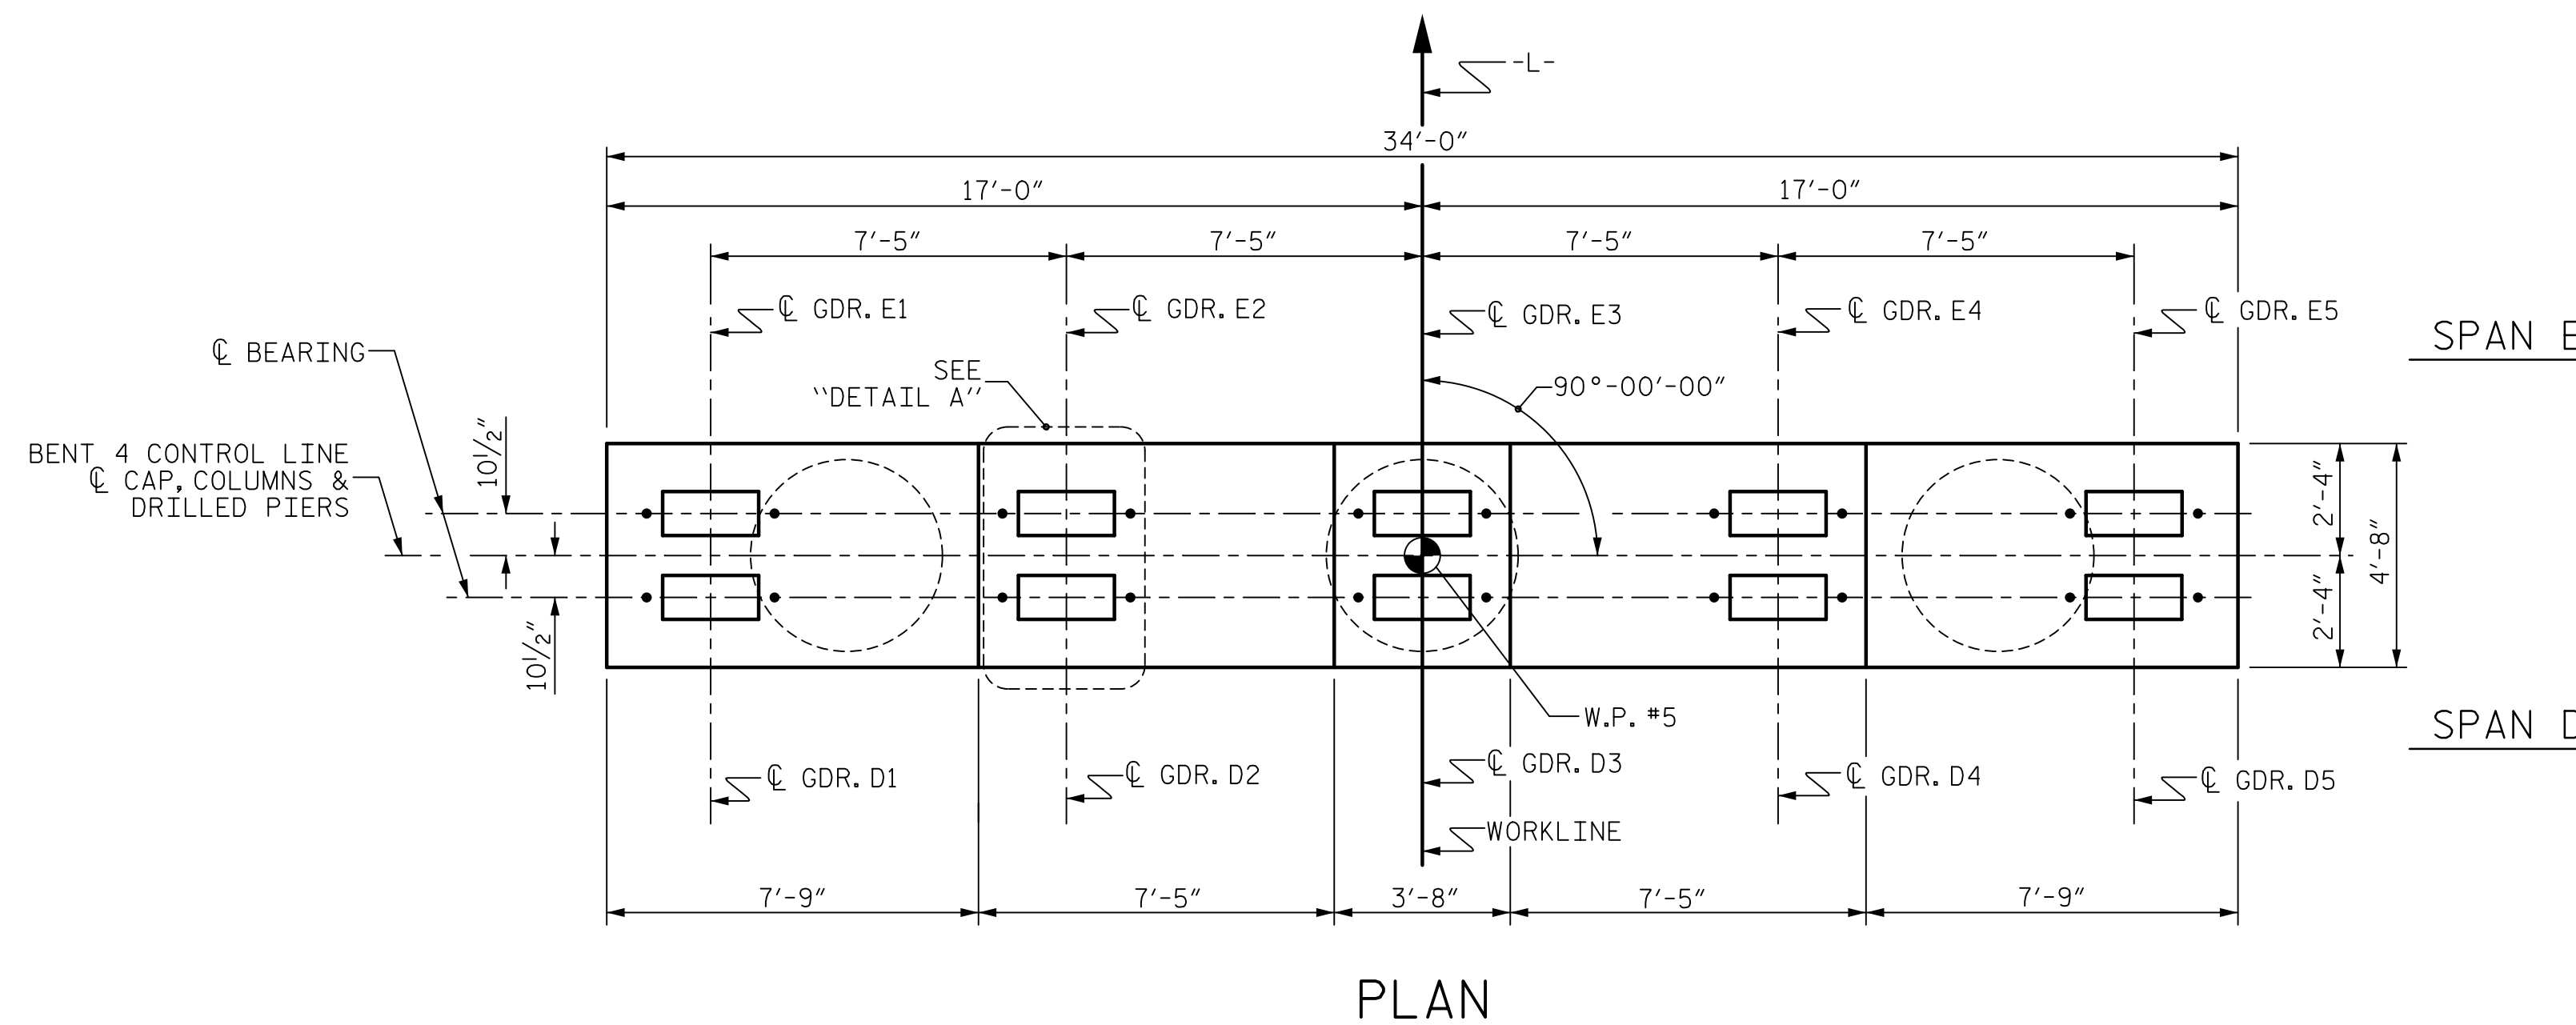

W:\Projects\2020\B4407\Structures\Final Plans\Bent\B-4407-SMU\_BFL\_M\_S4.dgn  
 DATE: 05/14/2021 05:44 PM on Friday, February 05, 2021  
 TIME: 05:44 PM

(INFORMATION SHOWN IS TYPICAL FOR EACH COLUMN AND DRILLED PIER)

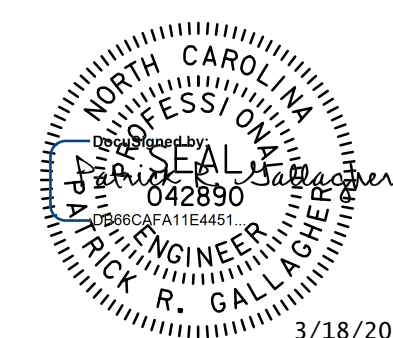

3/18/2021

**V&M**  
**Vaughn & Melton**  
 Consulting Engineers  
 Asheville, North Carolina  
 828-253-2788  
 Copyright © 2006 Vaughn & Melton, Inc. All Rights Reserved

- Boone, NC 828-355-9933
- Tri-Cities, TN 423-461-8401
- Knoxville, TN 865-546-5800
- Spartanburg, SC 864-574-4775
- Charleston, SC 843-974-5650
- Middleboro, KY 506-249-6500
- Atlanta, GA 770-627-3590
- Raleigh, NC 919-977-9455
- Charlotte, NC 704-357-0488

PROJECT NO. B-4407  
ANSON/STANLY COUNTY  
 STATION: 32+31.61 -L-  
 SHEET 1 OF 2

STATE OF NORTH CAROLINA  
 DEPARTMENT OF TRANSPORTATION  
 RALEIGH  
 SUBSTRUCTURE  
 BENT NO. 4

DOCUMENT NOT CONSIDERED  
 FINAL UNLESS ALL  
 SIGNATURES COMPLETED

DWN. BY: WDC  
 CHKD. BY: PRG  
 DES. EGR. OF RECORD: PRG

DATE: 10/2020  
 DATE: 10/2020  
 DATE: 10/2020

REVISIONS						SHEET NO.
NO.	BY:	DATE:	NO.	BY:	DATE:	S-41
1			3			TOTAL SHEETS
2			4			45