


09_08/2019

STATE	STATE PROJECT REFERENCE NO.	SHEET NO.	TOTAL SHEETS
N.C.	B-4931	1	
STATE PROJ. NO.	F.A. PROJ. NO.	DESCRIPTION	
40134.1.1		P.E.	
40134.2.1		RAW & UTIL	
40134.3.1		CONST.	

STATE OF NORTH CAROLINA
 DIVISION OF HIGHWAYS
EDGECOMBE COUNTY


**LOCATION: REPLACE BRIDGE NO. 22 OVER
 TOWN CREEK ON US 258**

TYPE OF WORK: GRADING, DRAINAGE, PAVING AND STRUCTURE

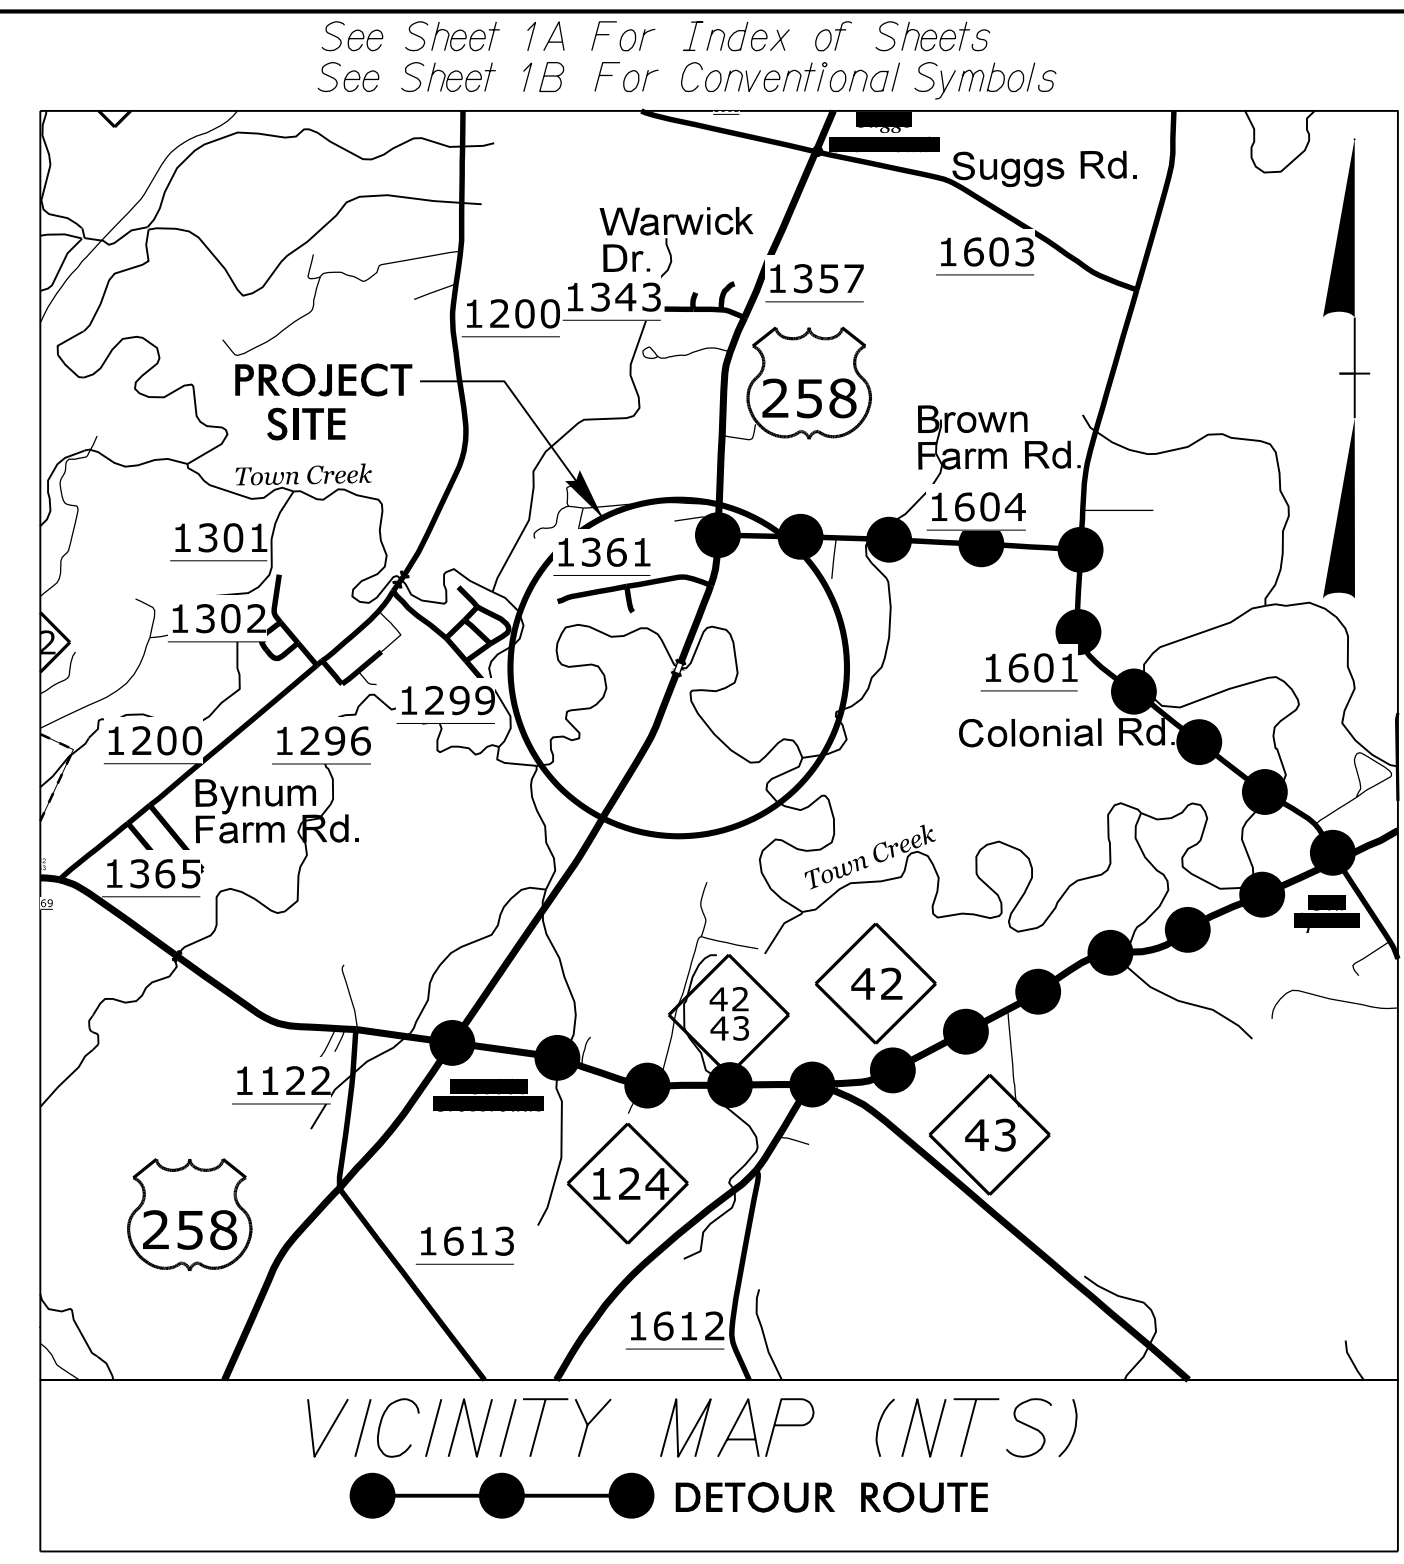


TIP PROJECT: B-4931

CONTRACT: C204518

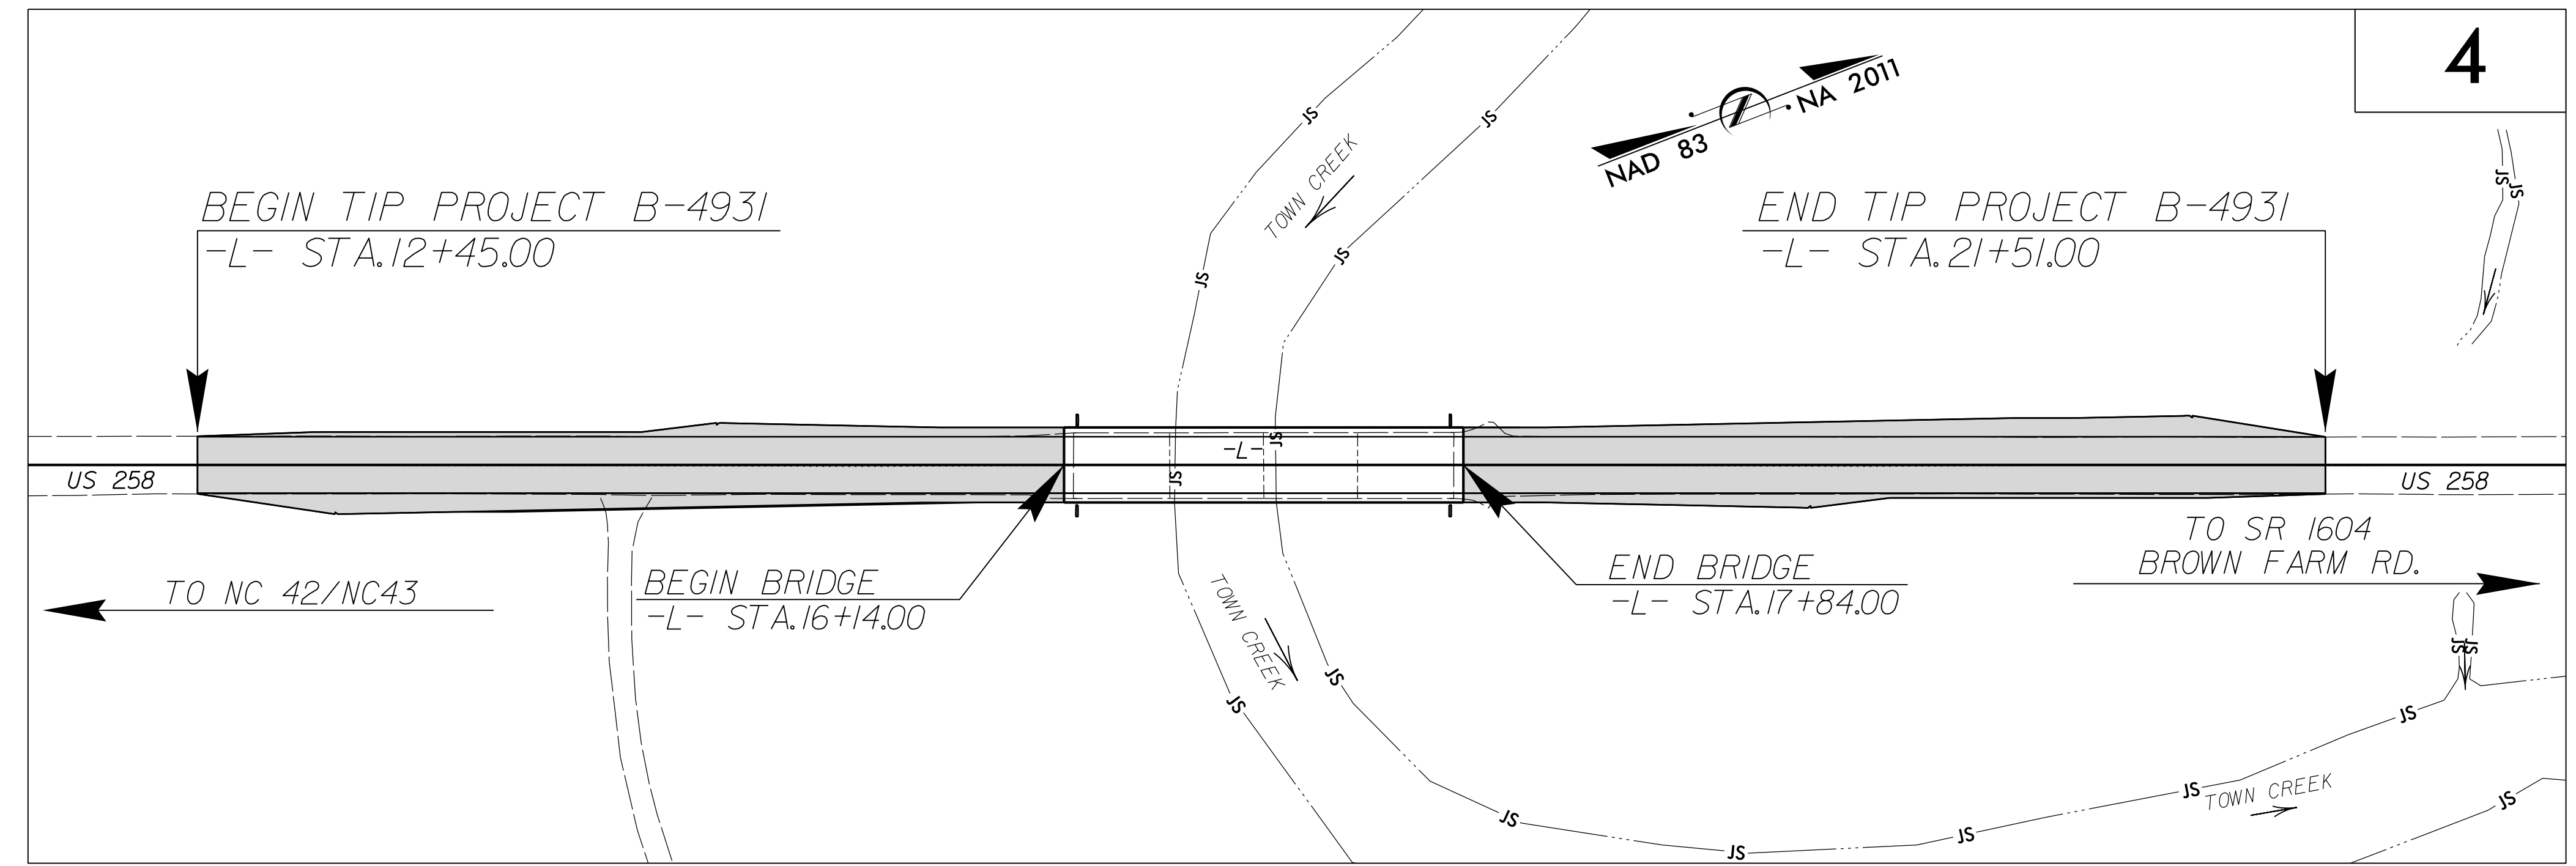

4

DOCUMENT NOT CONSIDERED FINAL
 UNLESS ALL SIGNATURES COMPLETED

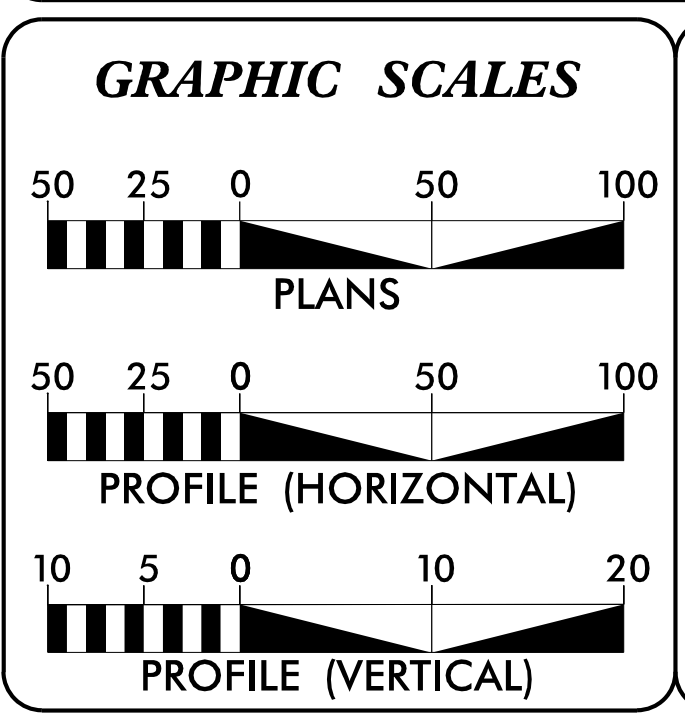

DESIGN DATA

ADT 2020 =	3100
ADT 2040 =	4100
K =	10 %
D =	55 %
T =	8 % *
V =	60 MPH
* TTST =	3% DUAL 5%
FUNC. CLASS =	MINOR ARTERIAL
REGIONAL TIER	

PROJECT LENGTH

LENGTH OF ROADWAY TIP PROJECT B-4931 =	.140 MILES
LENGTH OF STRUCTURE TIP PROJECT B-4931 =	.032 MILES
TOTAL LENGTH OF TIP PROJECT B-4931 =	.172 MILES

Prepared in the Office of: KCI Associates of N.C., P.A. 4505 Falls of Neuse Road, Suite 400 Raleigh, NC 27609 Phone (919) 783-9214 Fax (919) 783-9266	Plans Prepared For: DIVISION OF HIGHWAYS 1000 Birch Ridge Dr. Raleigh NC, 27610
2018 STANDARD SPECIFICATIONS	
RIGHT OF WAY DATE: OCTOBER 8, 2019	DEWAYNE L. SYKES, P.E. PROJECT ENGINEER
LETTING DATE: MAY 18, 2021	BRYAN E. HOUGH, P.E. PROJECT DESIGN ENGINEER
NC DOT CONTACT:	KRISTY ALFORD, P.E. STRUCTURES MANAGEMENT UNIT

HYDRAULICS ENGINEER


DocuSigned by:

 CAC92018EBCAST
 SIGNATURE: _____

ROADWAY DESIGN ENGINEER

DocuSigned by:

 88871E7E752446
 SIGNATURE: _____

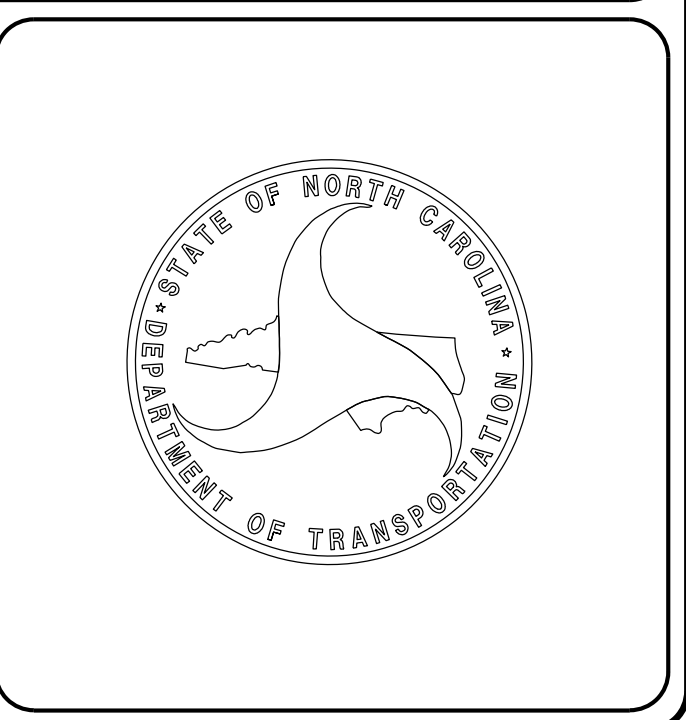

04-FEB-2021 11:51 AM \\2019\1251601945_19_B-4931\Roadway\Proj\B-4931_Rdy_tsh.dgn
 \$\$\$SERVNAME\$\$\$