



INSET A (USE WITH TYPICAL SECTIONS NO. 1 & 2) USE IN GUARDRAIL LOCATIONS (SEE GUARDRAIL SUMMARY 3B-1)

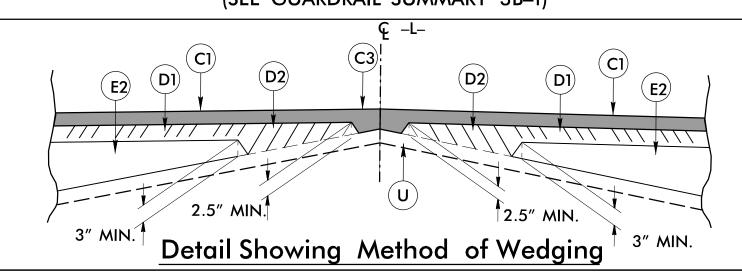


## PROFILE KEY-IN DETAIL

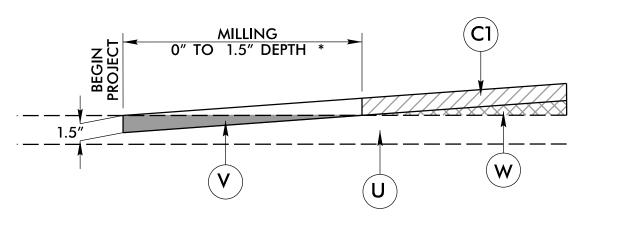


NOTE: MIRROR FOR END PROJECT

\* MILL DEPTH AS SHOWN ON PLANS OR AS DIRECTED BY THE ENGINEER

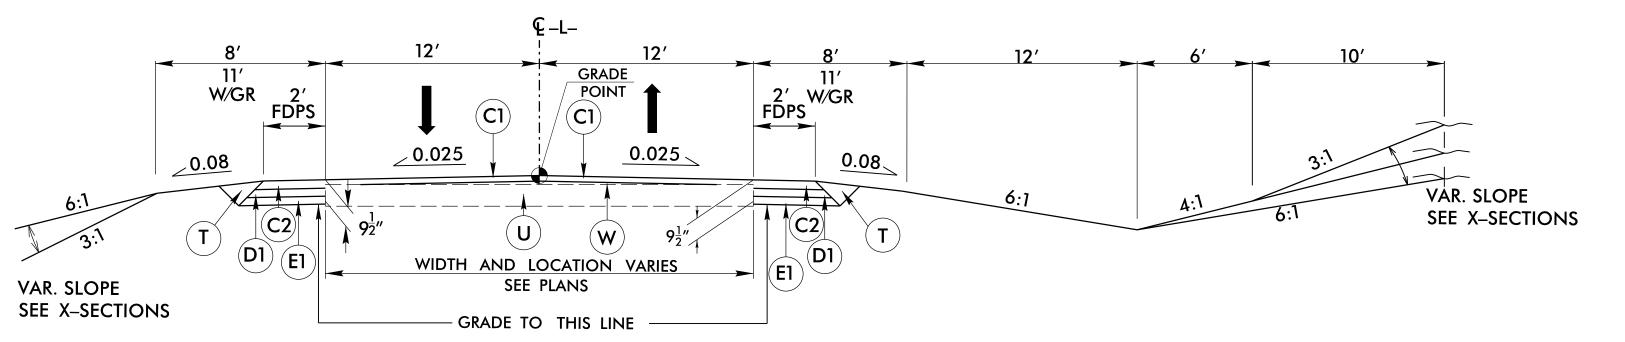

ROADWAY TYPICAL SECTION NO. 1

ROADWAY TYPICAL SECTION NO. 1 -L- STA. 12 + 45.00 TO STA. 15 + 65.00-L- STA. 18 + 33.00 TO STA. 21 + 51.00

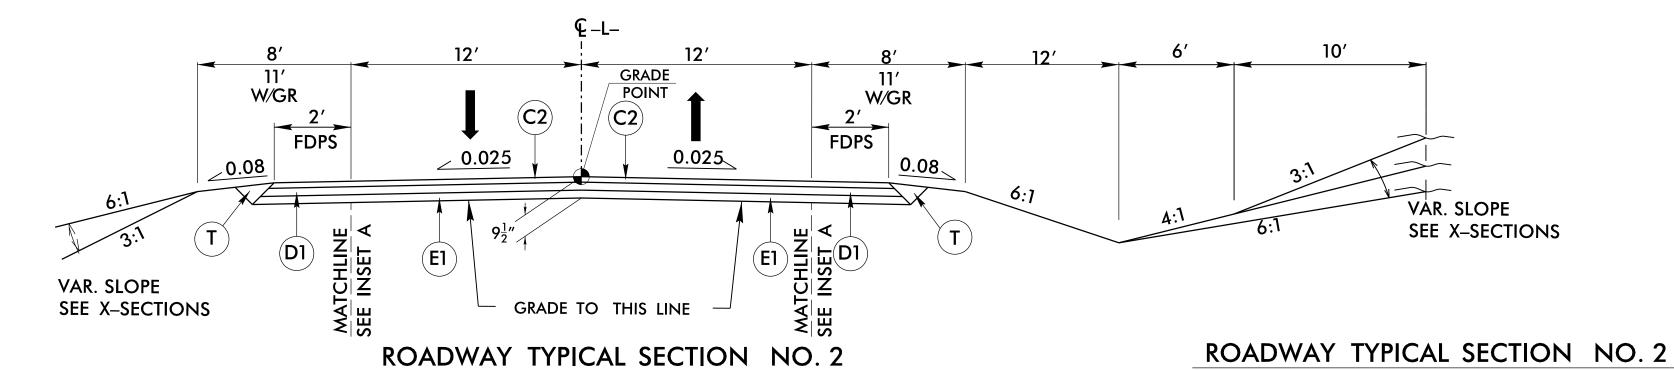

**₽**\_L\_ GRADE POINT 0.025 < 0.025


\* SEE STRUCTURE PLANS FOR RAIL TYPE AND DIMENSIONS


BRIDGE TYPICAL SECTION

-L- BRIDGE TYPICAL SECTION

-L- STA. 16+14.00 (BEGIN BRIDGE) TO STA. 17+84.00 (END BRIDGE)

-L- STA. 15+65.00 TO STA. 16+14.00 (BEGIN BRIDGE) -L- STA. 17+84.00 (END BRIDGE) TO STA. 18+33.00

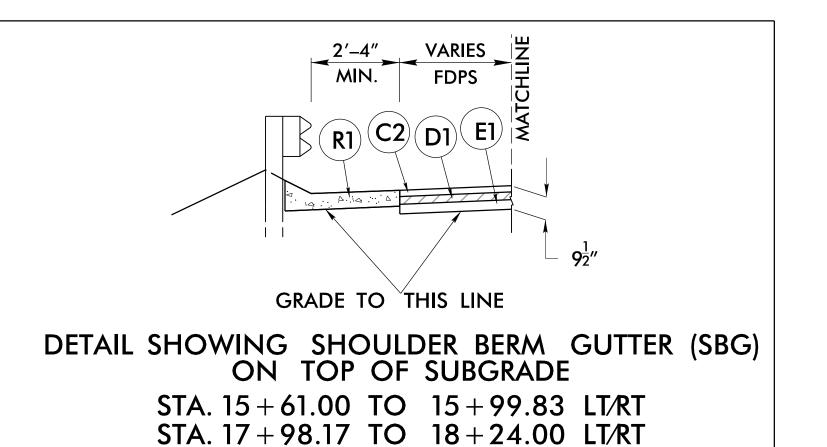

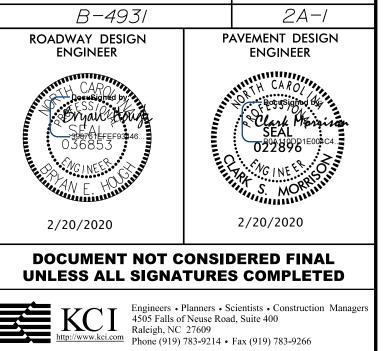

SHEET NO.

PROJECT REFERENCE NO.