
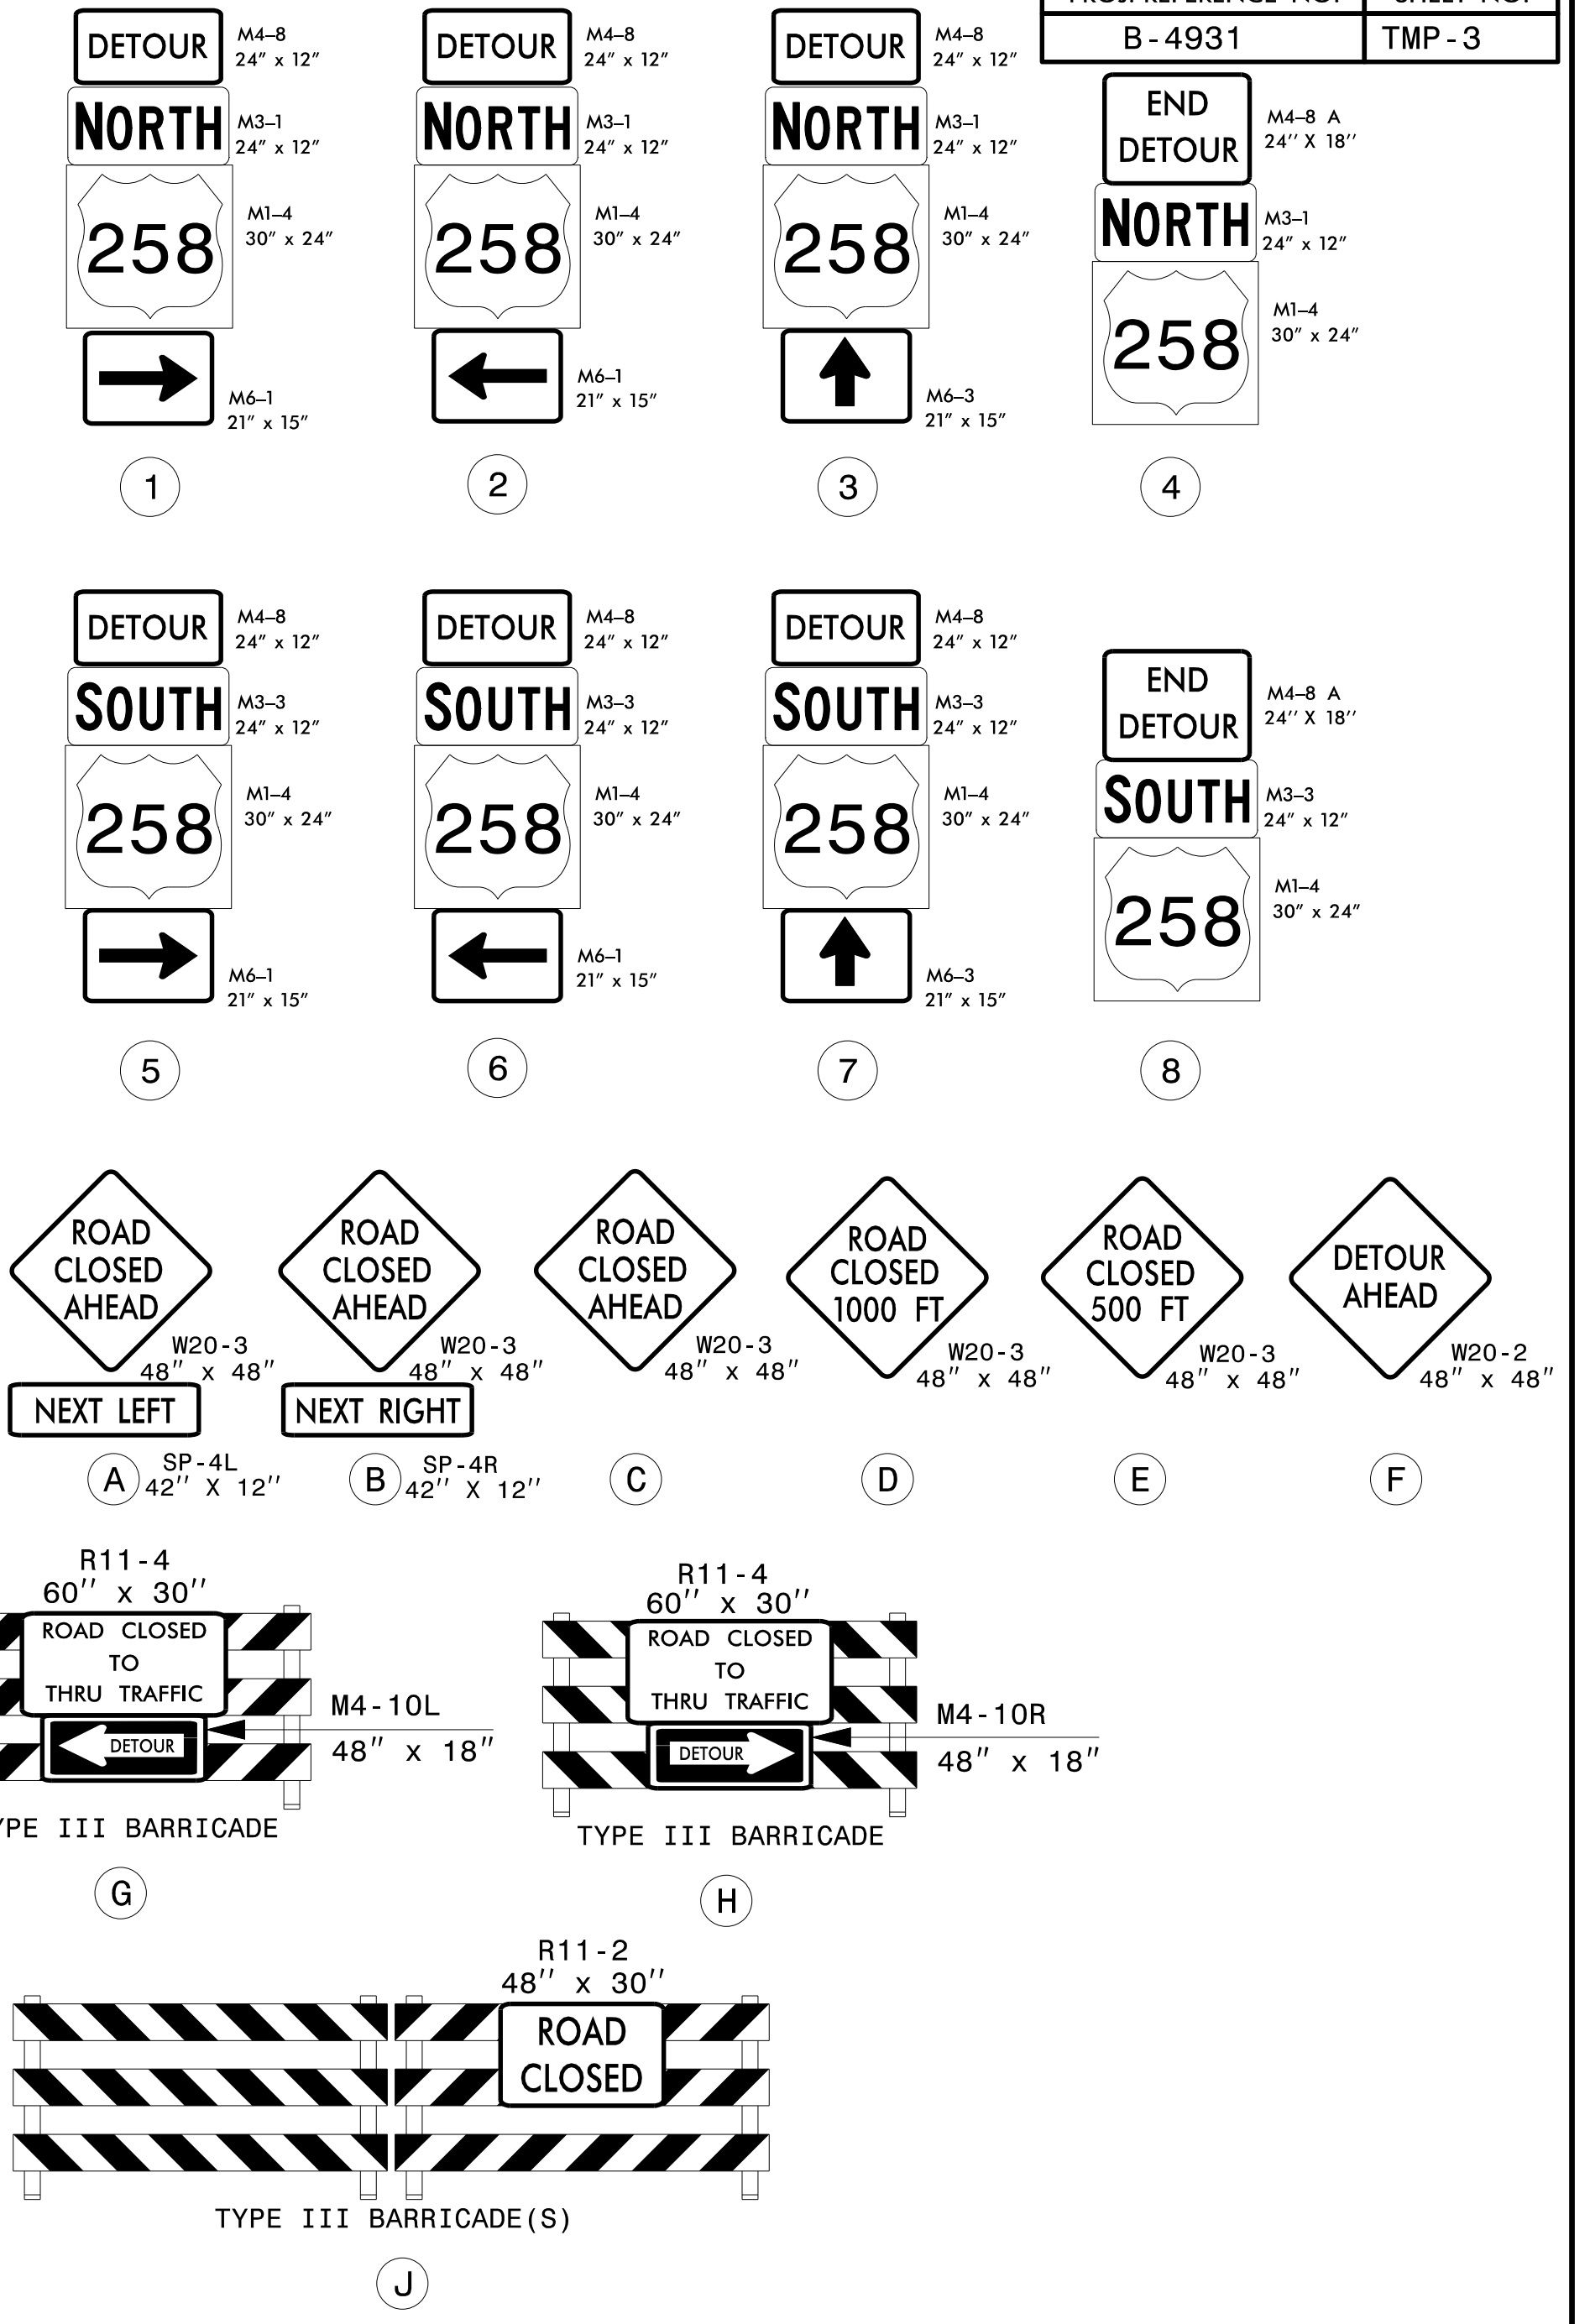


DETOUR ROUTE

INSET A

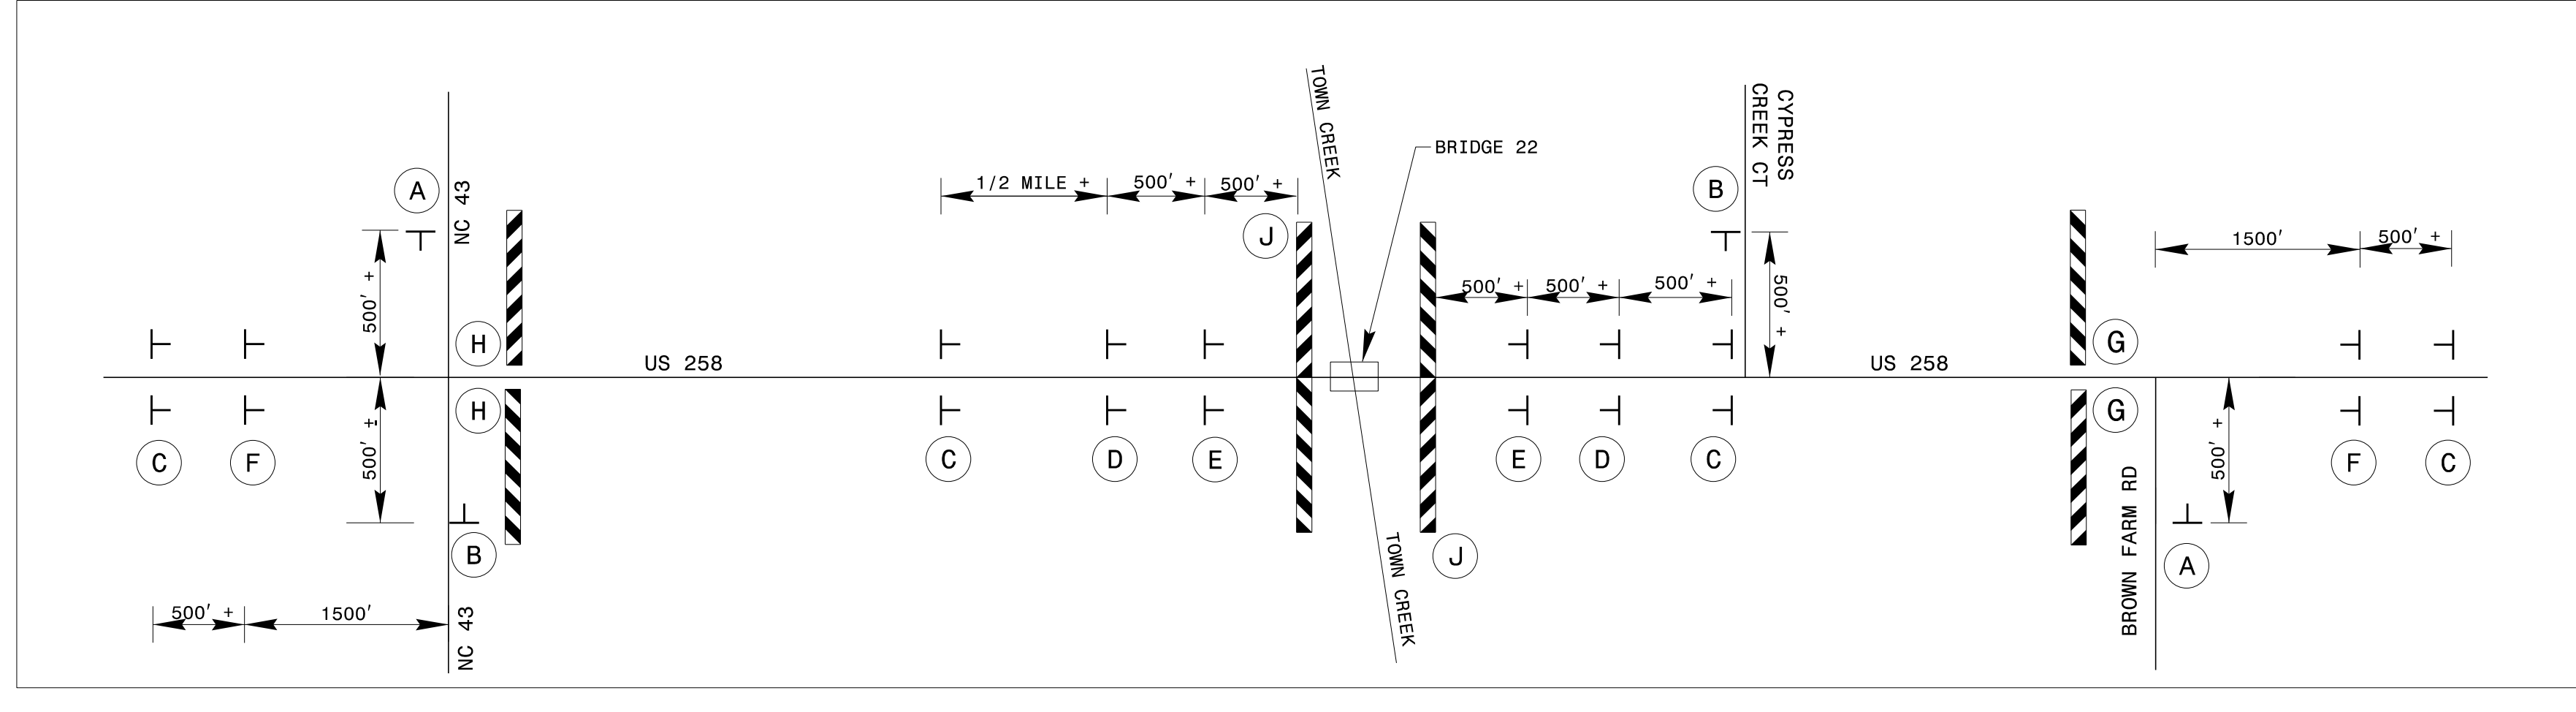

- NOTES:**
1. REFER TO ROADWAY STANDARD DRAWING 1101.03, SHEET 1 OF 9 FOR APPLICABLE NOTES.
 2. ALL SIGN SPACING DIMENSIONS ARE APPROXIMATE. FIELD ADJUST AS NECESSARY OR AS DIRECTED BY THE ENGINEER.
 3. ALL DETOUR SIGN LOCATIONS ARE APPROXIMATE.

KCI Engineers • Planners • Scientists • Construction Managers
 4505 Falls of Neuse Road, Suite 400
 Raleigh, NC 27609-6270
 Phone (919) 783-9214 • Fax (919) 783-9266

APPROVED: _____
 DATE: 3/16/2020

SEAL

DOCUMENT NOT CONSIDERED FINAL UNLESS ALL SIGNATURES COMPLETED



OFFSITE DETOUR ROUTE

3/16/2020
 M:\2018\251801945\9_B-4931\TrafficControl\TCP\B4931.LC_TMP_03.dgn
 User: bryan.hough