

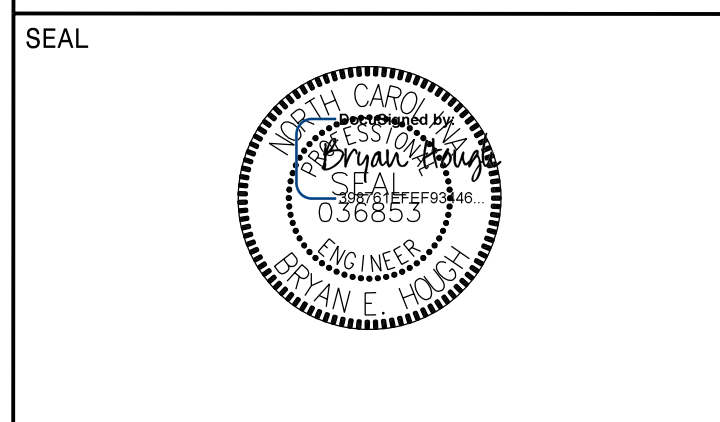


APPROVED: \_\_\_\_\_  
DATE: 2/4/2020

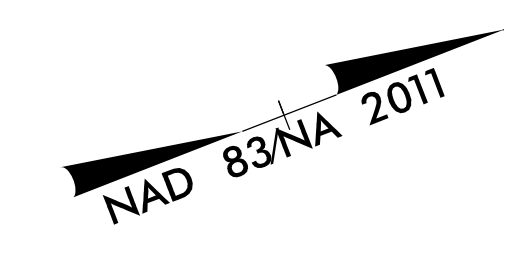


**KCI** Engineers • Planners • Scientists • Construction Managers  
4601 Six Forks Road, Landmark Center II, Suite 220  
Raleigh, NC 27609-5210  
Phone (919) 783-9214 • Fax (919) 783-9266

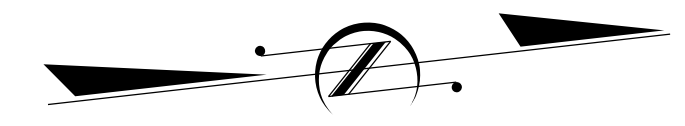

10

15

20

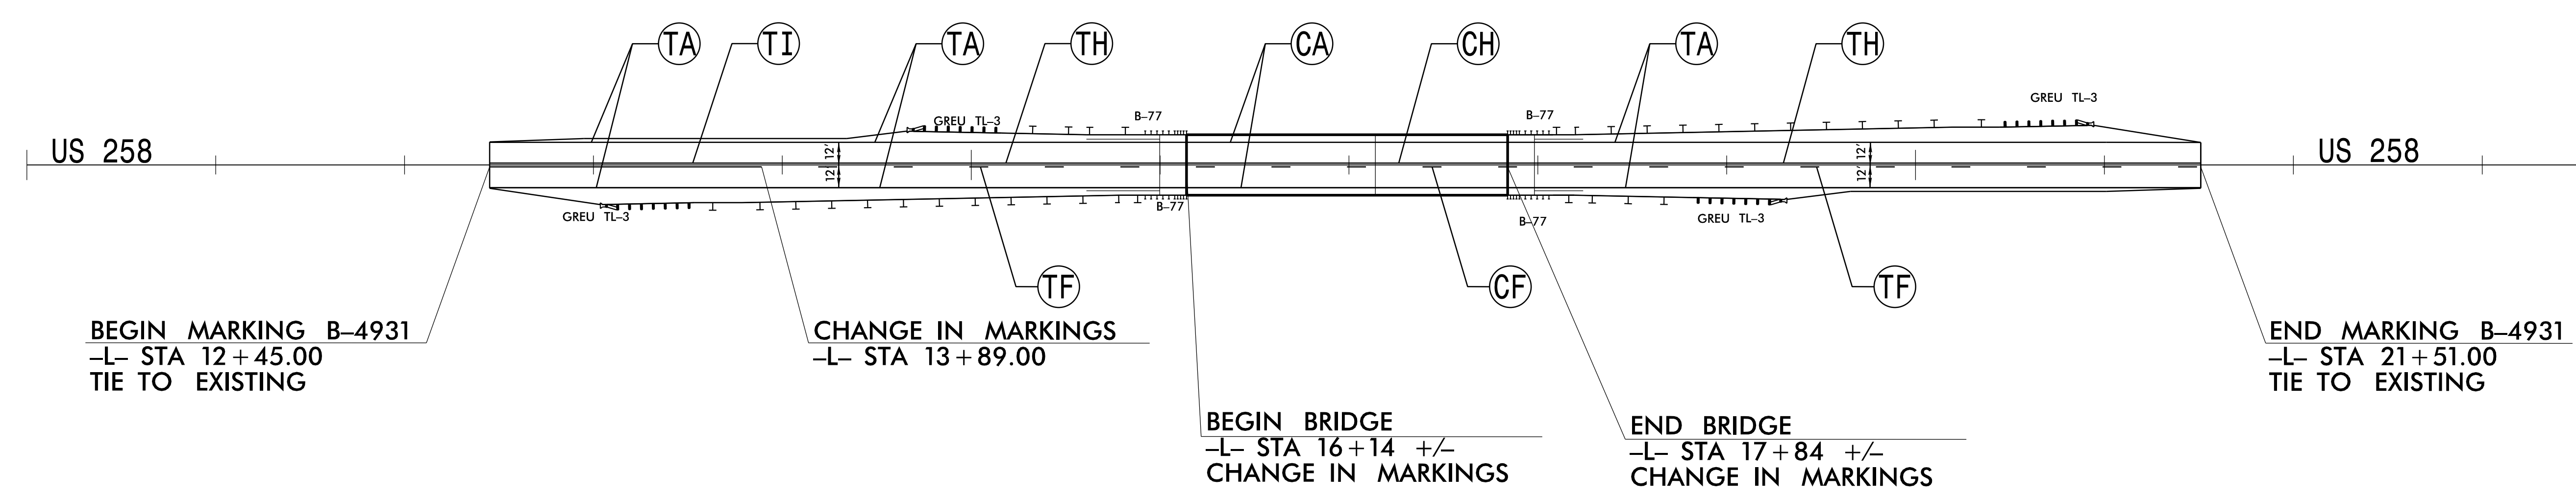

PAVEMENT MARKING SCHEDULE	
ⓐ THERMOPLASTIC (4", 90 MILS) WHITE EDGELINE (4")	ⓐ COLD APPLIED (4", TYPE 2) WHITE EDGELINE
ⓑ THERMOPLASTIC (4", 90 MILS) YELLOW DOUBLE CENTER (4")	ⓑ COLD APPLIED (4", TYPE 2) YELLOW SINGLE CENTER
Ⓒ THERMOPLASTIC (4", 90 MILS) YELLOW SINGLE CENTER (4")	Ⓒ COLD APPLIED (4", TYPE 2) 10 FT. YELLOW SKIP
Ⓓ THERMOPLASTIC (4", 90 MILS) 10 FT. YELLOW SKIP (4")	

**PAVEMENT MARKING DETAIL  
AND SCHEDULE**

\$\$\$\$\$SYTIME\$\$\$\$\$  
\$\$\$\$\$DATE\$\$\$\$\$  
\$\$\$\$\$DRAWING\$\$\$\$\$