


09.08/99

TIP PROJECT: B-4931

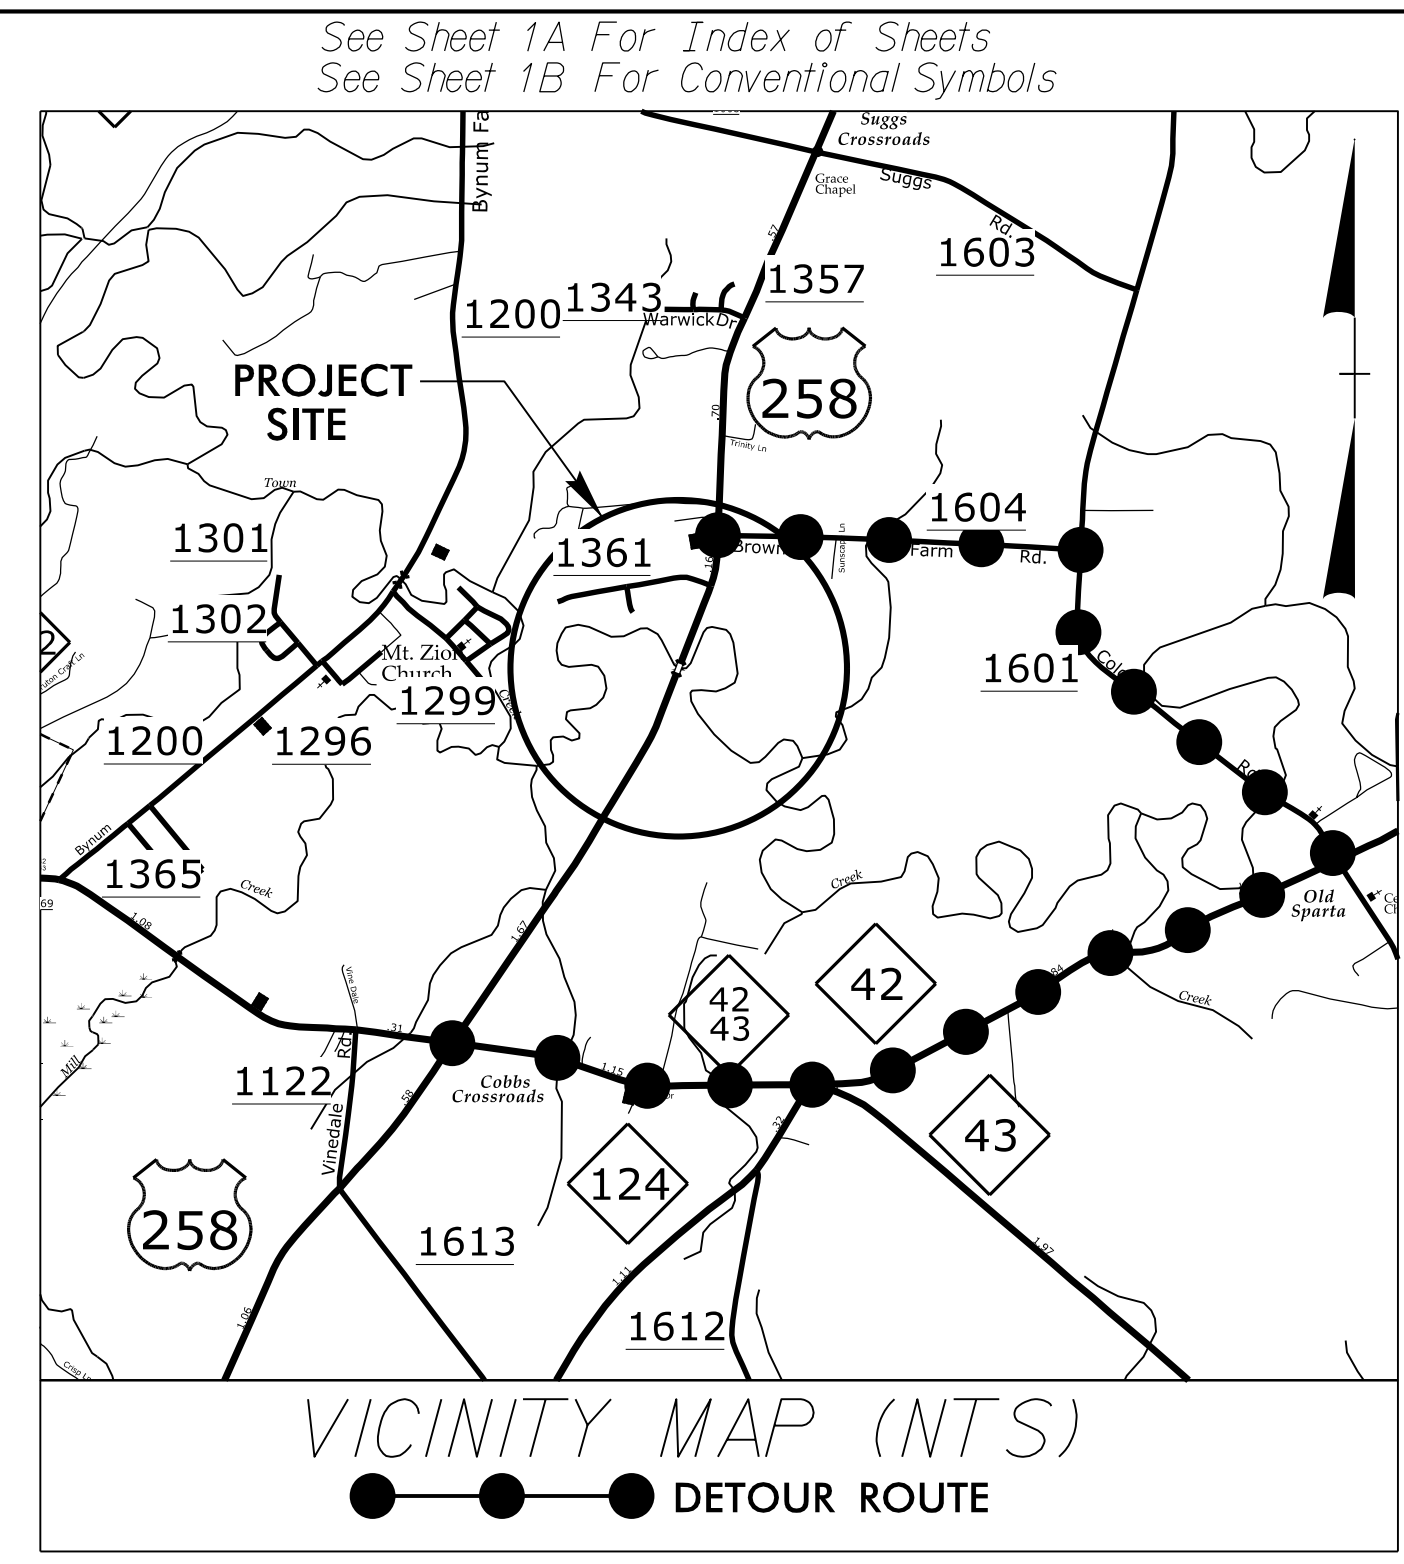

PLANS

STATE OF NORTH CAROLINA
DIVISION OF HIGHWAYS



UTILITIES BY OTHERS PLANS
EDGECOMBE COUNTY

**LOCATION: REPLACE BRIDGE NO. 22 OVER
TOWN CREEK ON US 258**

TYPE OF WORK: UNDERGROUND COMMUNICATION RELOCATION

T.I.P. NO.	SHEET NO.
B-4931	UO-1

NOTE:
ALL UTILITY WORK SHOWN ON THIS SHEET WILL BE DONE BY OTHERS. NO PAYMENT WILL BE MADE TO THE CONTRACTOR FOR UTILITY WORK SHOWN ON THIS SHEET.

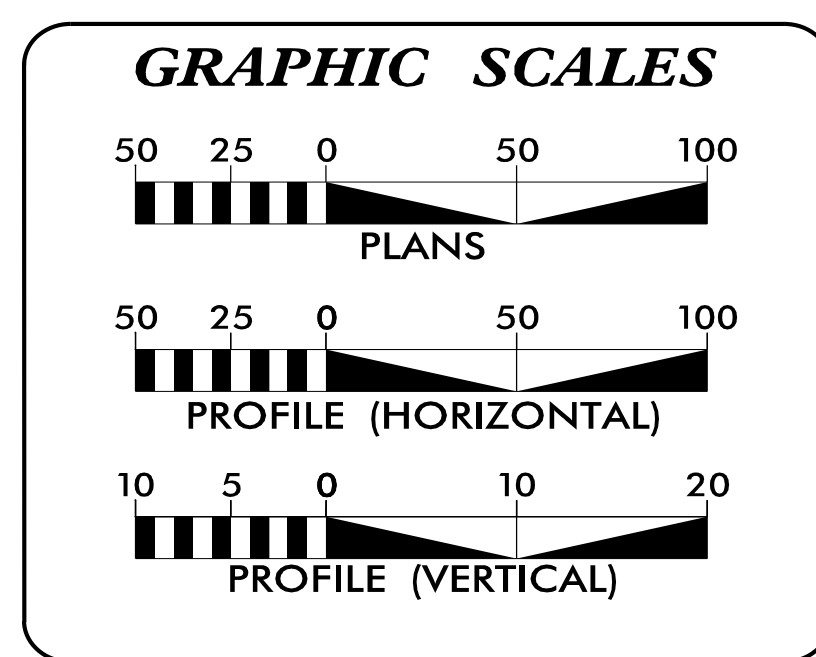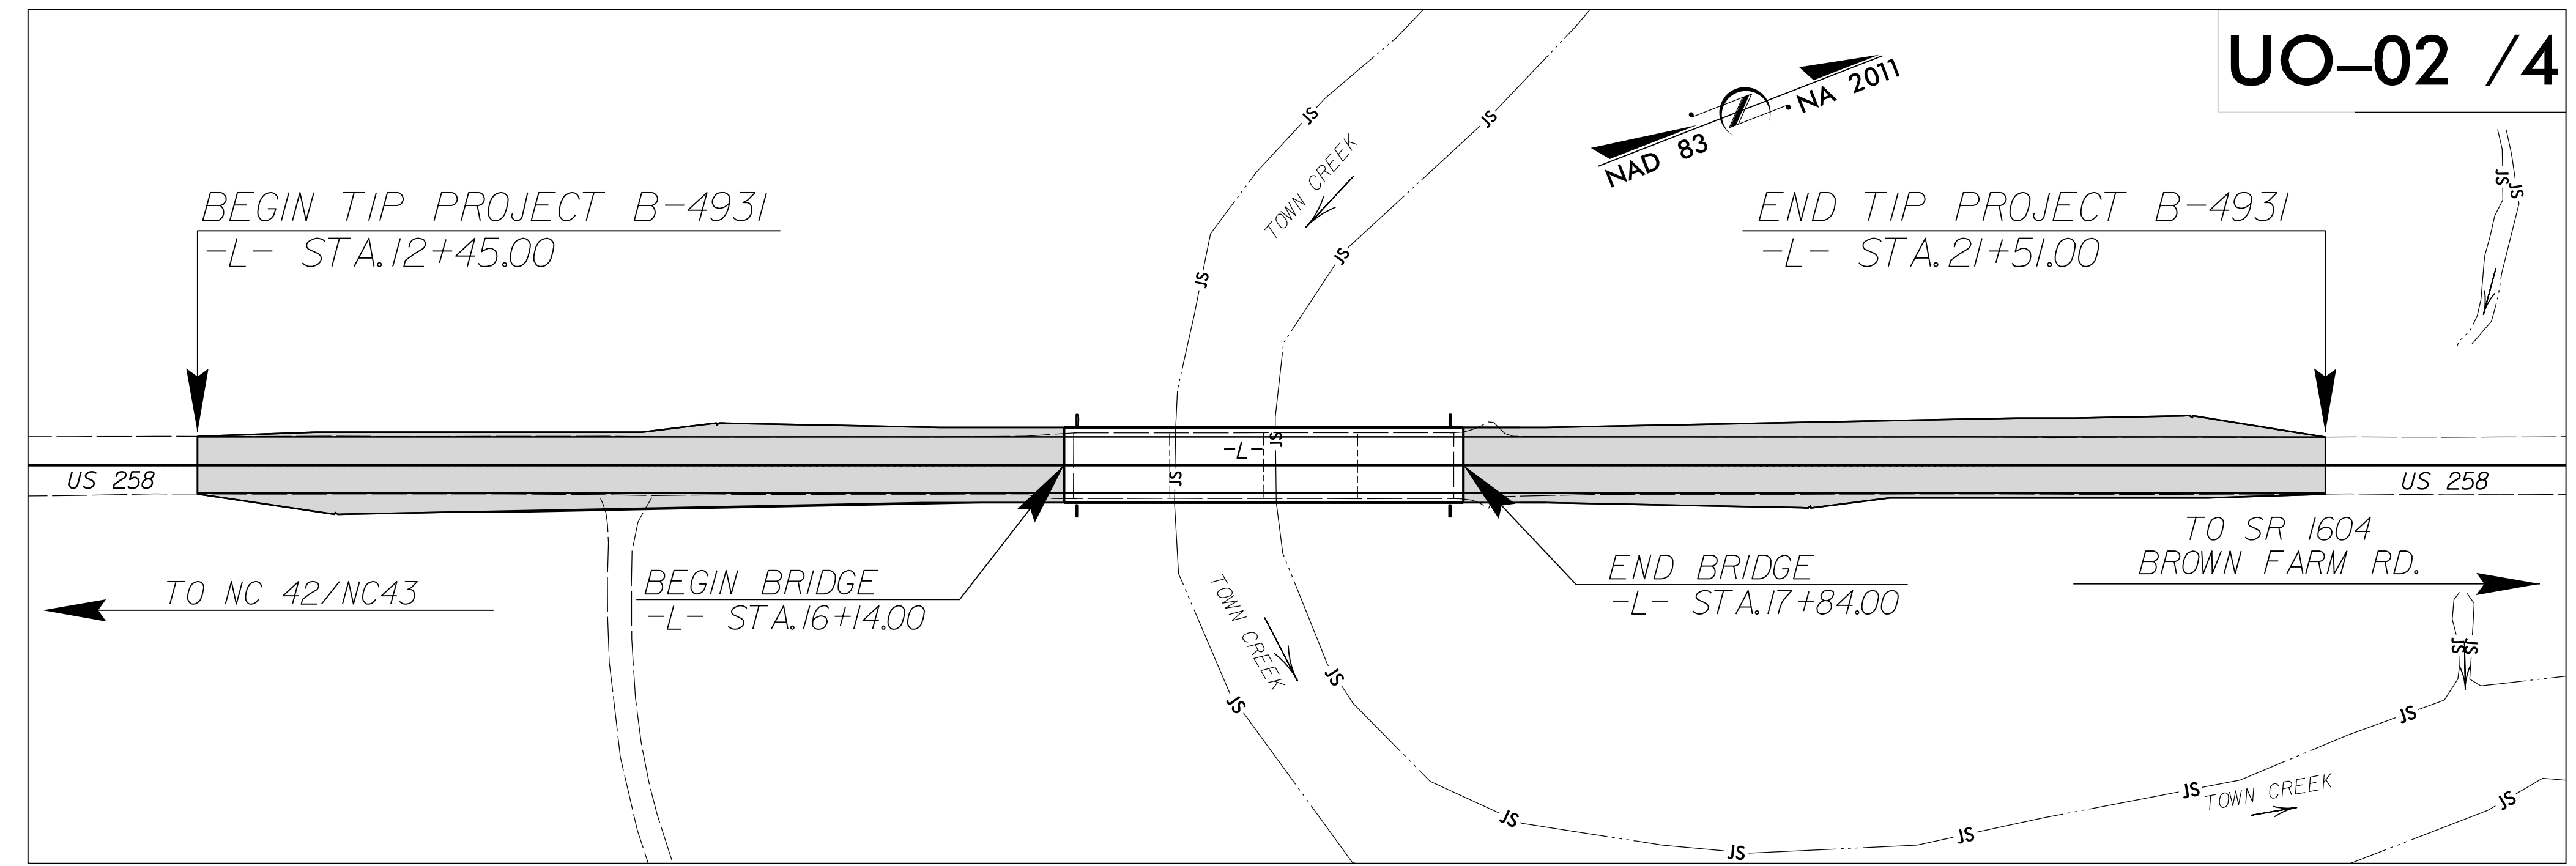


INDEX OF SHEETS

SHEET NO.:	DESCRIPTION:
UO-1	TITLE SHEET
UO-02	UBO PLAN SHEET

UTILITY OWNERS WITH CONFLICTS


(A) COMMUNICATION - CENTURYLINK

PREPARED IN THE OFFICE OF:

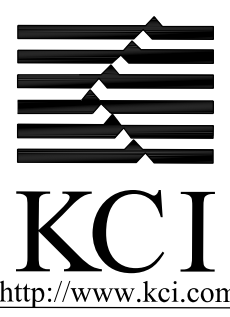

KCI Associates of N.C., P.A.
4505 Falls of Neuse Road, Suite 400
Raleigh, NC 27609
Phone (919) 783-9214
Fax (919) 783-9266

JOHN FAISON UTILITY PROJECT MANAGER
L. KELSEY BARTLETT PROJECT UTILITY COORDINATOR
L. KELSEY BARTLETT PROJECT UTILITY DESIGNER



DIVISION OF HIGHWAYS
UTILITIES UNIT
1000 BIRCH RIDGE DRIVE
RALEIGH NC 27610

KRISTIN BARNES, P.E. DISTRICT ENGINEER
LARRY JAMES UTILITIES COORDINATOR
KIM MOORE DIVISION UTILITIES ENGINEER

20-JAN-2020 10:17
M:\2018\251501945\19 B-4931\Utilities\290_001_B-4931\ut_tsh_U001_psh.dgn
\$\$\$\$\$SERVNAME\$\$\$\$\$