



PLAN

NOTES:

STIRRUPS AND U1 BARS IN CAP MAY BE SHIFTED AS NECESSARY TO CLEAR ANCHOR BOLTS.
 FOR 30" STEEL PIPE PILE DETAILS, SEE SHEET 3 OF 3.
 GALVANIZE THE TOP OF EACH INTERIOR BENT PILE A MINIMUM OF 80 FEET. GALVANIZE IN ACCORDANCE WITH SECTION 1076 OF THE STANDARD SPECIFICATIONS.

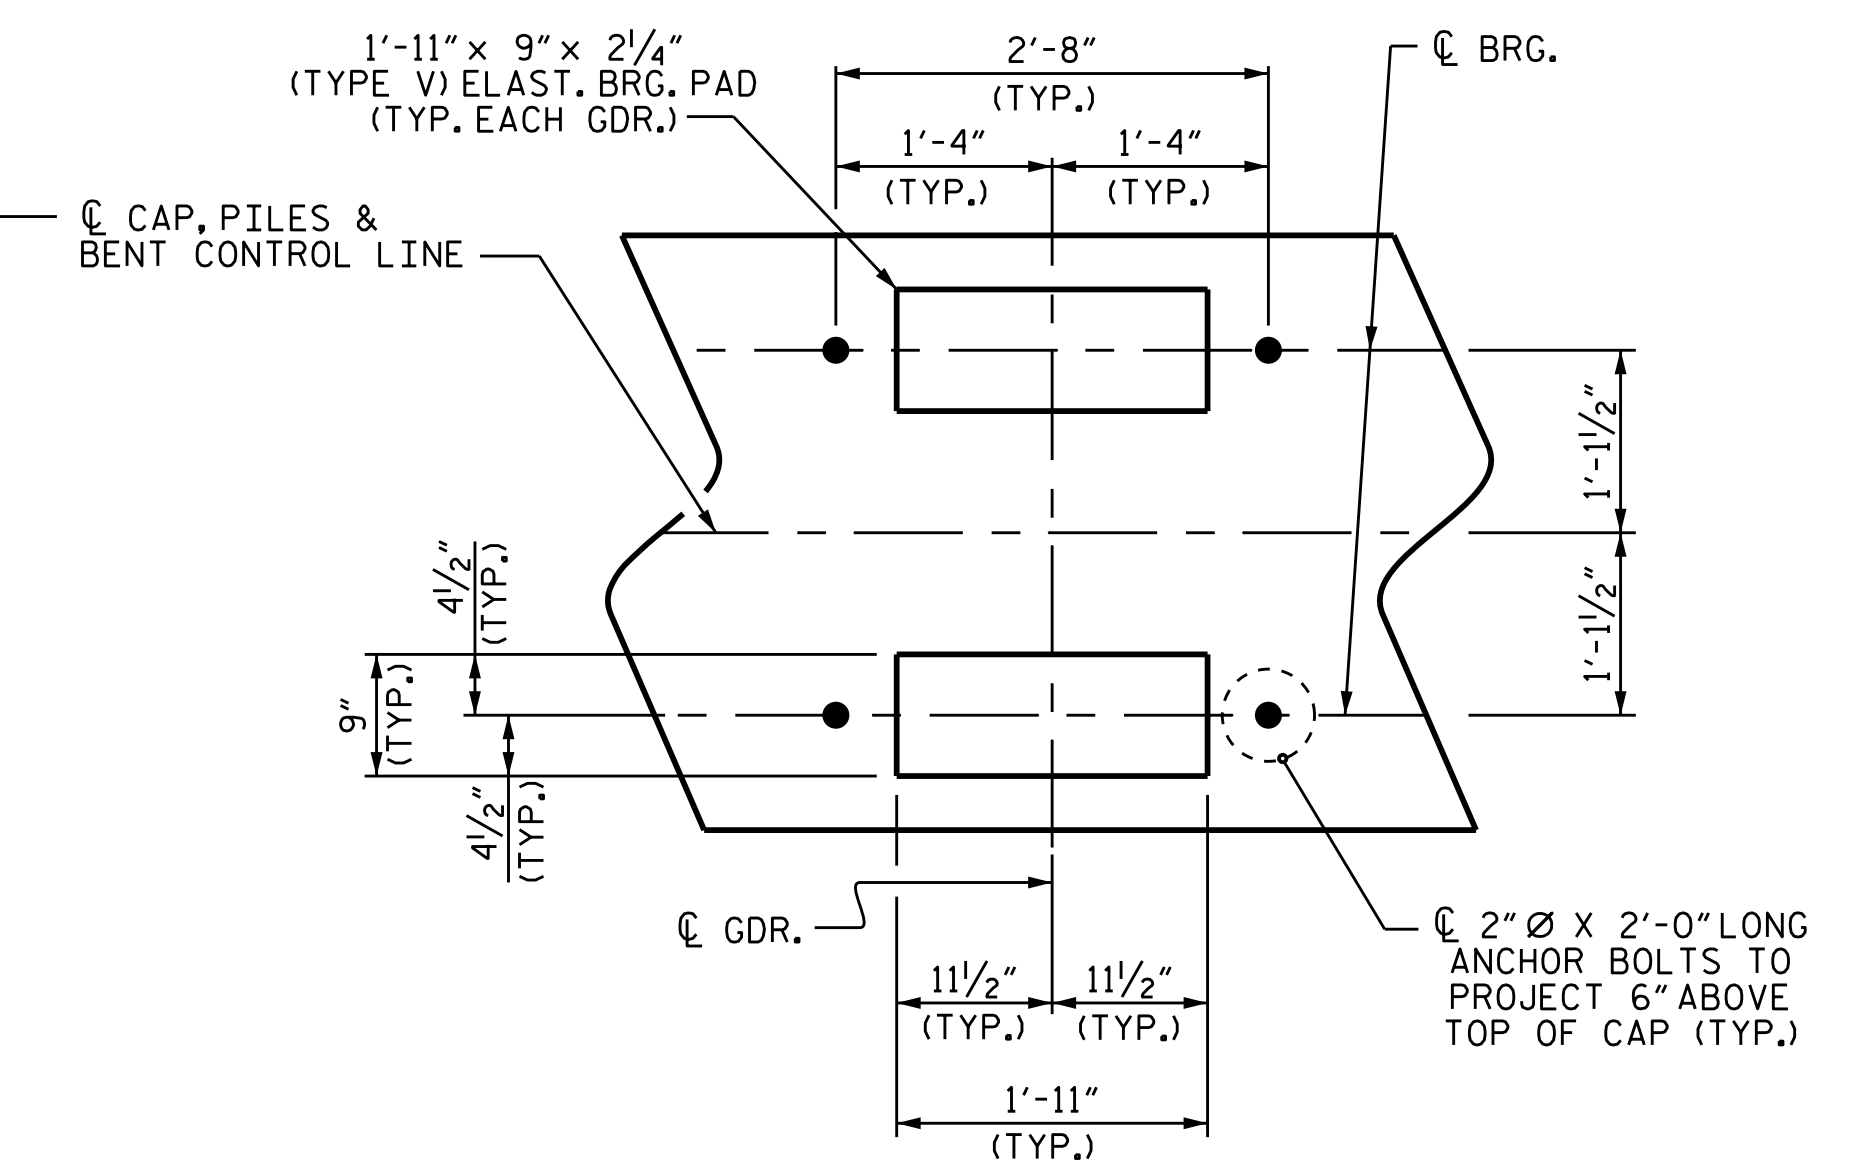

DETAIL "A"
(TYP. EA. GDR.)

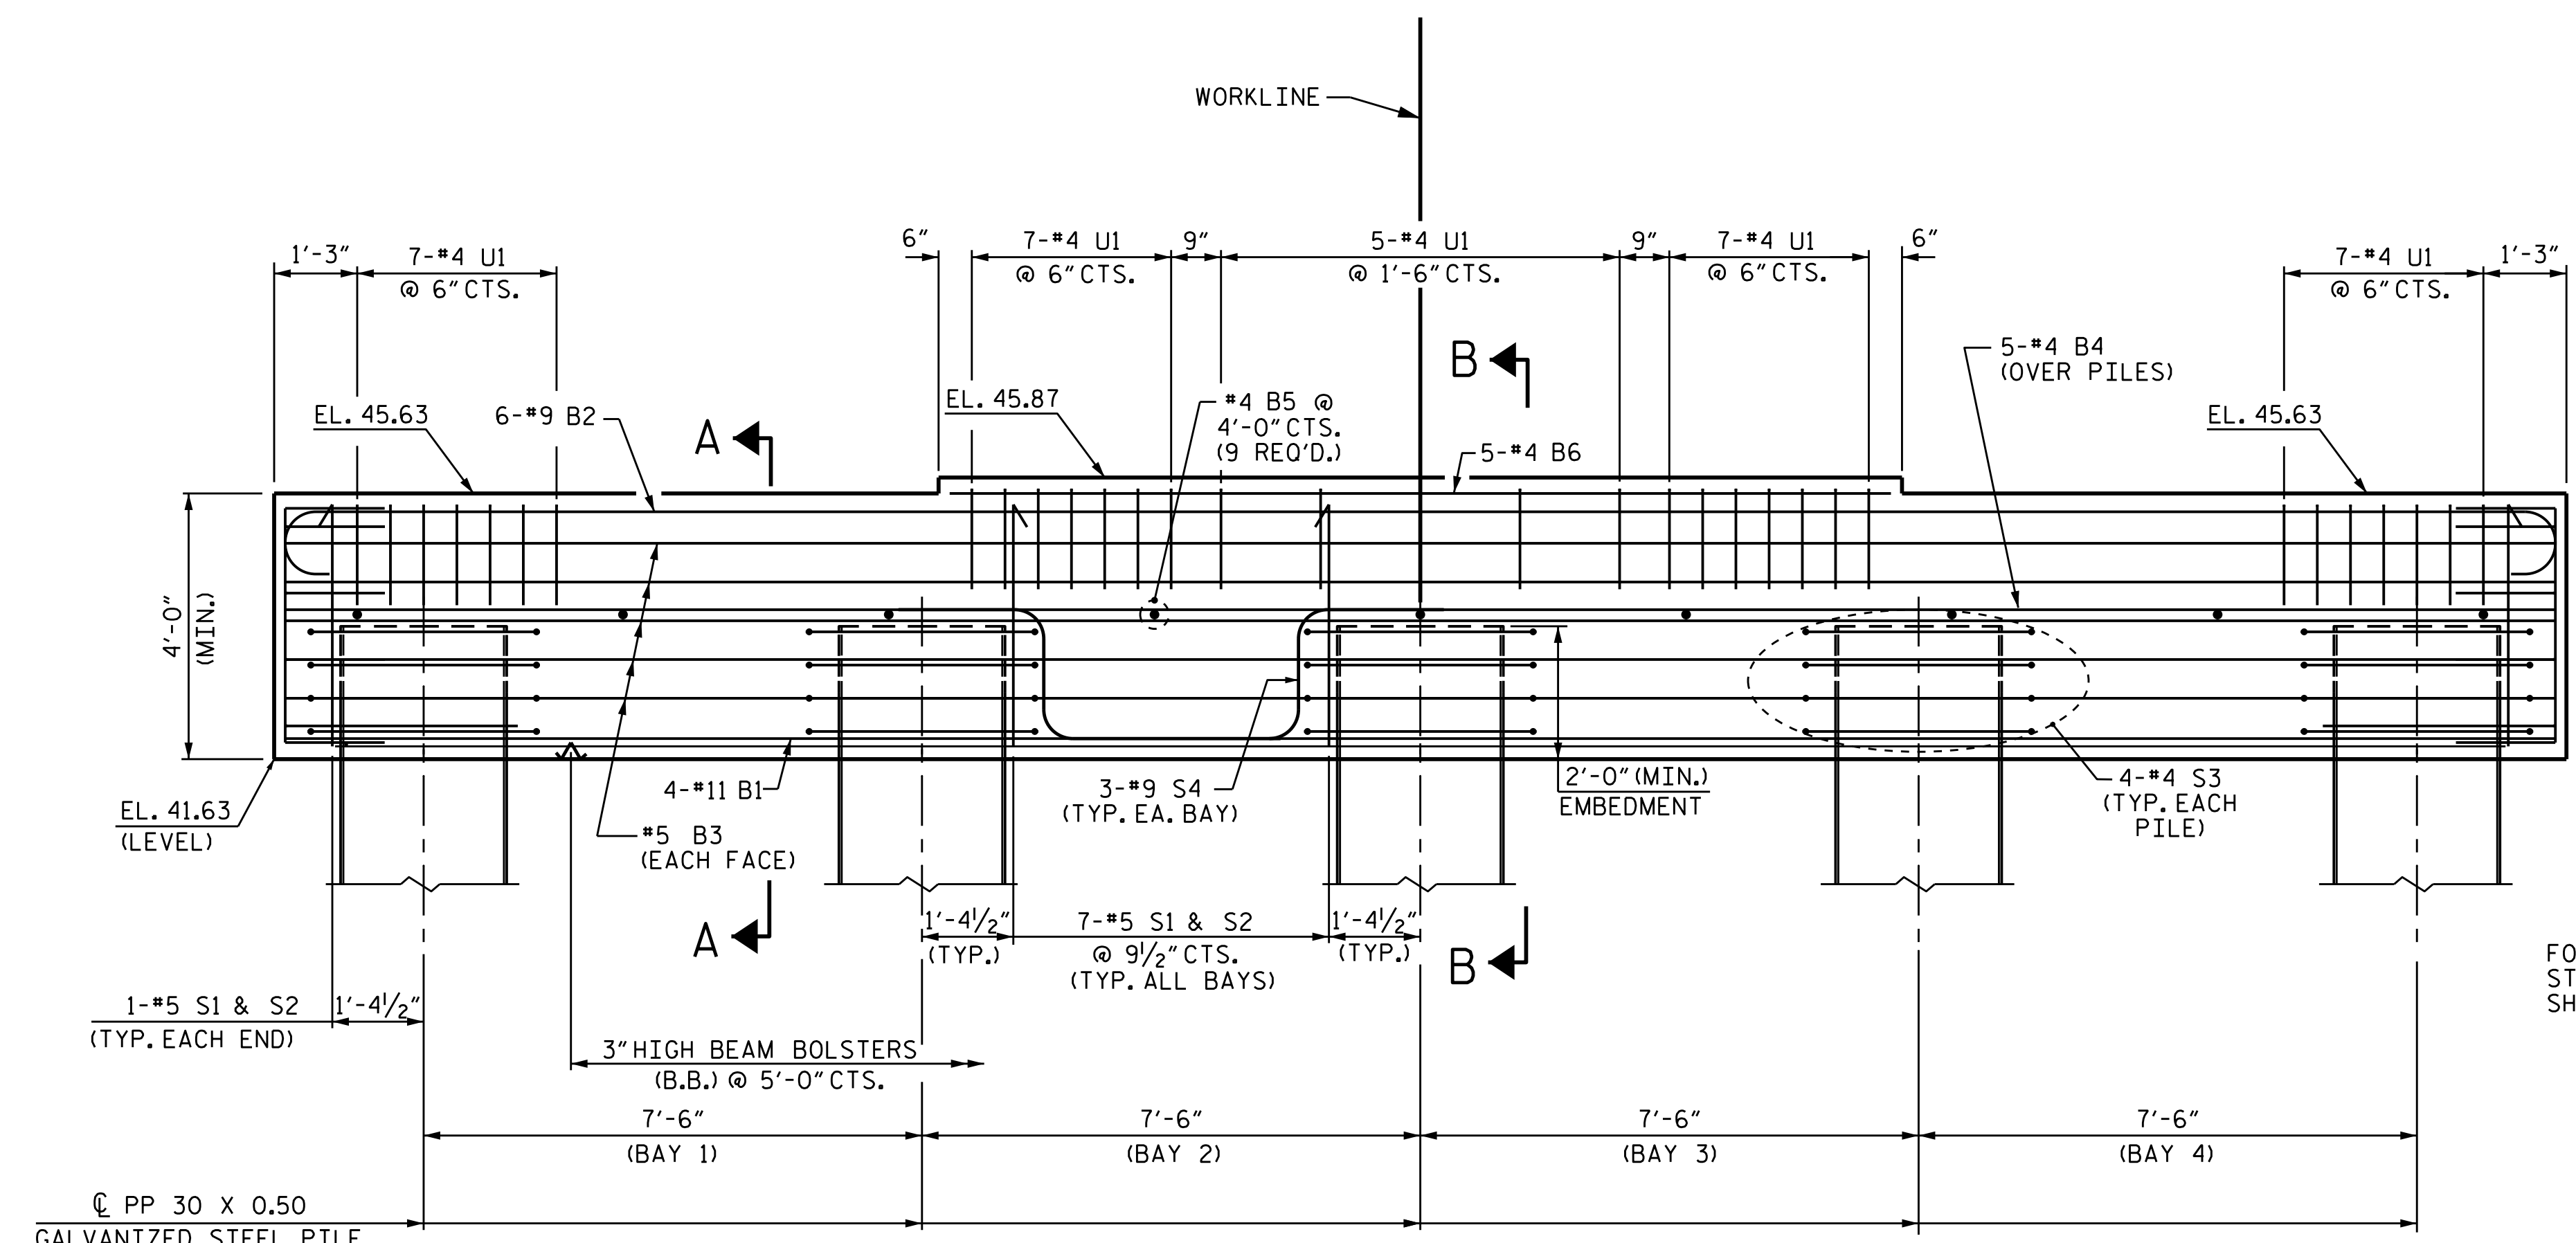


ELEVATION

FOR ADDITIONAL REINFORCING STEEL IN ENDS OF CAP, SEE SHEET 2 OF 3.

PROJECT NO. B-4931
 EDGEcombe COUNTY
 STATION: 16+99.00 -L-

SHEET 1 OF 3

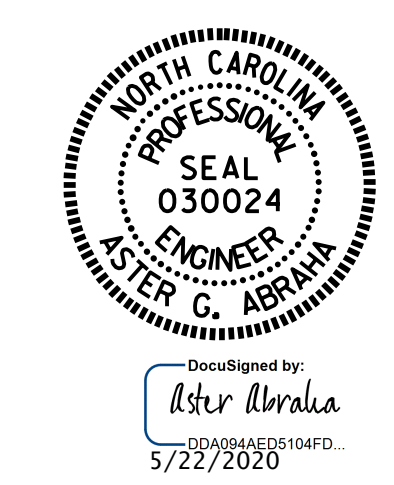

STATE OF NORTH CAROLINA
 DEPARTMENT OF TRANSPORTATION
 RALEIGH

SUBSTRUCTURE
 BENT 1

DRAWN BY: M.M. AHMED DATE: JAN 2020
 CHECKED BY: S. WANCE DATE: JAN 2020
 DESIGN ENGINEER OF RECORD: M.M. AHMED DATE: -

DOCUMENT NOT CONSIDERED FINAL UNLESS ALL SIGNATURES COMPLETED

REVISIONS						SHEET NO.
NO.	BY:	DATE:	NO.	BY:	DATE:	S-22
1			3			TOTAL SHEETS
2			4			30