
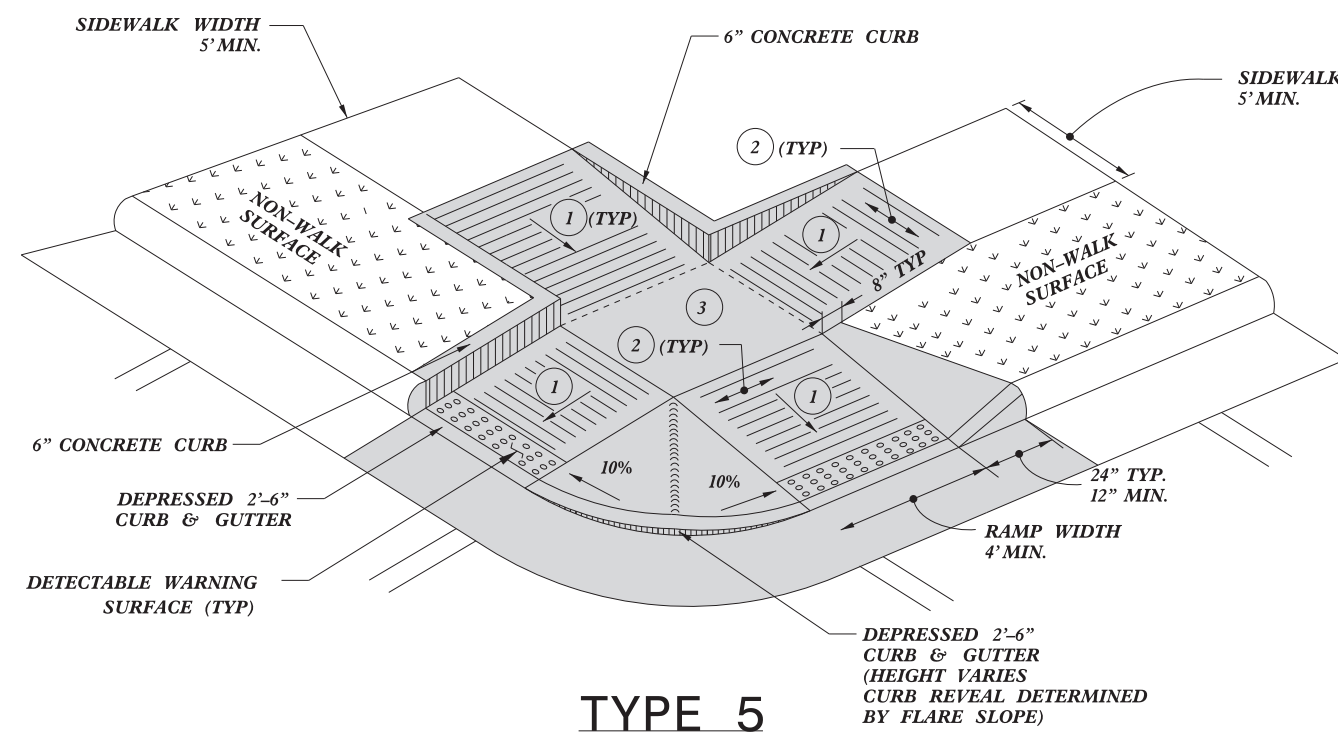


PAY LIMITS FOR 1 OR 2 CURB RAMPS  
 (CALCULATE BASED ON NUMBER OF SETS  
 OF TRUNCATED DOMES)

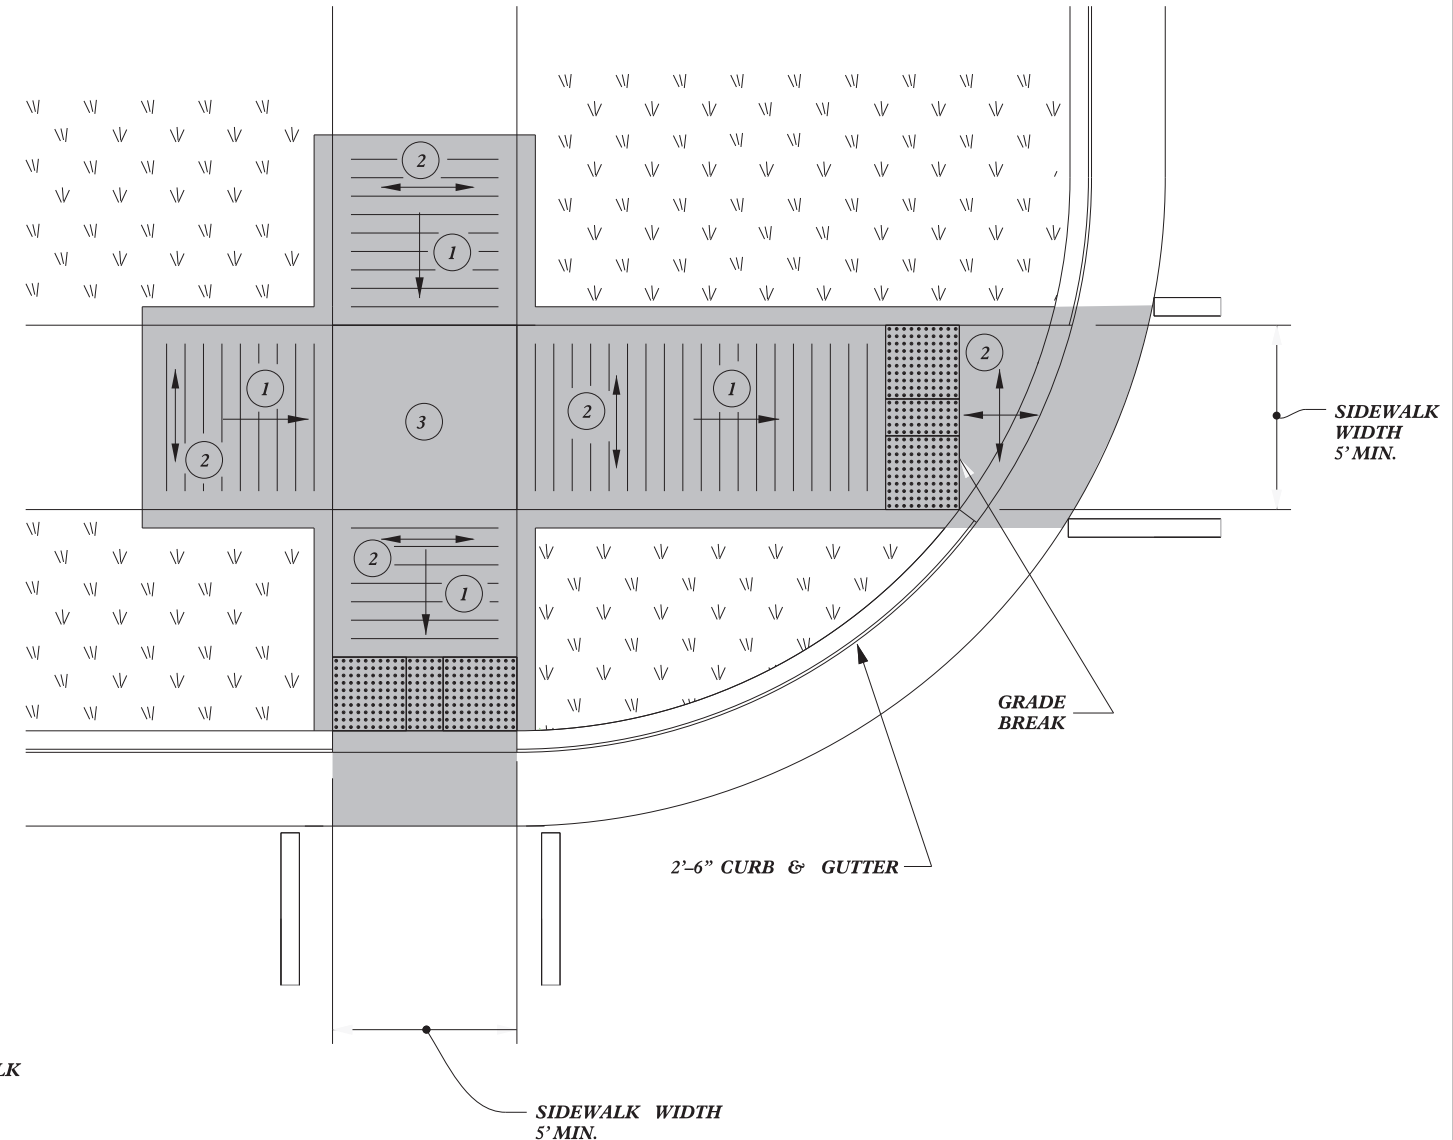

**TYPE 5A**

**TYPE 5**

- 1 8.33% (12:1) MAX RAMP SLOPE
- 2 CROSS SLOPE: 2.00%
- 3 CURB RAMPS REQUIRE A (4'-0") MINIMUM LANDING WITH A MAXIMUM CROSS SLOPE AND LONGITUDINAL SLOPE OF 2.00% WHERE PEDESTRIANS PERFORM TURNING MANEUVERS. SLOPE TO DRAIN TO CURB.

1/8/2020



Signed by:  
*J.S. Howerton*  
 873F3D17DCDC45F...

CONTRACT STANDARDS  
 AND DEVELOPMENT UNIT  
 Office 919-707-6950 FAX 919-250-4119

**CURB RAMPS**

ORIGINAL BY: J.S. HOWERTON DATE: 7/7/11  
 MODIFIED BY: DATE:  
 CHECKED BY: DATE:  
 FILE SPEC: sids/2012CurbRamp/CurbRampDetails.dgn

REFER TO ROADWAY STANDARD DRAWING NUMBER 848.05 SHEET 3 OF 3 FOR ALL RAMP NOTES

5/14/99  
 \$\$\$\$\$\$SYTIME\$\$\$\$\$  
 \$\$\$\$\$\$CON\$\$\$\$\$  
 \$\$\$\$\$\$SERNAME\$\$\$\$\$  
 \$\$\$\$\$\$\$\$\$\$\$