
ROADWAY STANDARD DRAWINGS

THE FOLLOWING ROADWAY STANDARDS AS SHOWN IN "ROADWAY STANDARD DRAWINGS" -N.C. DEPARTMENT OF TRANSPORTATION - RALEIGH, N.C., DATED JANUARY 2018 ARE APPLICABLE TO THIS PROJECT AND BY REFERENCE HEREBY ARE CONSIDERED A PART OF THESE PLANS:

STD. NO.

TITLE

1101.01	WORK ZONE WARNING SIGNS
1101.02	TEMPORARY LANE CLOSURES
1101.03	TEMPORARY ROAD CLOSURES
1101.04	TEMPORARY SHOULDER CLOSURES
1101.05	WORK ZONE VEHICLE ACCESSES
1101.11	TRAFFIC CONTROL DESIGN TABLES
1110.01	STATIONARY WORK ZONE SIGNS
1110.02	PORTABLE WORK ZONE SIGNS
1115.01	FLASHING ARROW BOARDS
1130.01	DRUMS
1135.01	CONES
1145.01	BARRICADES
1150.01	FLAGGING DEVICES
1180.01	SKINNY - DRUMS
1205.01	PAVEMENT MARKINGS - LINE TYPES AND OFFSETS
1205.02	PAVEMENT MARKINGS - TWO LANE AND MULTILANE ROADWA
1205.03	PAVEMENT MARKINGS - EXITS AND ENTRANCE RAMPS
1205.04	PAVEMENT MARKINGS - INTERSECTIONS
1205.05	PAVEMENT MARKINGS - TURN LANES
1205.07	PAVEMENT MARKINGS - PEDESTRIAN CROSSWALKS
1205.08	PAVEMENT MARKINGS - SYMBOLS AND WORD MESSAGES
1205.09	PAVEMENT MARKINGS - PAINTED ISLANDS
1205.11	PAVEMENT MARKINGS - RAILROAD CROSSINGS
1205.12	PAVEMENT MARKINGS - BRIDGES
1261.01	GUARDRAIL AND BARRIER DELINEATORS - INSTALLATION
1261.02	GUARDRAIL AND BARRIER DELINEATORS - TYPES AND MOU
1262.01	GUARDRAIL END DELINEATION

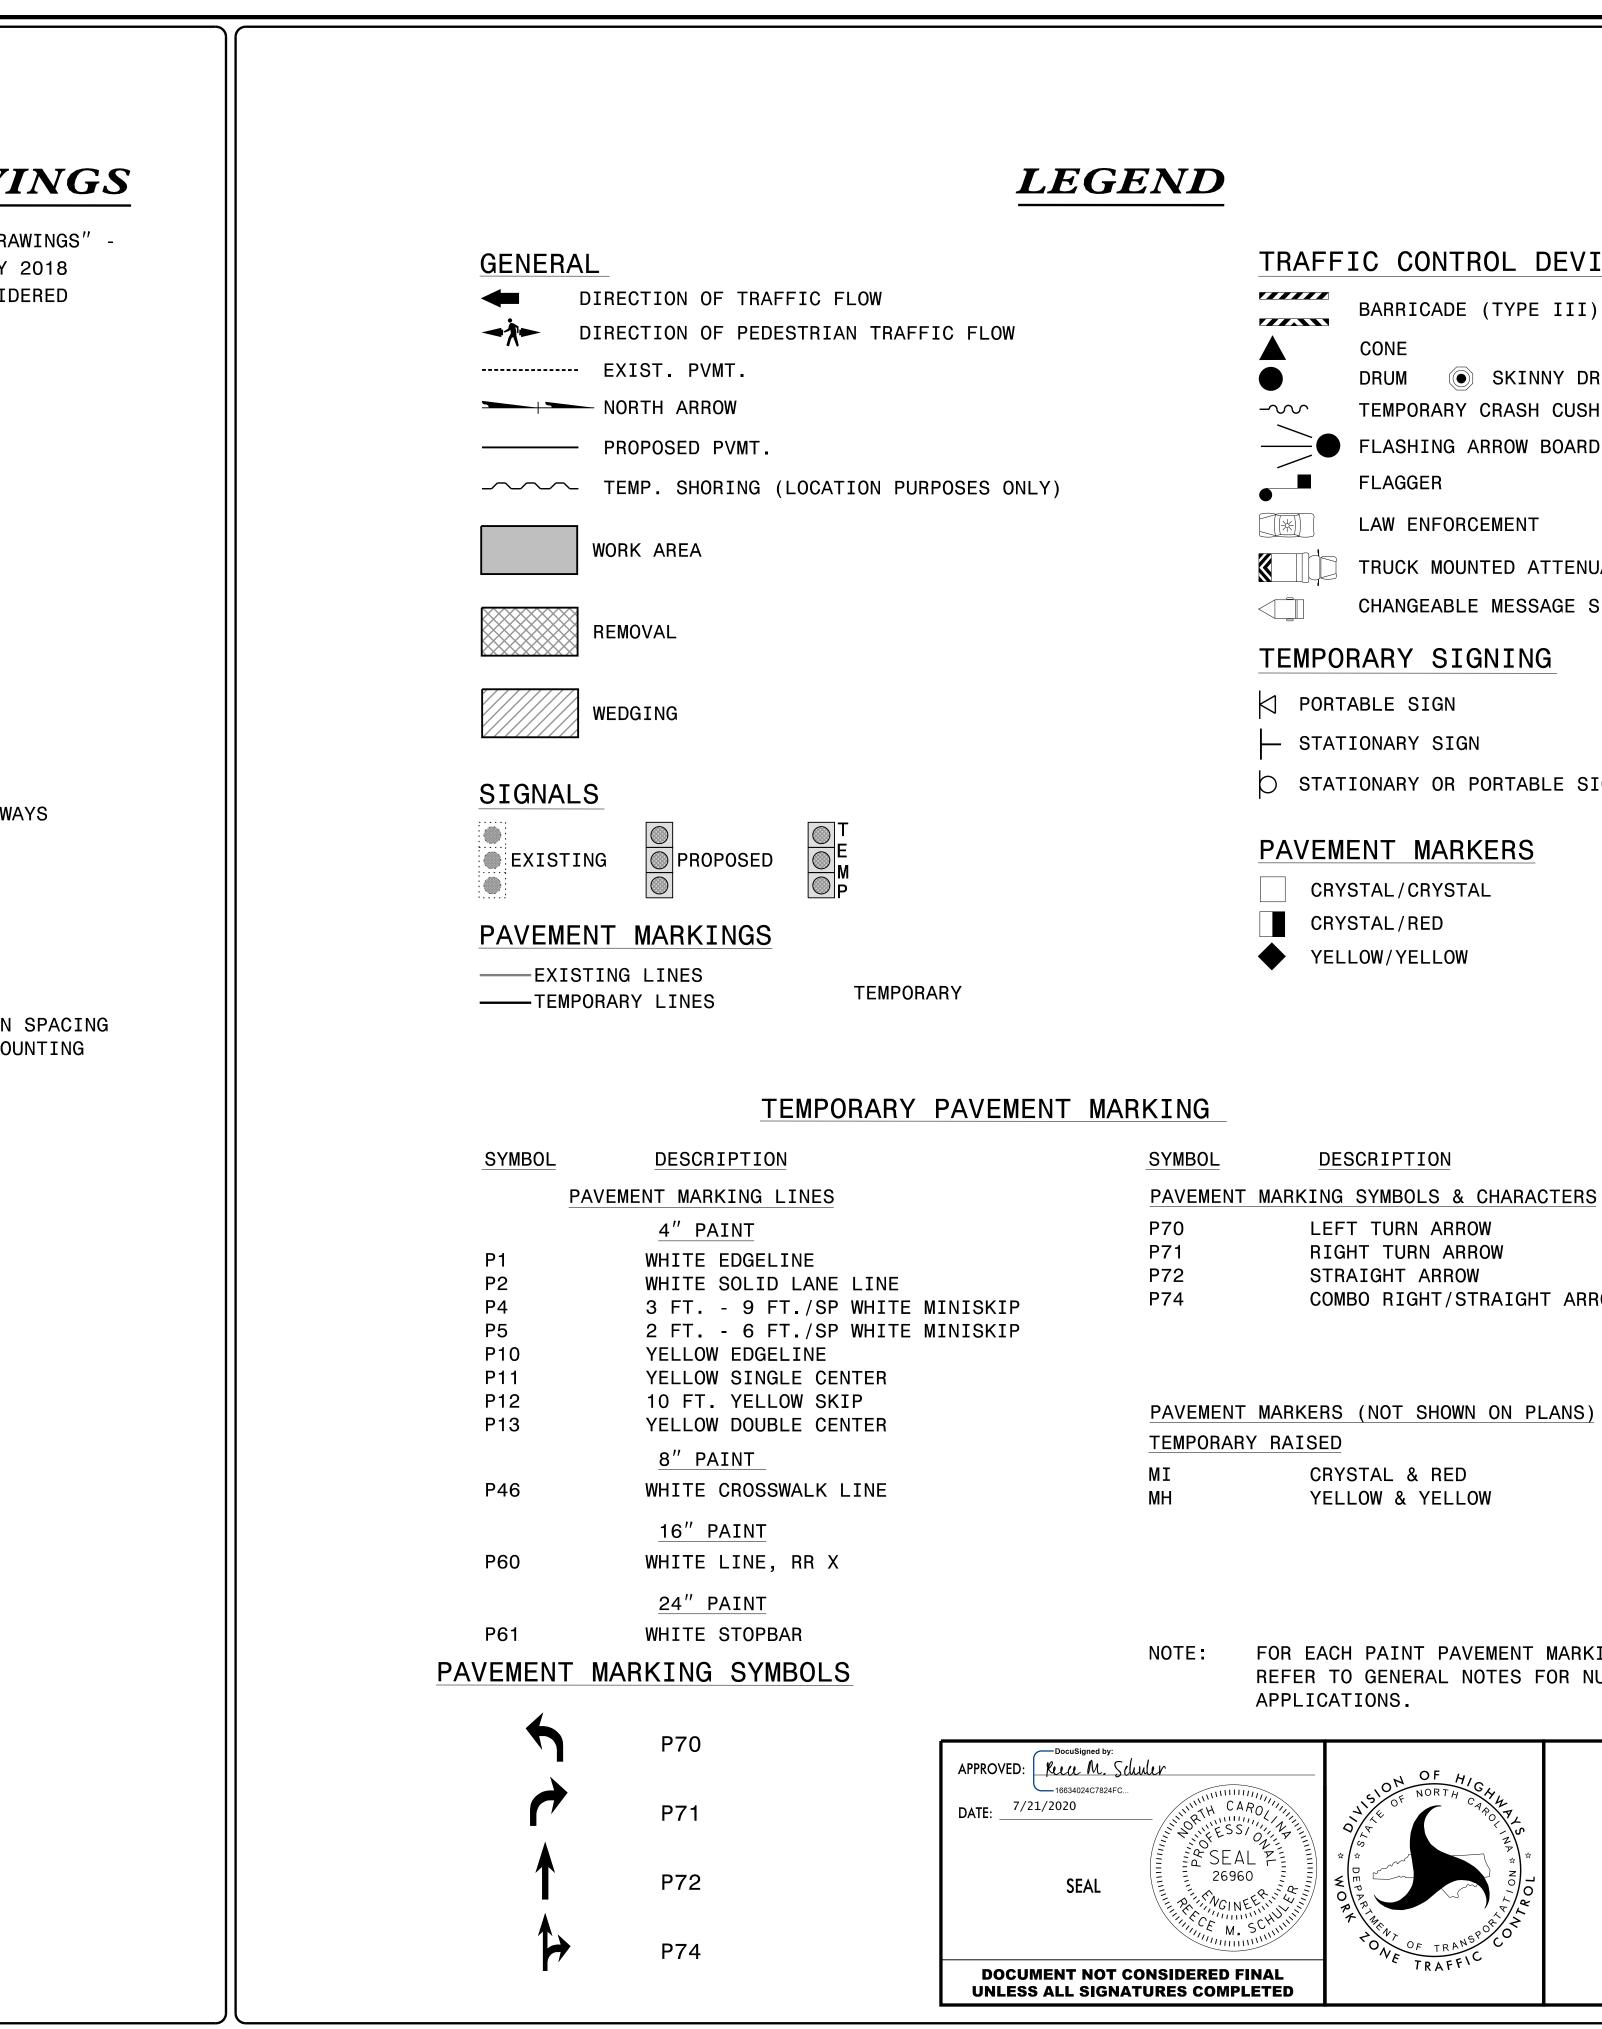

	PROJ. REF	ERENCE NO.	SHEET NC
	U-58	387	TMP-1A
TRAFF	IC CONTROL DEVICES		
	BARRICADE (TYPE III)		
	CONE		
	DRUM () SKINNY DRUM © TUBULAR	MARKFR	
	TEMPORARY CRASH CUSHION		
<u> </u>	FLASHING ARROW BOARD		
	FLAGGER		
	LAW ENFORCEMENT		
	TRUCK MOUNTED ATTENUATOR (TMA)		
	CHANGEABLE MESSAGE SIGN		
ТЕМРО	RARY SIGNING		
DORT	ABLE SIGN		
⊢ stat	IONARY SIGN		
b stat	IONARY OR PORTABLE SIGN		
PAVEM	ENT MARKERS		
CRY	STAL/CRYSTAL		
	/STAL/RED		
	LOW/YELLOW		

COMBO RIGHT/STRAIGHT ARROW

FOR EACH PAINT PAVEMENT MARKING ITEM, REFER TO GENERAL NOTES FOR NUMBER OF

ROADWAY STANDARD DRAWINGS & LEGEND