



- NOTES:
- ALL DETOUR SIGN LOCATIONS ARE APPROXIMATE.
  - ALL DETOUR SIGNS ARE BLACK ON ORANGE UNLESS OTHERWISE NOTED.
  - TRAFFIC CONTROL DEVICES (A) THROUGH (F) SHALL BE INSTALLED ACCORDING TO ROADWAY STANDARD DRAWING 1101.03, SHEET 1 OF 9.
  - TRAFFIC CONTROL DEVICES (1) THROUGH (6) SHALL BE INSTALLED AS PER ENGINEER'S INSTRUCTIONS, AND AS SHOWN HEREON.
  - \* SEE ROADWAY STANDARD DRAWING NO. 1101.03, SHEET 1 OF 9, FOR ADDITIONAL WORK ZONE SIGNS.

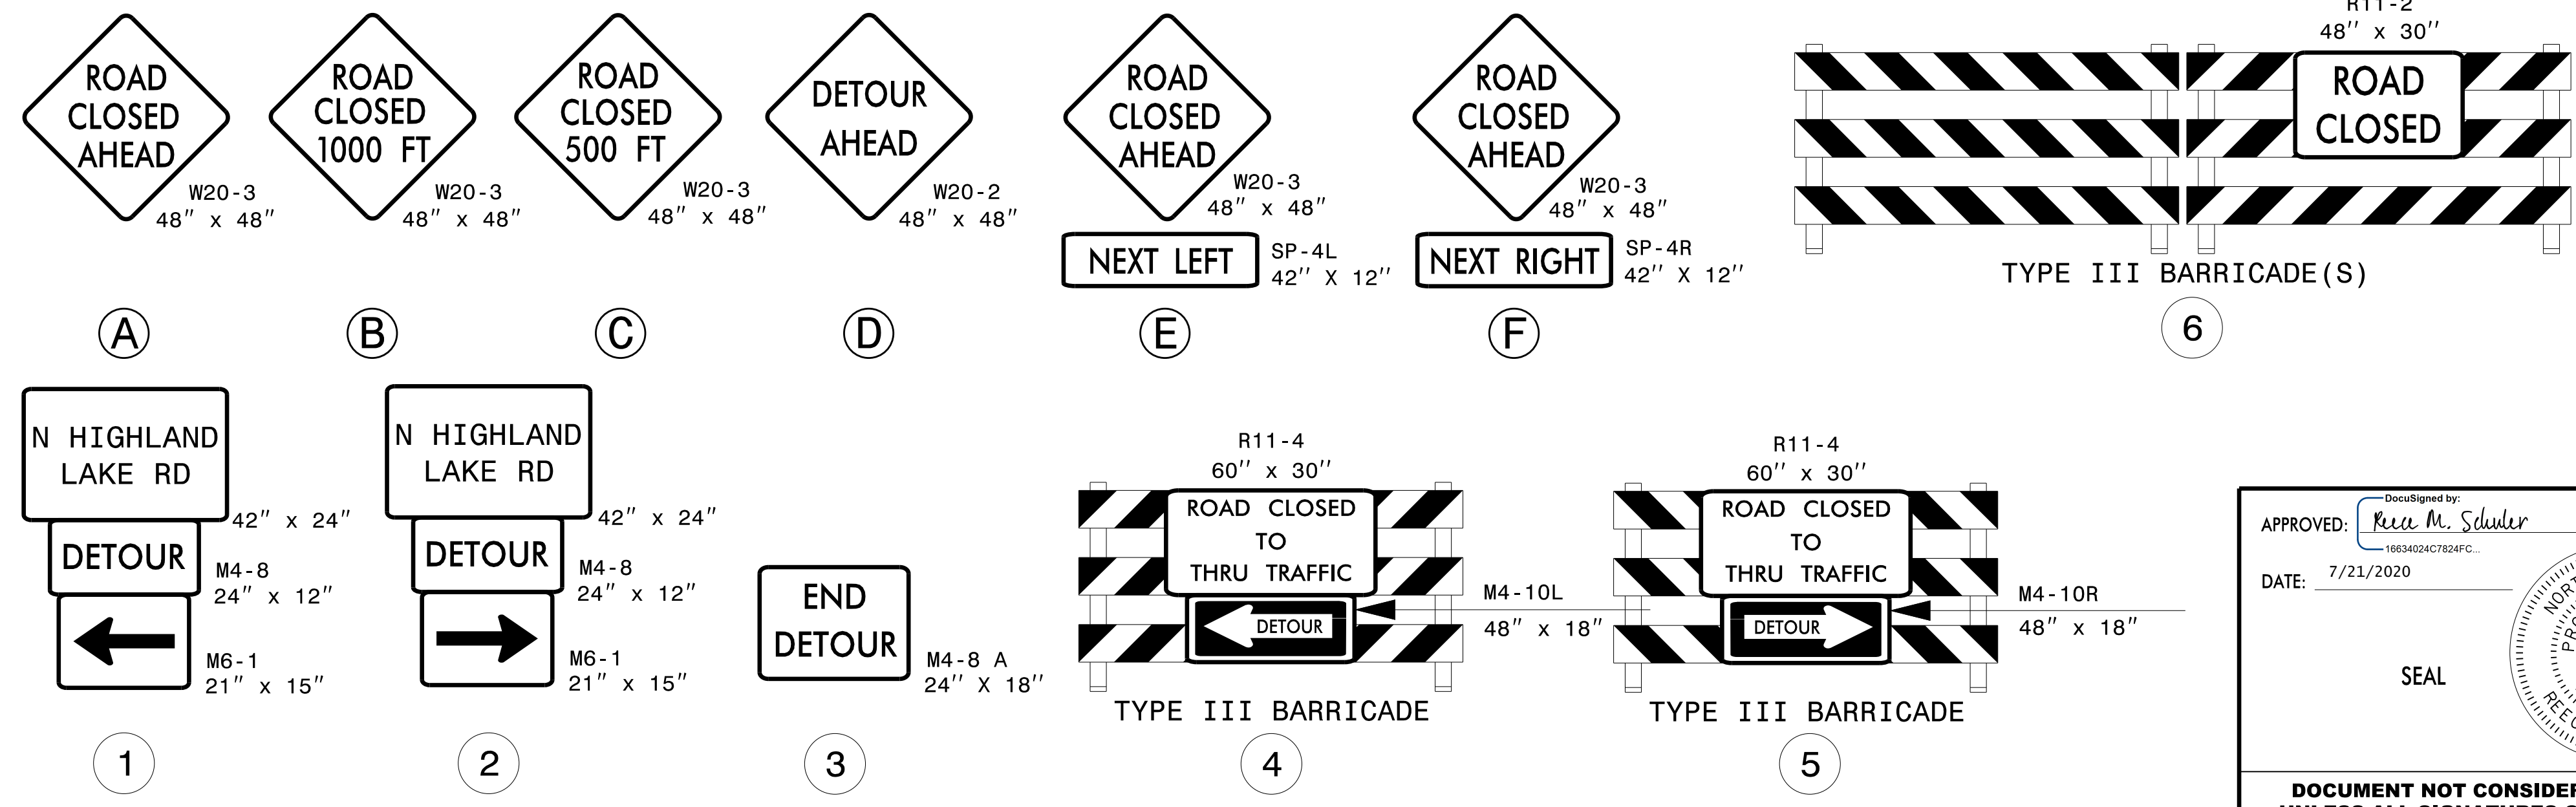

APPROVED: *Reece M. Schuler*  
 DATE: 7/21/2020  
 SEAL  
 DOCUMENT NOT CONSIDERED FINAL UNLESS ALL SIGNATURES COMPLETED

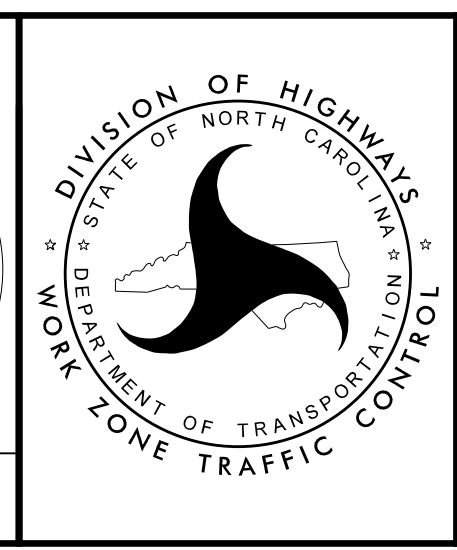

OFF-SITE DETOUR NO. 1  
 AND SIGNING DETAIL  
 FOR CULVERT  
 CONSTRUCTION  
 (-L- STA. 22+45)

7/21/2020  
 V:\Asheville\Transportation\31535-06 U-5887\TrafficControl\TCP\U5887\_TMP\_SHEET3.dgn  
 User:rcimar@tel