


- NOTES:
- ALL DETOUR SIGN LOCATIONS ARE APPROXIMATE.
 - ALL DETOUR SIGNS ARE BLACK ON ORANGE UNLESS OTHERWISE NOTED.
 - TRAFFIC CONTROL DEVICES (A) THROUGH (F) SHALL BE INSTALLED ACCORDING TO ROADWAY STANDARD DRAWING 1101.03, SHEET 1 OF 9.
 - TRAFFIC CONTROL DEVICES (1) THROUGH (6) SHALL BE INSTALLED AS PER ENGINEER'S INSTRUCTIONS, AND AS SHOWN HEREON.
 - * SEE ROADWAY STANDARD DRAWING NO. 1101.03, SHEET 1 OF 9, FOR ADDITIONAL WORK ZONE SIGNS.

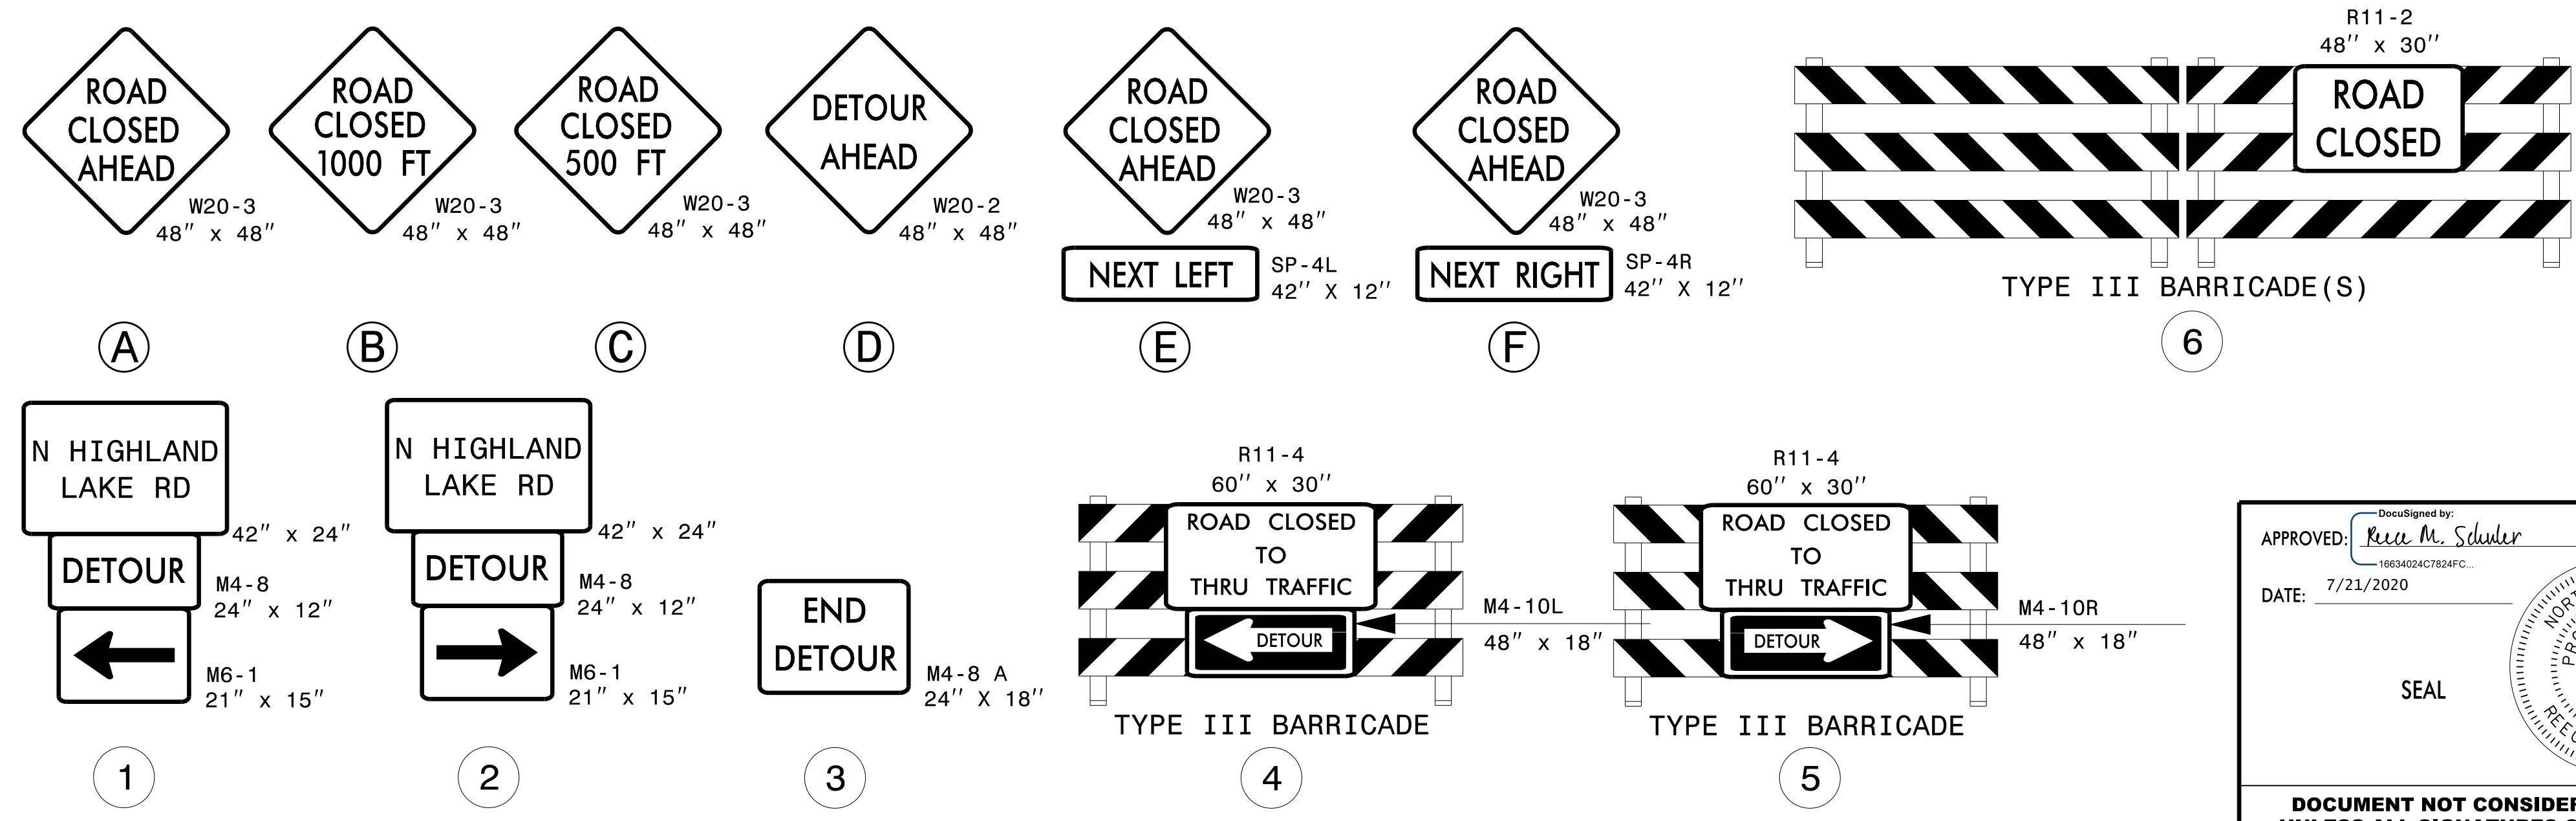

APPROVED: *Reva M. Schuler*
 DATE: 7/21/2020
 SEAL
 DOCUMENT NOT CONSIDERED FINAL UNLESS ALL SIGNATURES COMPLETED



OFF-SITE DETOUR NO. 2
 AND SIGNING DETAIL
 FOR 95" X 67" ARCH PIPE
 INSTALLATION
 (-L- STA. 40+83)

7/21/2020
 V:\Asheville\Transportation\31535-06 U-5887\TrafficControl\TCP\U5887_TMP_SHEET3A.dgn
 User:rcimar@tel