


MAINTAIN PEDESTRIAN ACCESS - CONSTRUCT TEMP. SW WITH INCIDENTAL STONE. DO NOT DISTURB EXISTING BERM GRADE

END CONSTRUCTION -Y7- STA. 11+00 +/-


MAINTAIN DRIVEWAY ACCESS AT ALL TIMES.

SEE SHEET TMP-1A FOR TEMPORARY PAVEMENT MARKING SCHEDULE

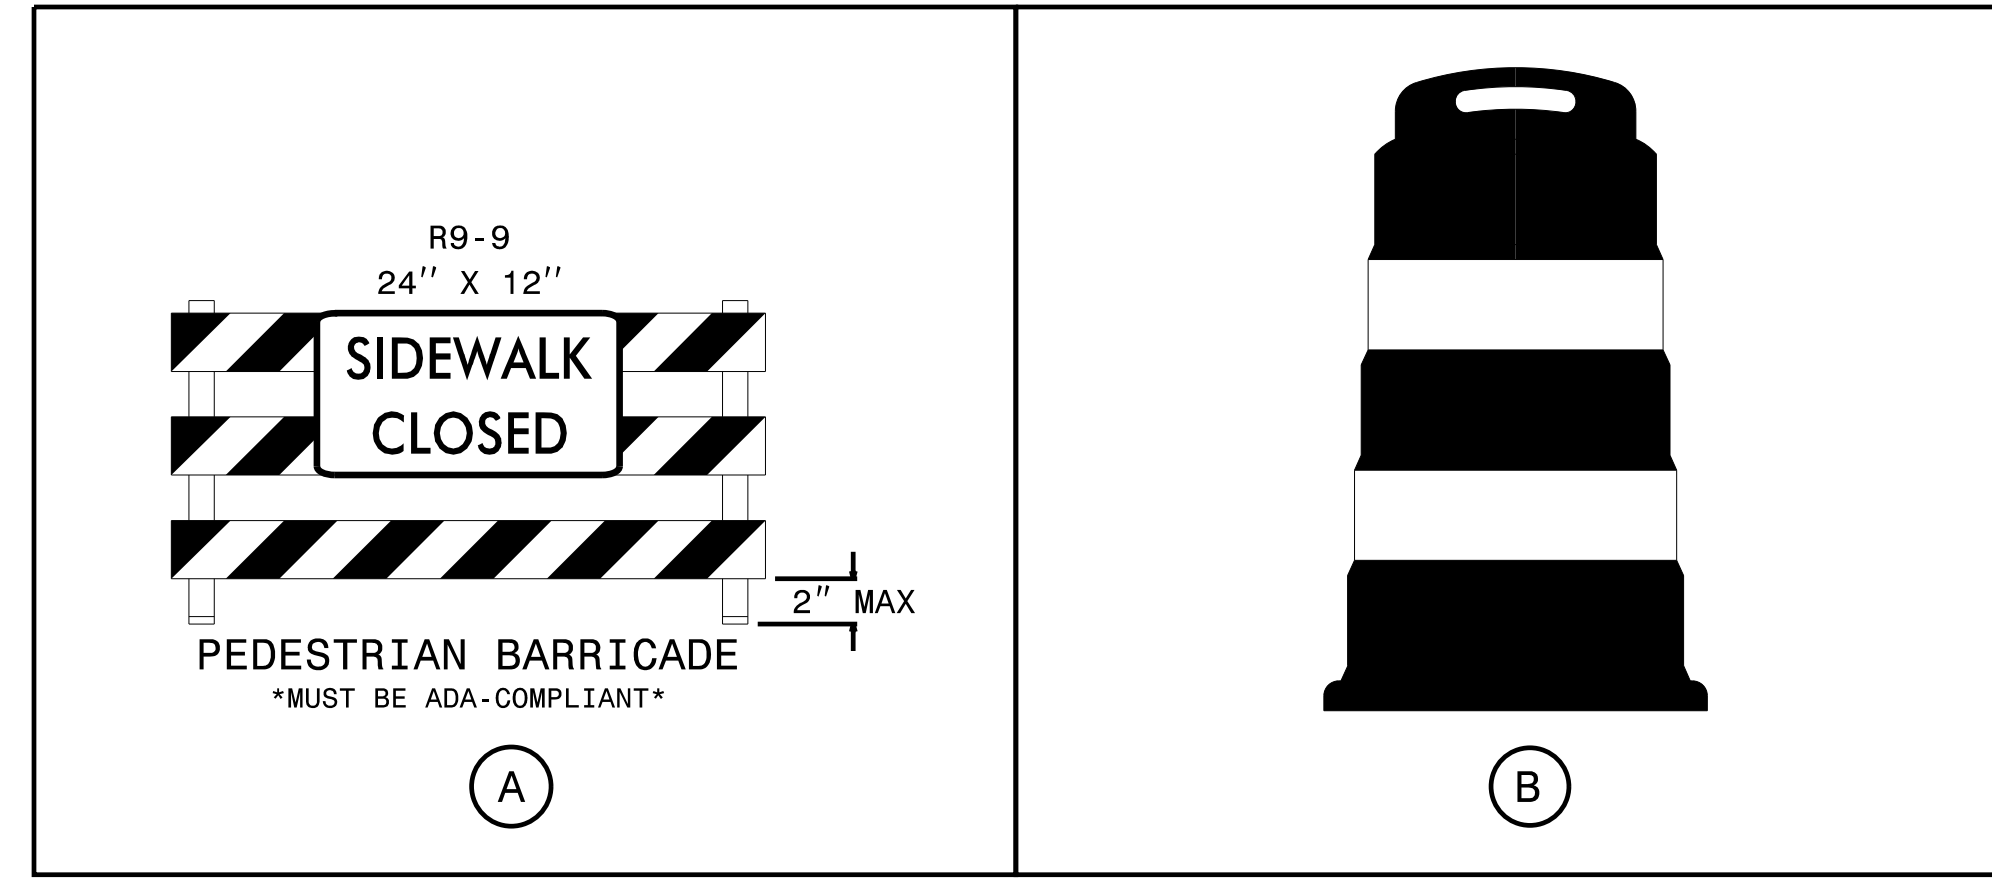

APPROVED: _____
 DATE: _____
 SEAL

DOCUMENT NOT CONSIDERED FINAL UNLESS ALL SIGNATURES COMPLETED

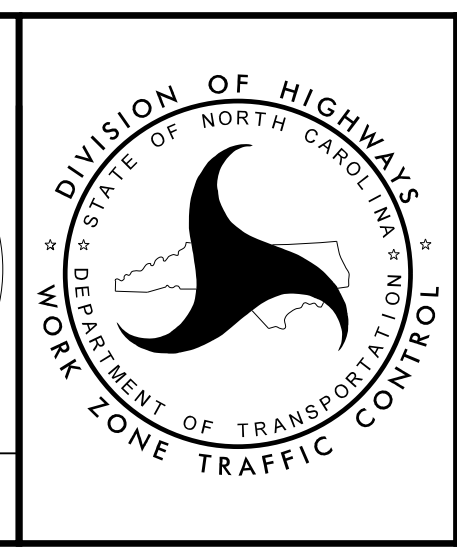

TEMPORARY TRAFFIC CONTROL PHASE I DETAIL

12/17/2020 12:50:41 PM
 V:\Asheville\Transportation\31535-06 U-5887\TrafficControl\TCP\U5887_TMP_SHEET7.dgn
 User: jcphtbot