


MAINTAIN DRIVEWAY
ACCESS AT ALL TIMES.

SEE SHEET TMP-1A FOR
TEMPORARY PAVEMENT
MARKING SCHEDULE

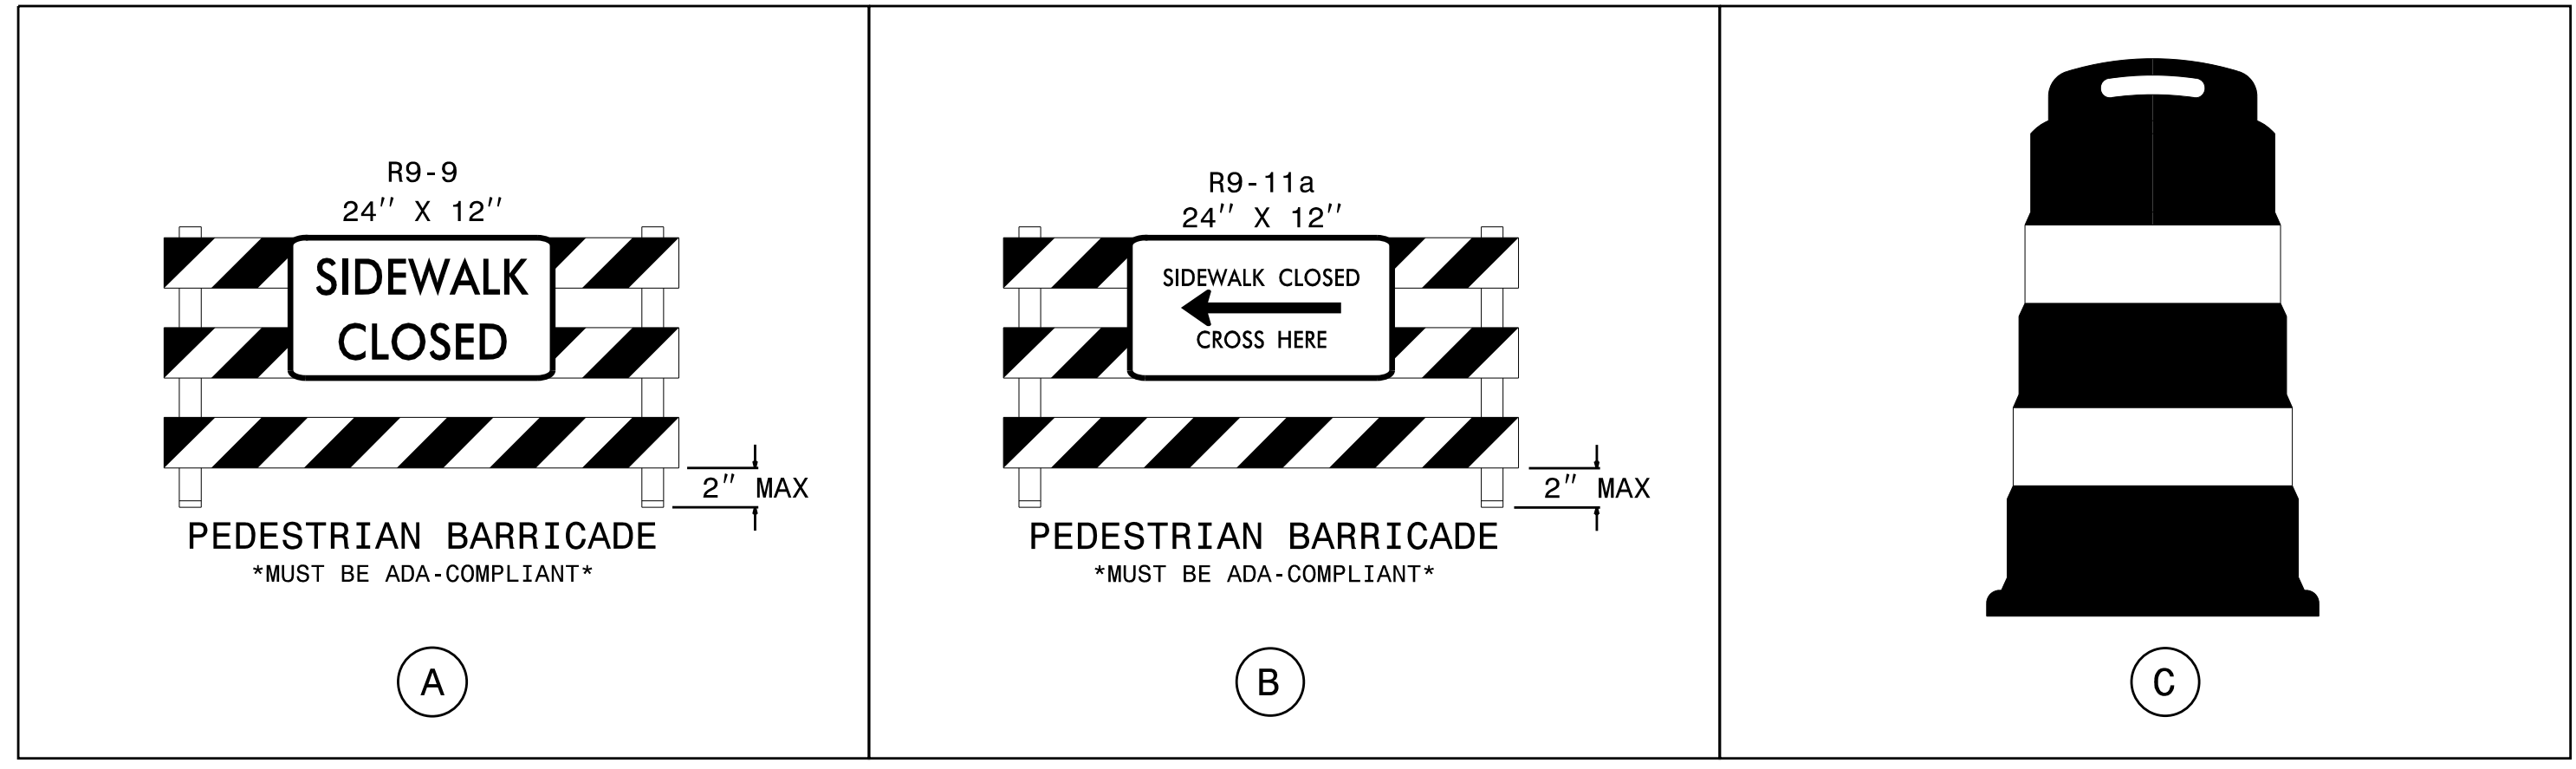


APPROVED: *Reece M. Schuler*
16634024C7824FC...

DATE: 7/21/2020

SEAL

DOCUMENT NOT CONSIDERED FINAL
UNLESS ALL SIGNATURES COMPLETED

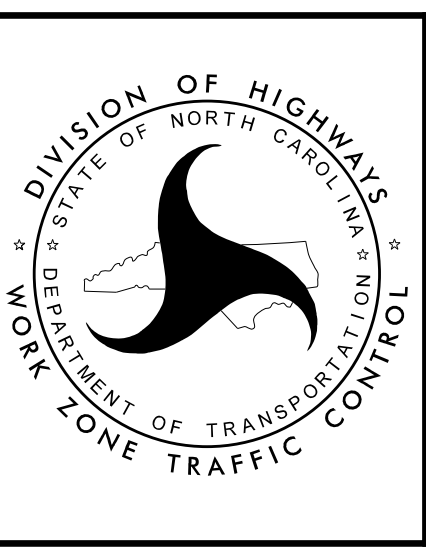

TEMPORARY TRAFFIC
CONTROL PHASE II
DETAIL

7/21/2020
V:\Asheville\Transportation\31535-06 U-5887\TrafficControl\TCP\U5887_TMP_SHEET13.dgn
User:tcimar-tell