

12/31/20


TIP PROJECT: U-5887

T.I.P. NO.	SHEET NO.
U-5887	UC-1



STATE OF NORTH CAROLINA
DIVISION OF HIGHWAYS

**UTILITY CONSTRUCTION PLANS
HENDERSON COUNTY**

**LOCATION: SR 1783 (NORTH HIGHLAND LAKE ROAD)
FROM NC 225 TO WEST OF US 176**
**TYPE OF WORK: RELOCATION OF WATER AND
SEWER**

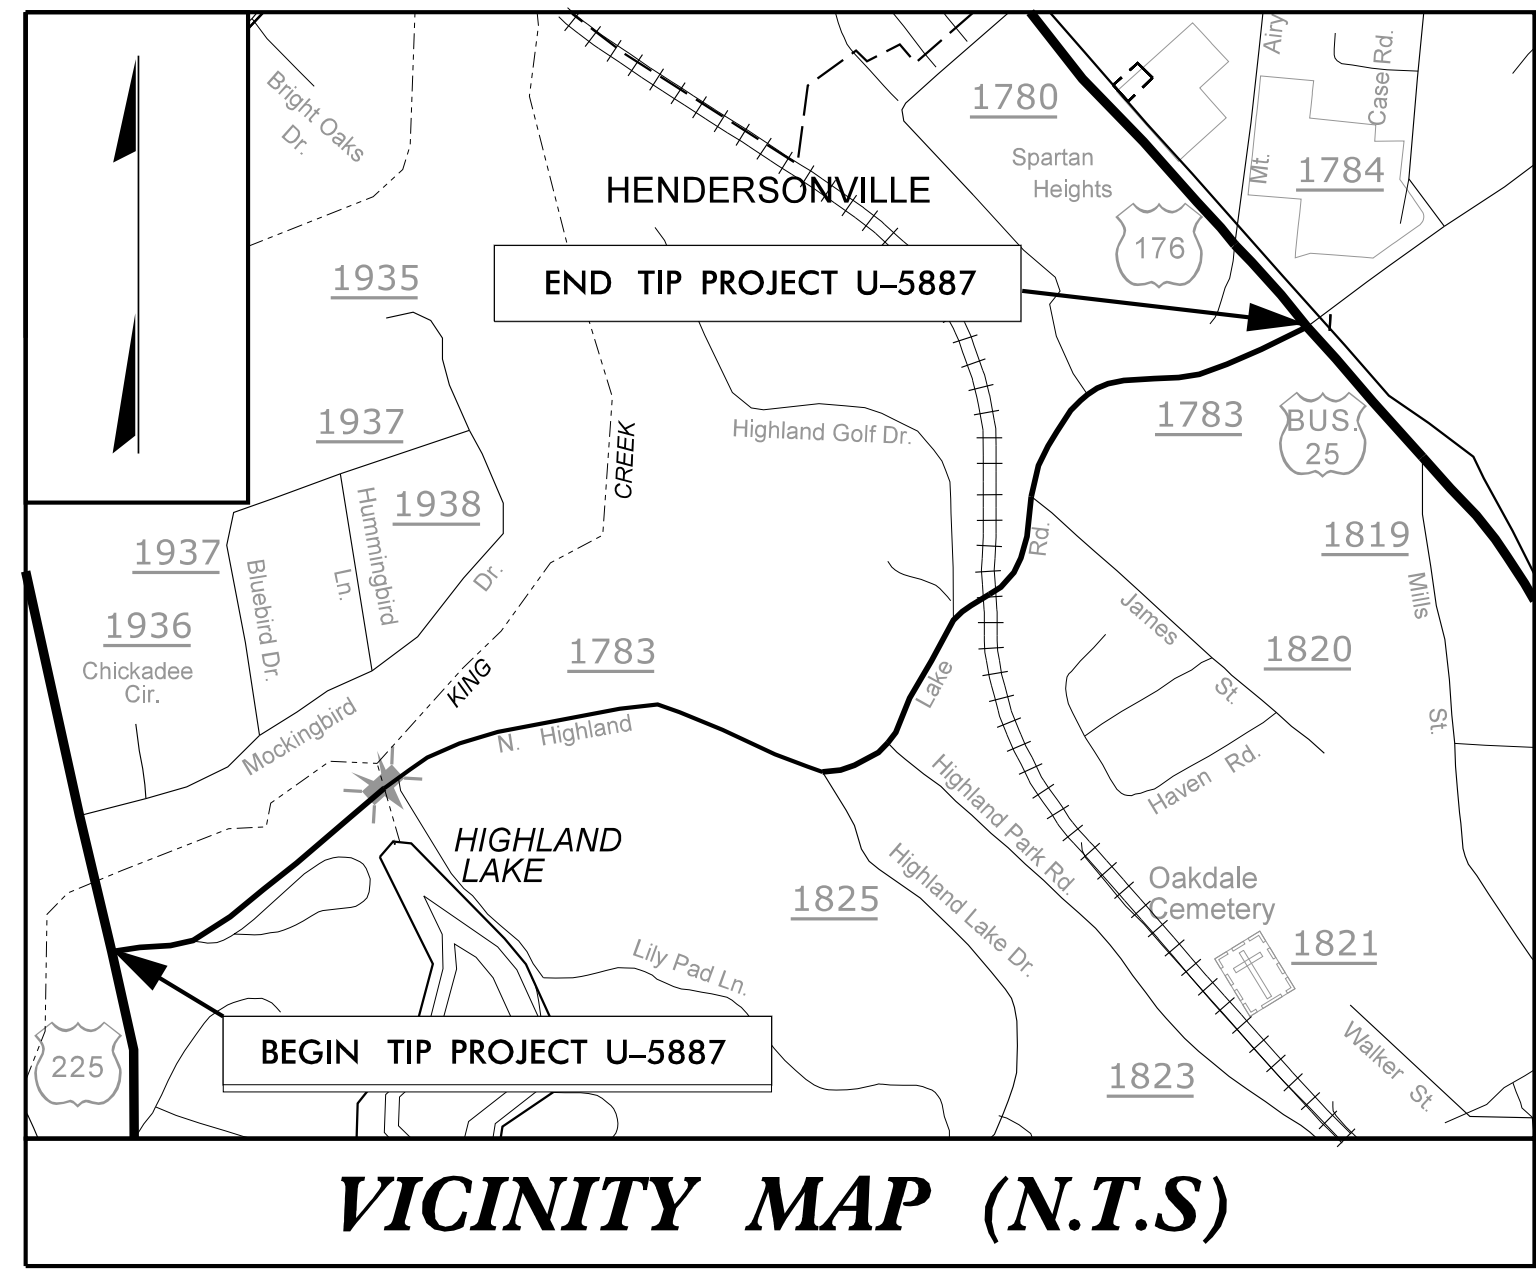

VICINITY MAP (N.T.S)

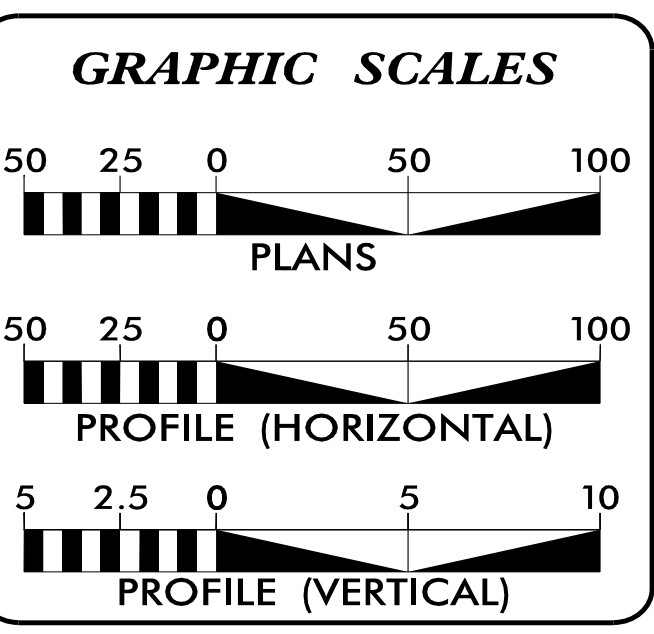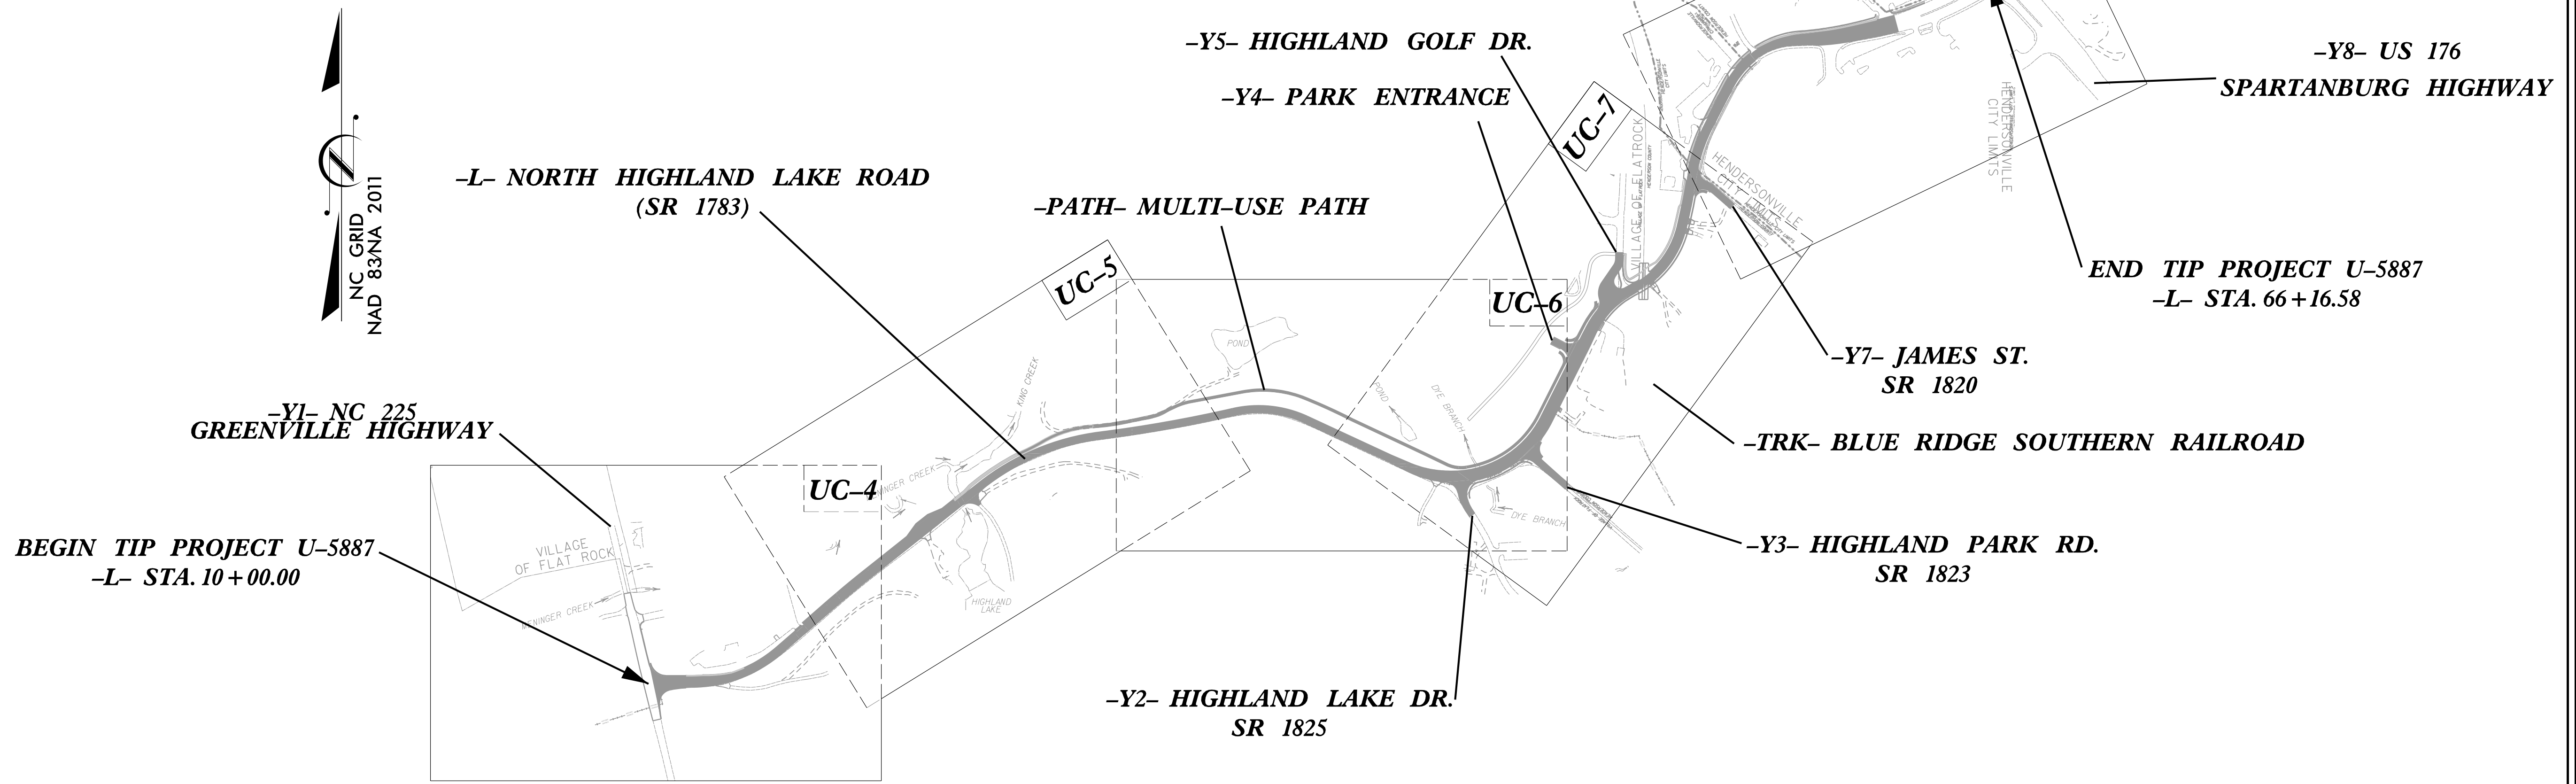

INDEX OF SHEETS

SHEET NO.:	DESCRIPTION:
UC-1	TITLE SHEET
UC-2	UTILITY SYMBOLOGY
UC-3 THRU UC-3A	NOTES
UC-3B THRU UC-3F	DETAILS
UC-4 THRU UC-8	UTILITY CONSTRUCTION SHEETS

WATER AND SEWER OWNERS ON PROJECT


(A) WATER - CITY OF HENDERSONVILLE
(B) SEWER - CITY OF HENDERSONVILLE

PREPARED IN THE OFFICE OF

V&M
Vaughn & Melton
Consulting Engineers

1318 PATTON AVE
ASHEVILLE, NORTH CAROLINA
328.253.2796

Jamie Noe, P.E. PROJECT ENGINEER
Lynn Mann, P.G. PROJECT UTILITY MANAGER
James Montgomery PROJECT UTILITY COORDINATOR

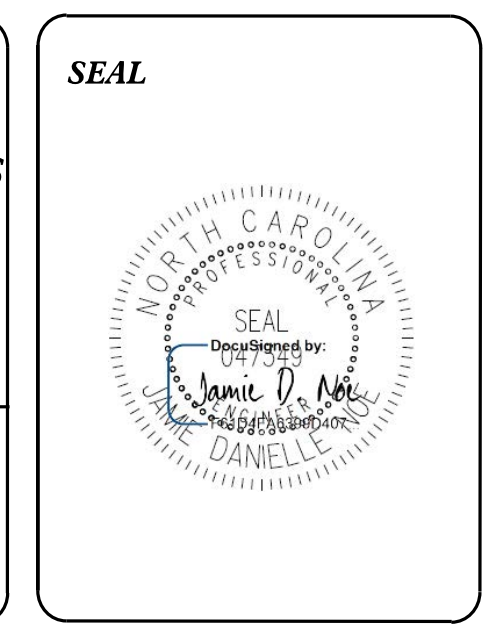

DIVISION OF HIGHWAYS UTILITIES UNIT
1555 MAIL SERVICES CENTER
RALEIGH, NC 27699-1555
PHONE (919) 707-6690
FAX (919) 250-4151

Bob Golding DIVISION UTILITY ENGINEER
Bill D. Green DIVISION UTILITIES COORDINATOR
Michael Bright WESTERN UTILITY ENGINEER

3/10/2021 10:03:01 AM
U-5887-UTL-UC1.dgn
User: mrv-davis