

1/4/21

THE ESTIMATED QUANTITY OF DUCTILE IRON WATER PIPE FITTINGS ON THIS SHEET IS 475 POUNDS. THE ACTUAL QUANTITY AND TYPE OF FITTINGS WILL VARY BASED ON FIELD CONDITIONS.

PROJECT REFERENCE NO. U-5887	SHEET NO. UC-7A
DESIGNED BY: SSD	
DRAWN BY: BAB	
CHECKED BY: JDN	
APPROVED BY: JDN	
REVISD:	
NORTH CAROLINA DEPARTMENT OF TRANSPORTATION UTILITIES ENGINEERING SEC. PHONE: (919) 707-6690 FAX: (919) 250-4151	
UTILITY CONSTRUCTION PLANS ONLY	
DOCUMENT NOT CONSIDERED FINAL UNTIL ALL SIGNATURES ARE COMPLETED	
UTILITY CONSTRUCTION	

V&M
Vaughn & Melton
Consulting Engineers

Asheville, North Carolina
828-253-2706

99-977-9455
104-357-0488

Charlotte, NC
704-357-0488

Atlanta, GA
770-427-3009

Boone, NC
828-255-9933

Tri-Cities, TN
423-887-8900

Knoxville, TN
865-546-8800

Spokane, WA
509-325-2706


Chattanooga, TN
615-274-4775

Cherokee, SC
843-974-5650

Winston-Salem, NC
703-248-6600


Profile Scale: VERT. 1" = 5'

WATER LINE -WL-3- PROFILE

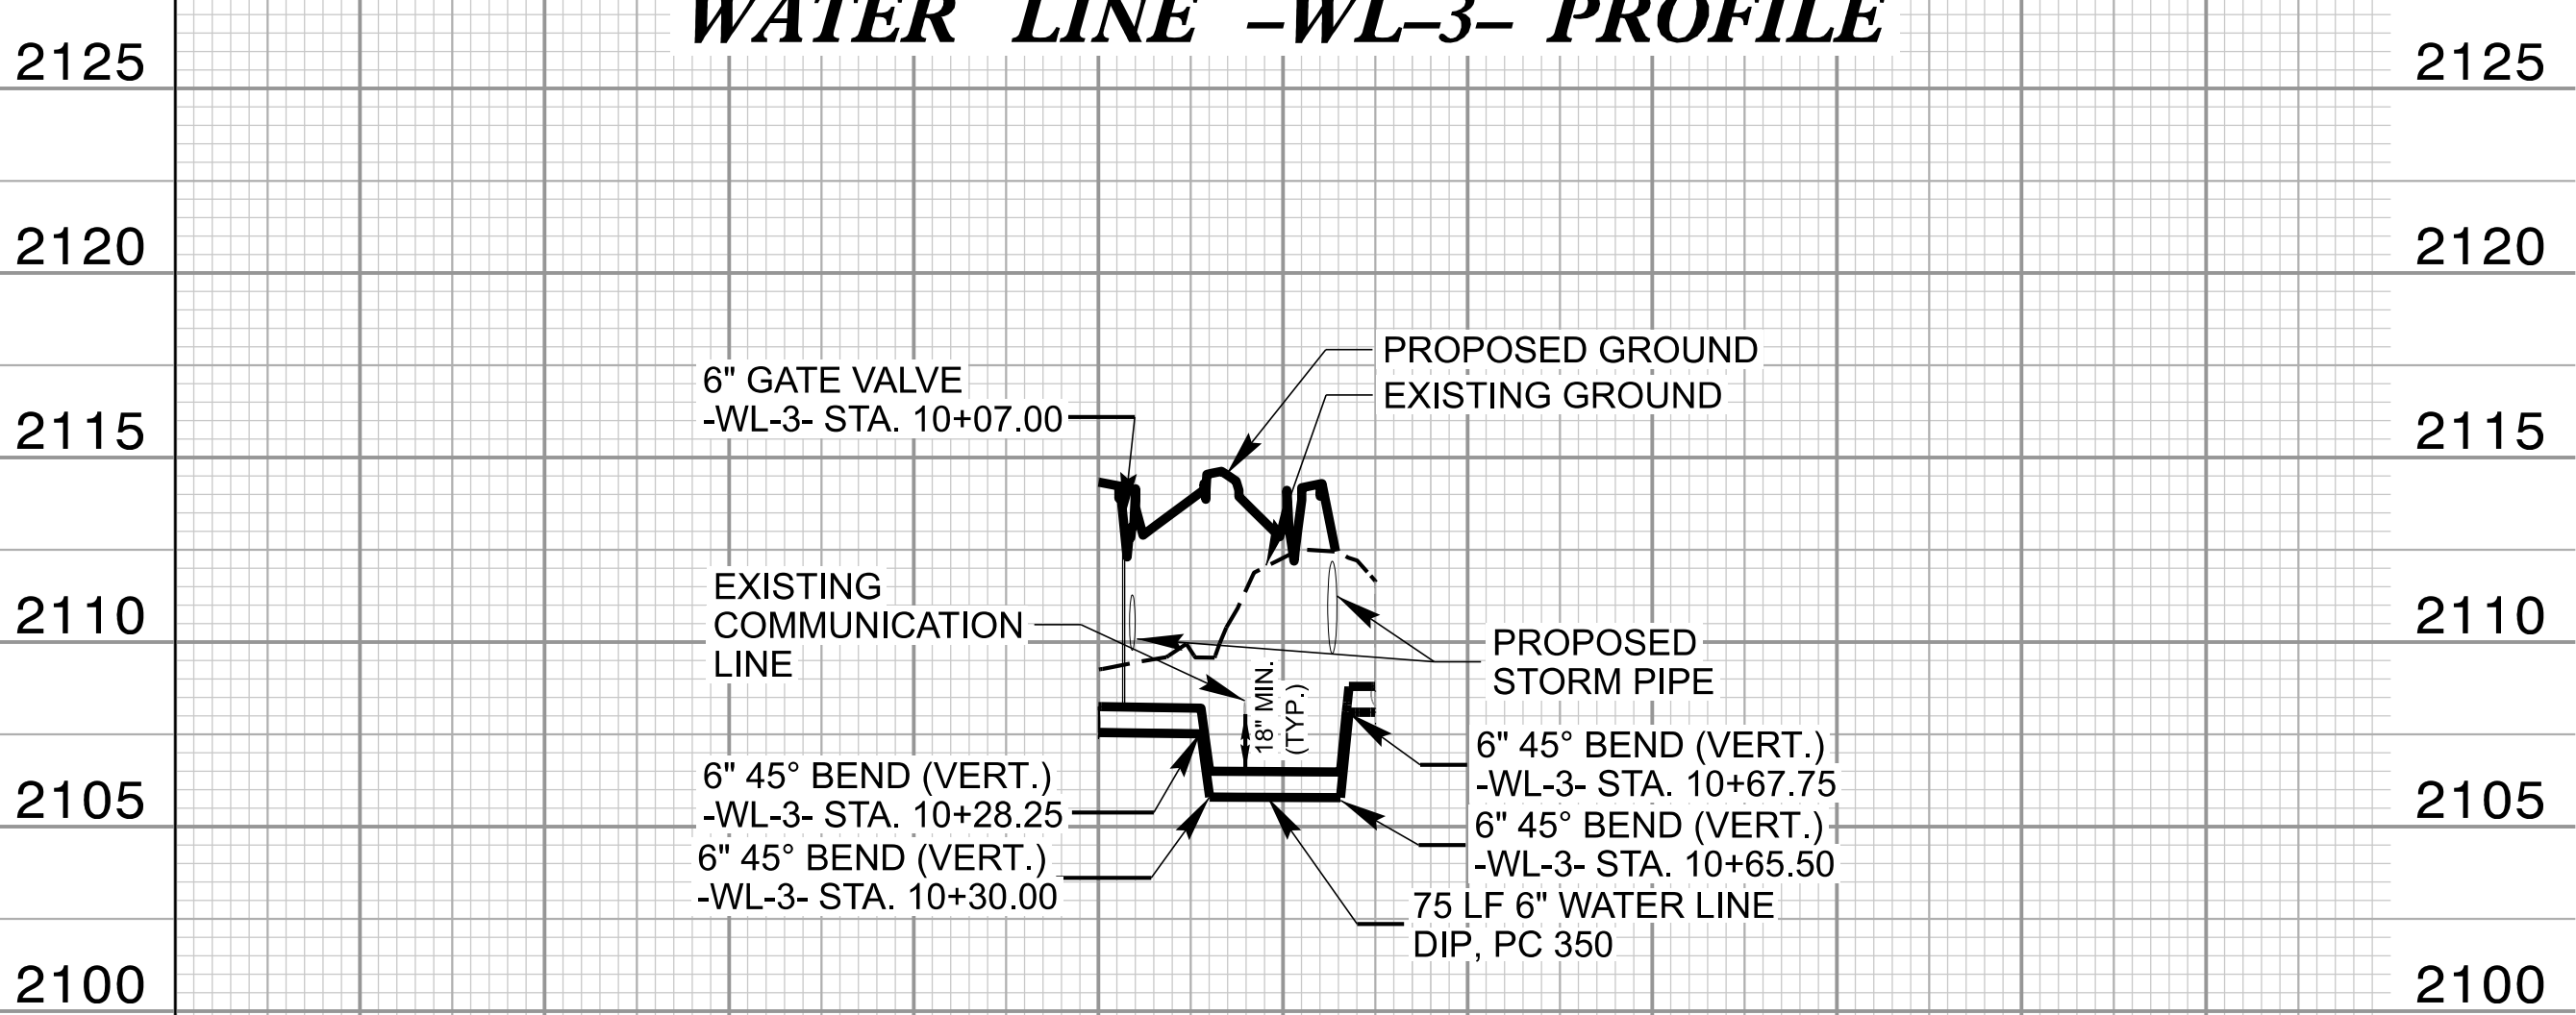


WATER LINE STATIONING

WATER LINE -WL-5- PROFILE

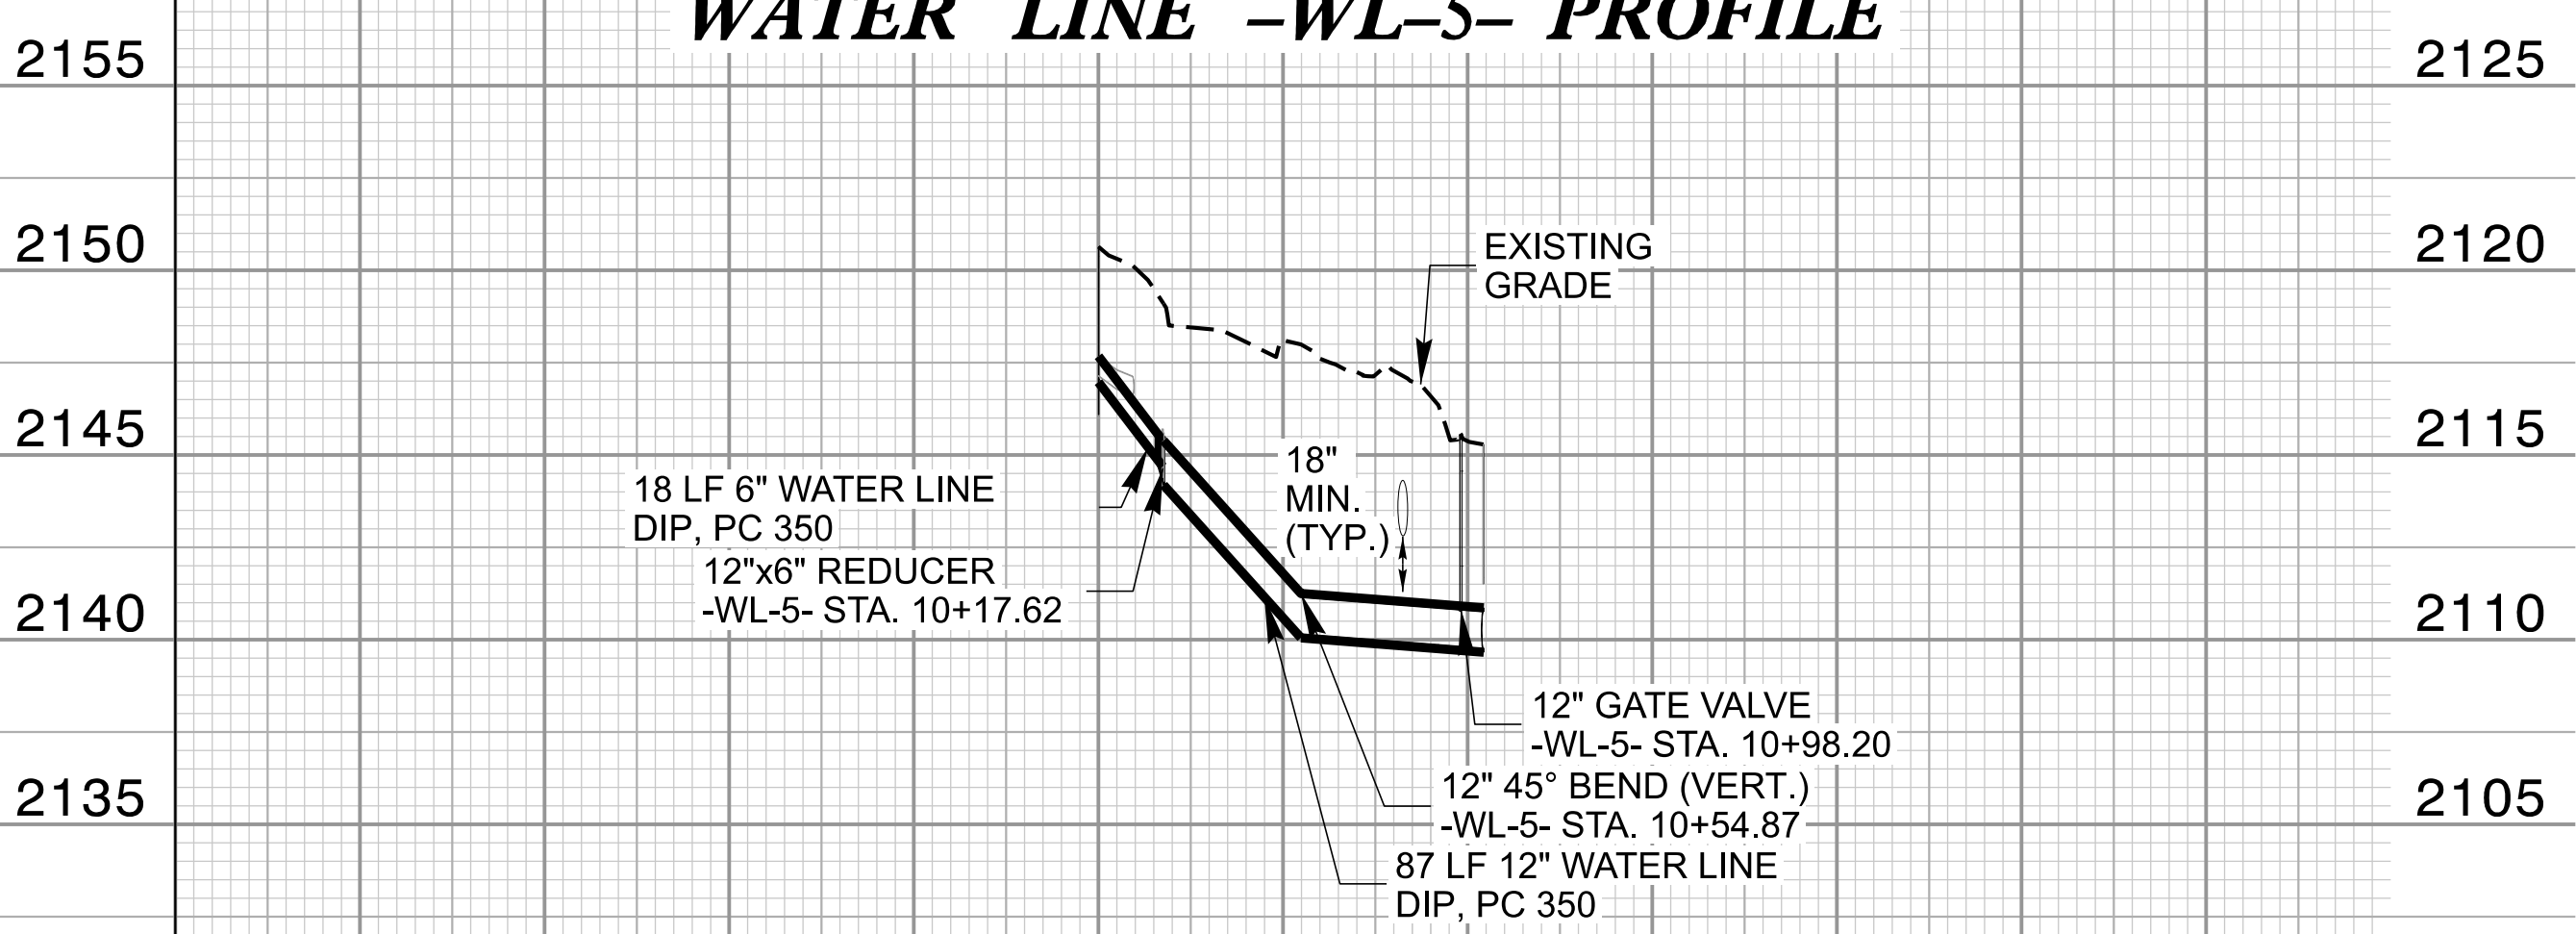

WATER LINE STATIONING

WATER LINE -WL-4- PROFILE

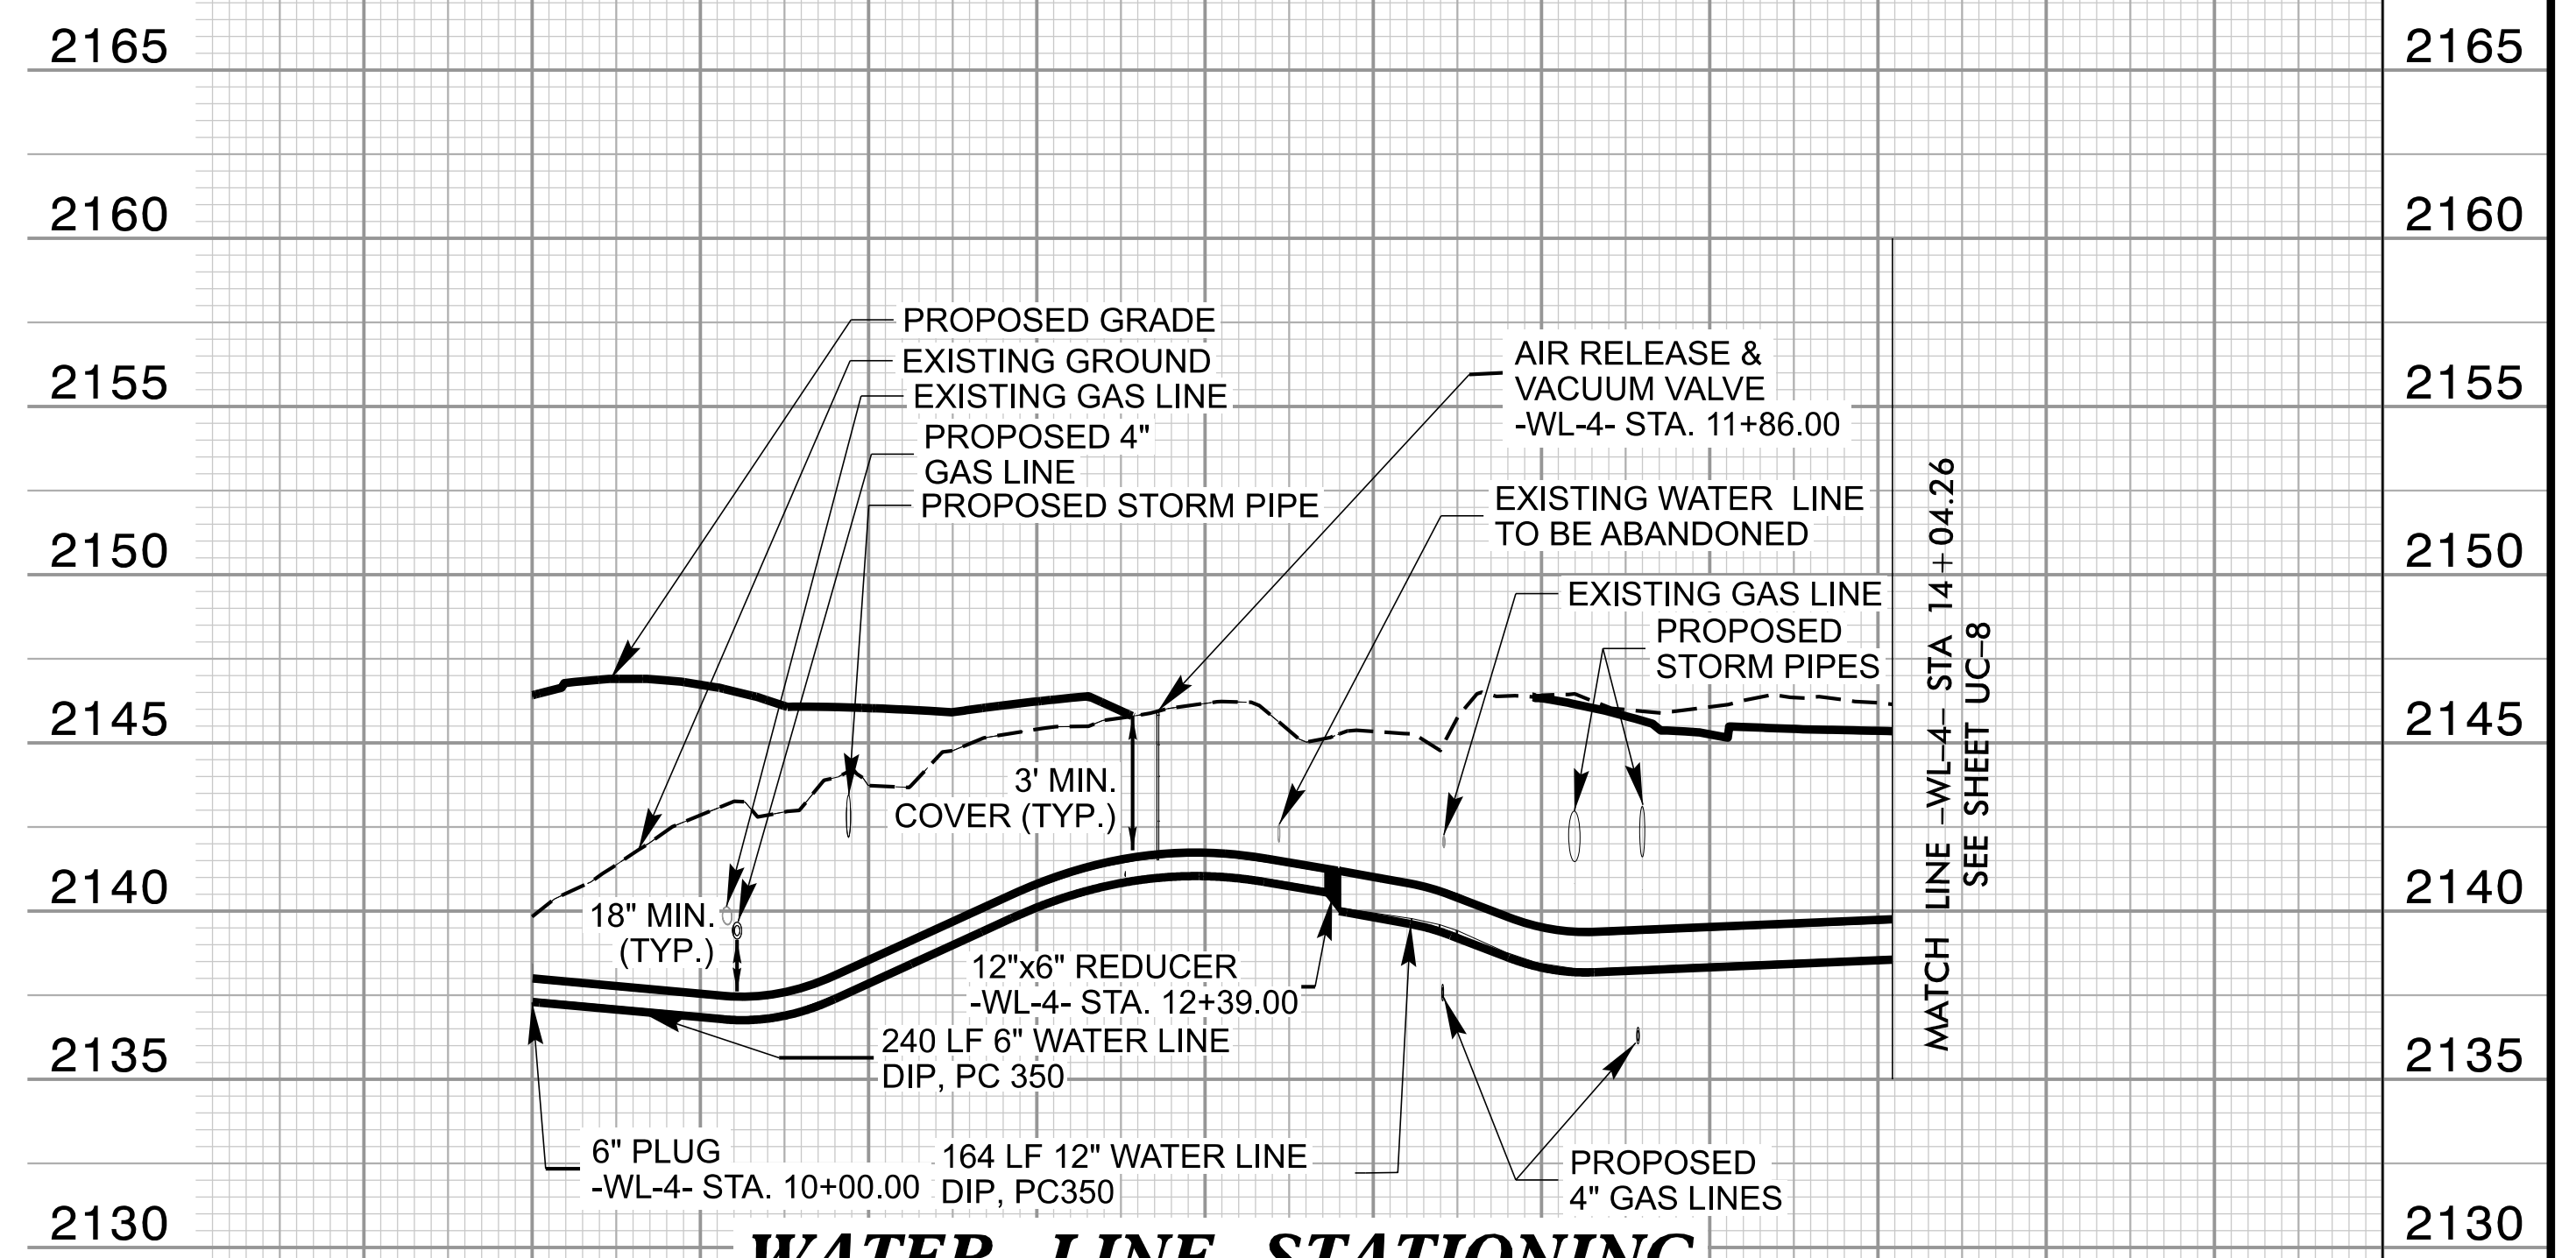

WATER LINE STATIONING

1/20/2021 4:15 PM Water-Sewer-Sheets.dgn