

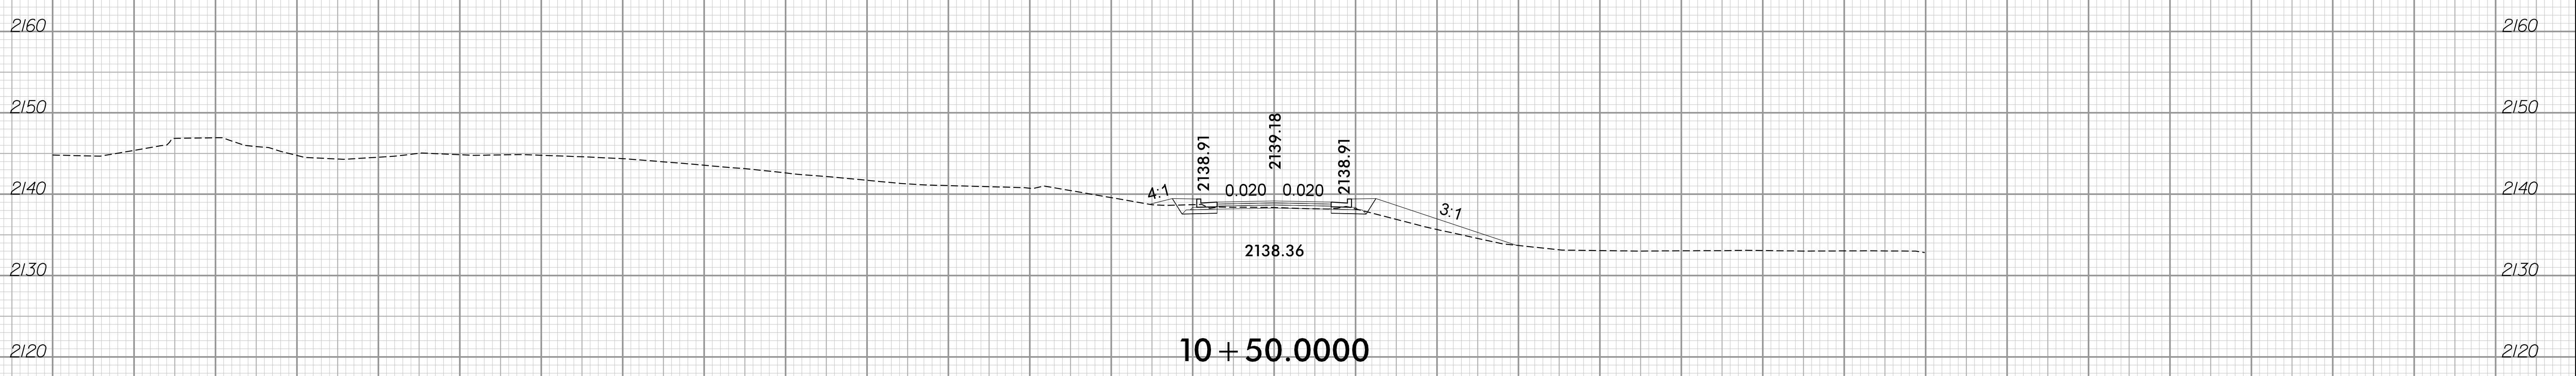


11/18/2020

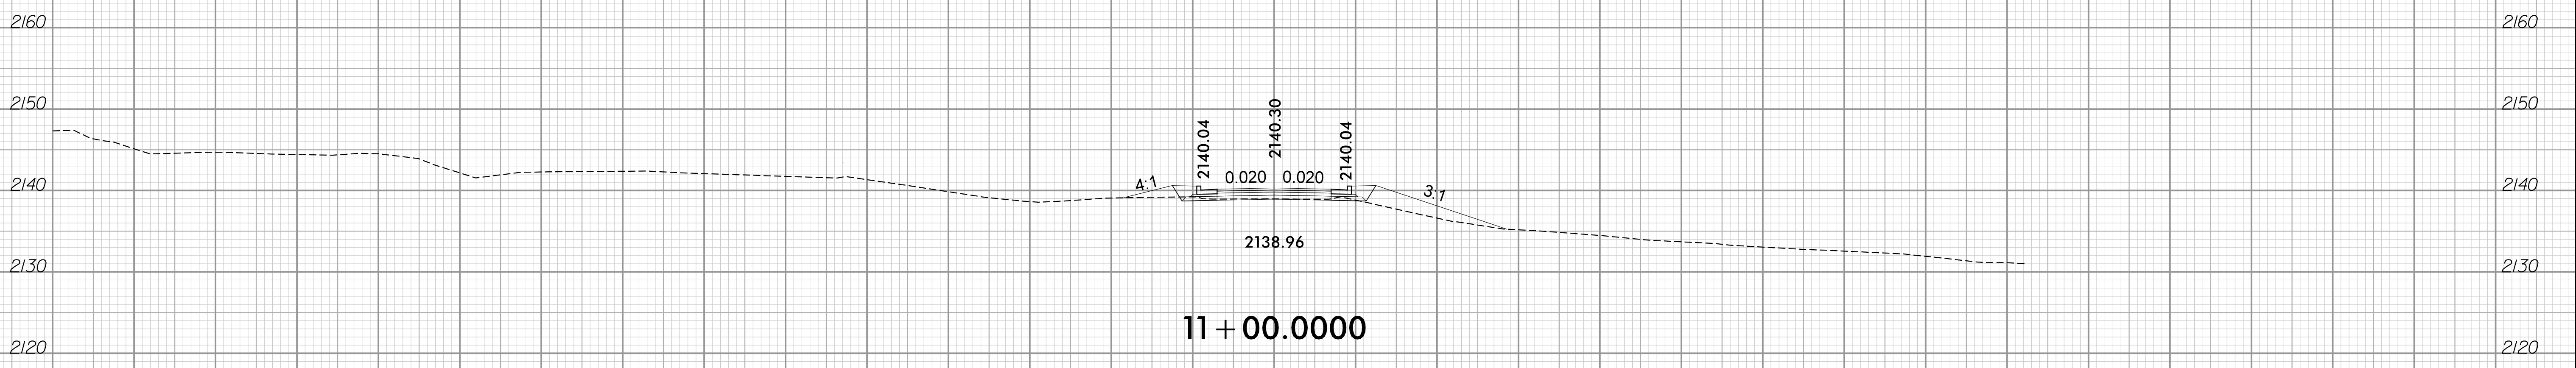

BEGIN CONSTRUCTION -Y5- STA. 10+21.94

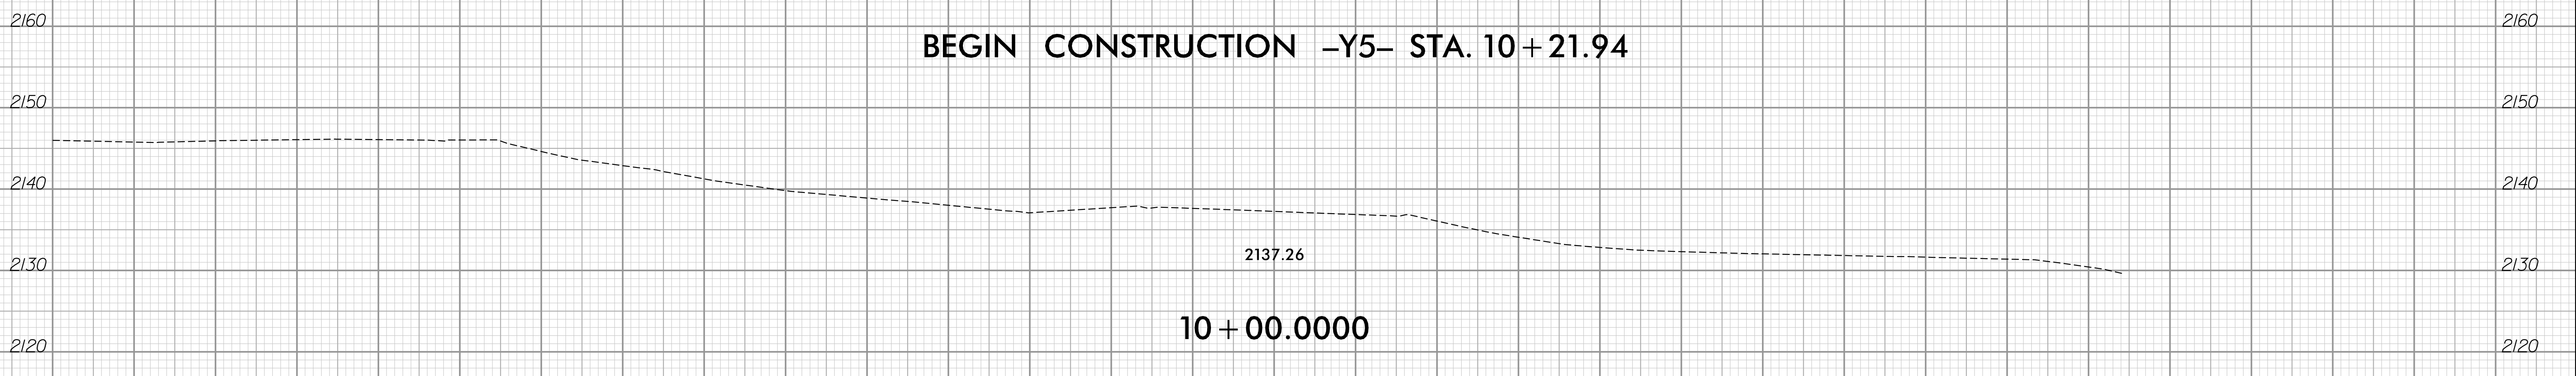

-Y5-

11/9/2020 10:02:23 AM  
I:\Roadway\Xsc\U-5887\_XSC\_Y.dgn  
User:alpbillpot