




OUTLET HEADWALL ELEVATION
*N2 BARS INCLUDED IN FOOTING BILL OF MATERIALS

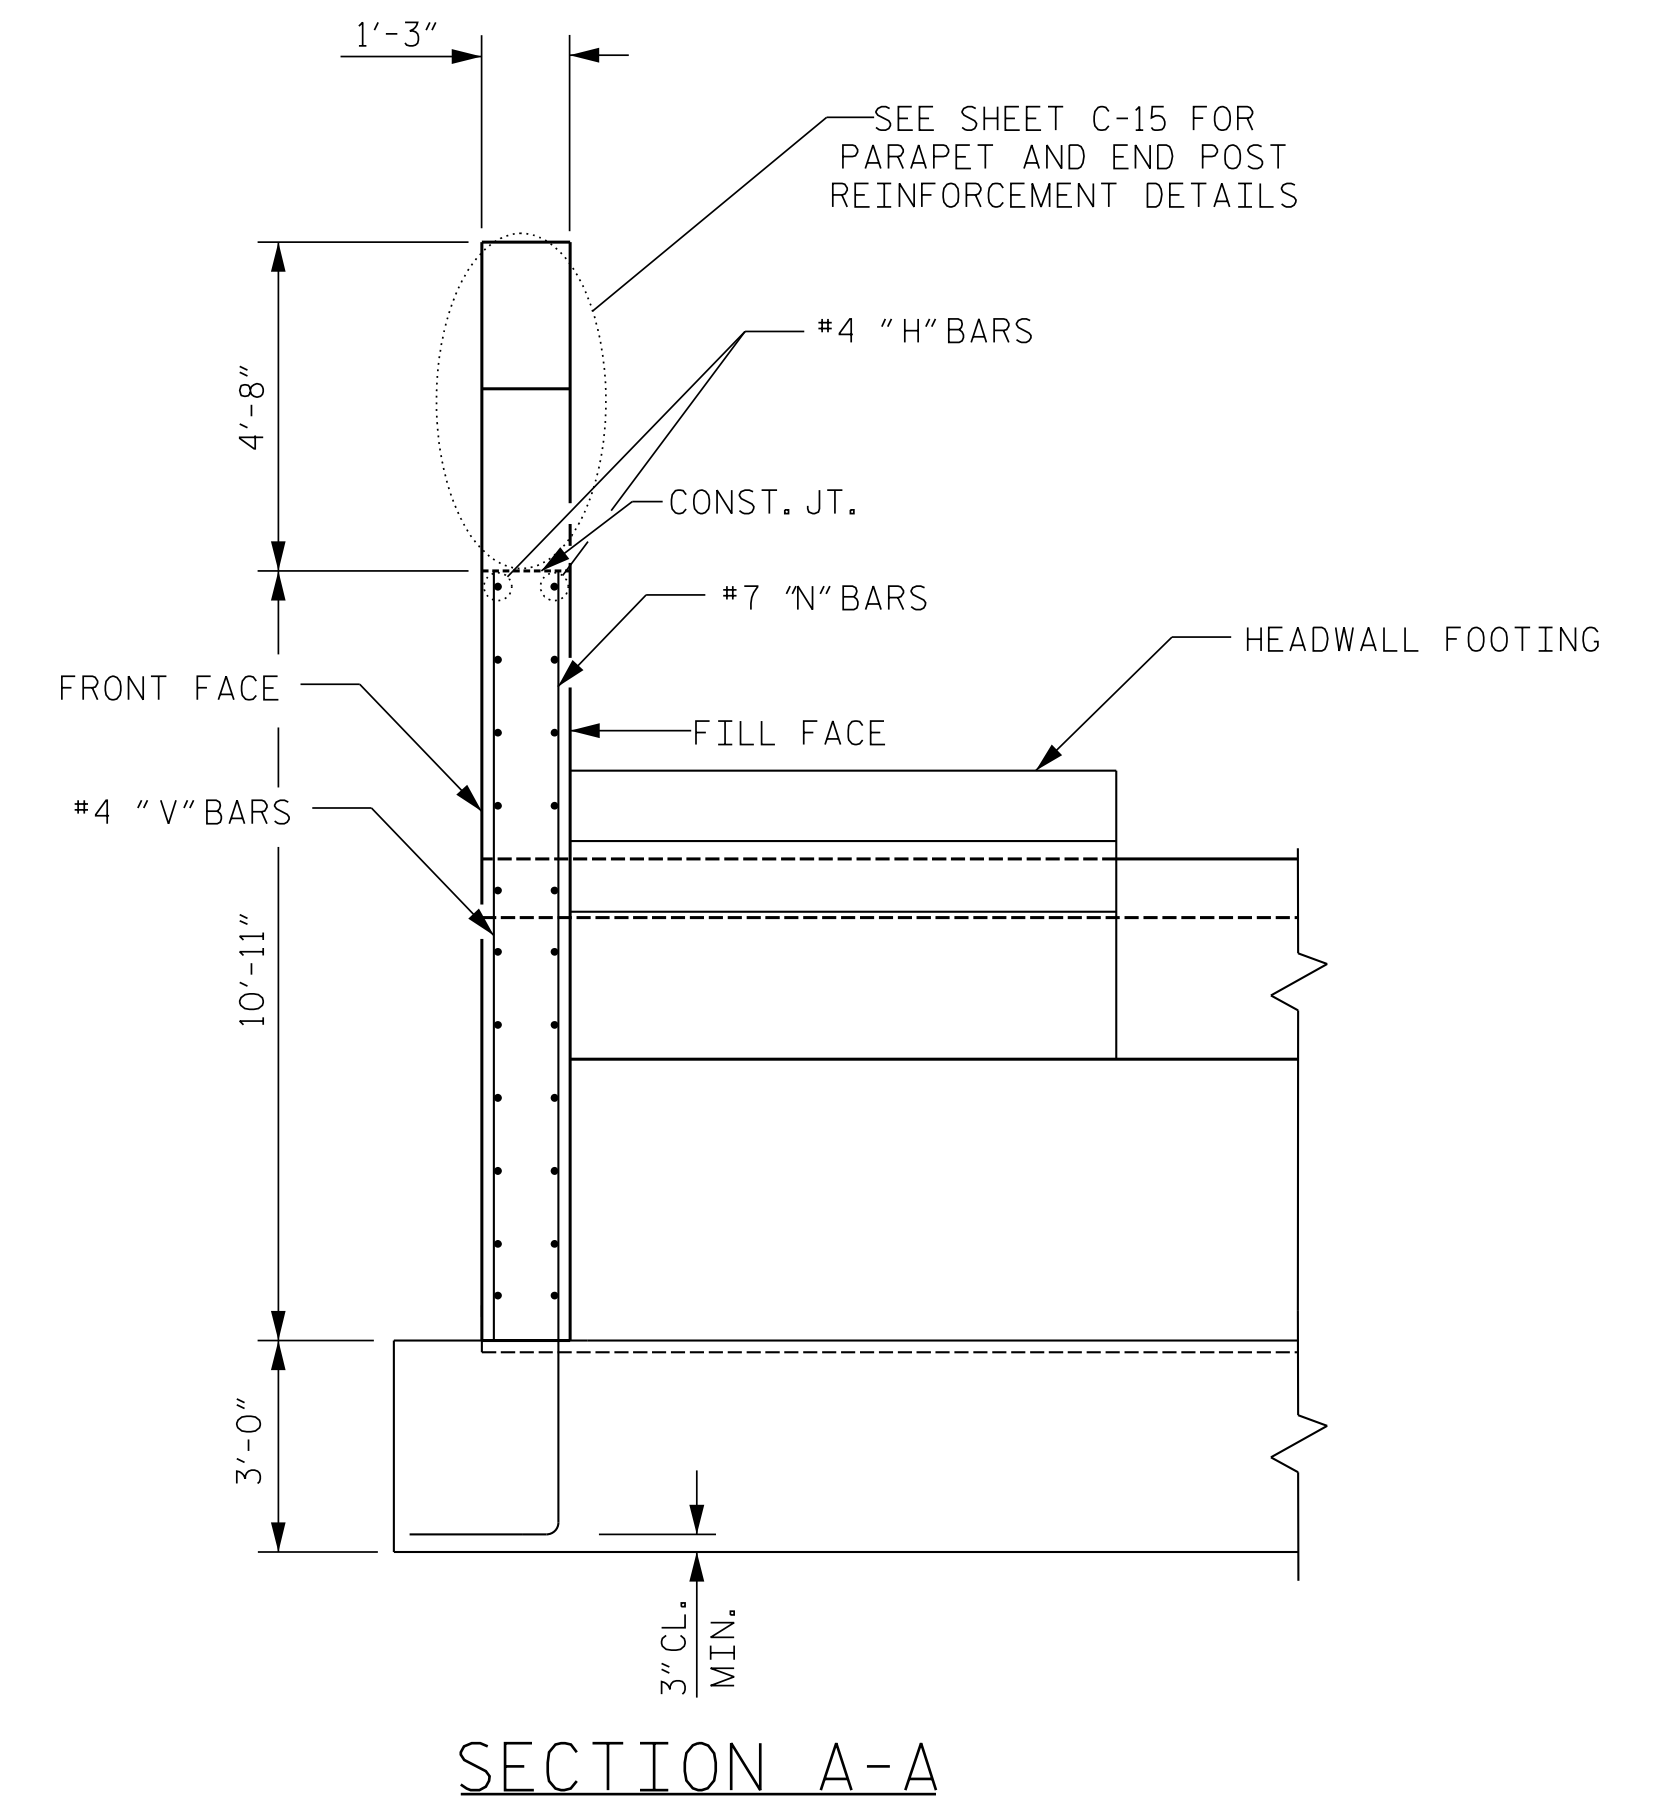

SECTION A-A

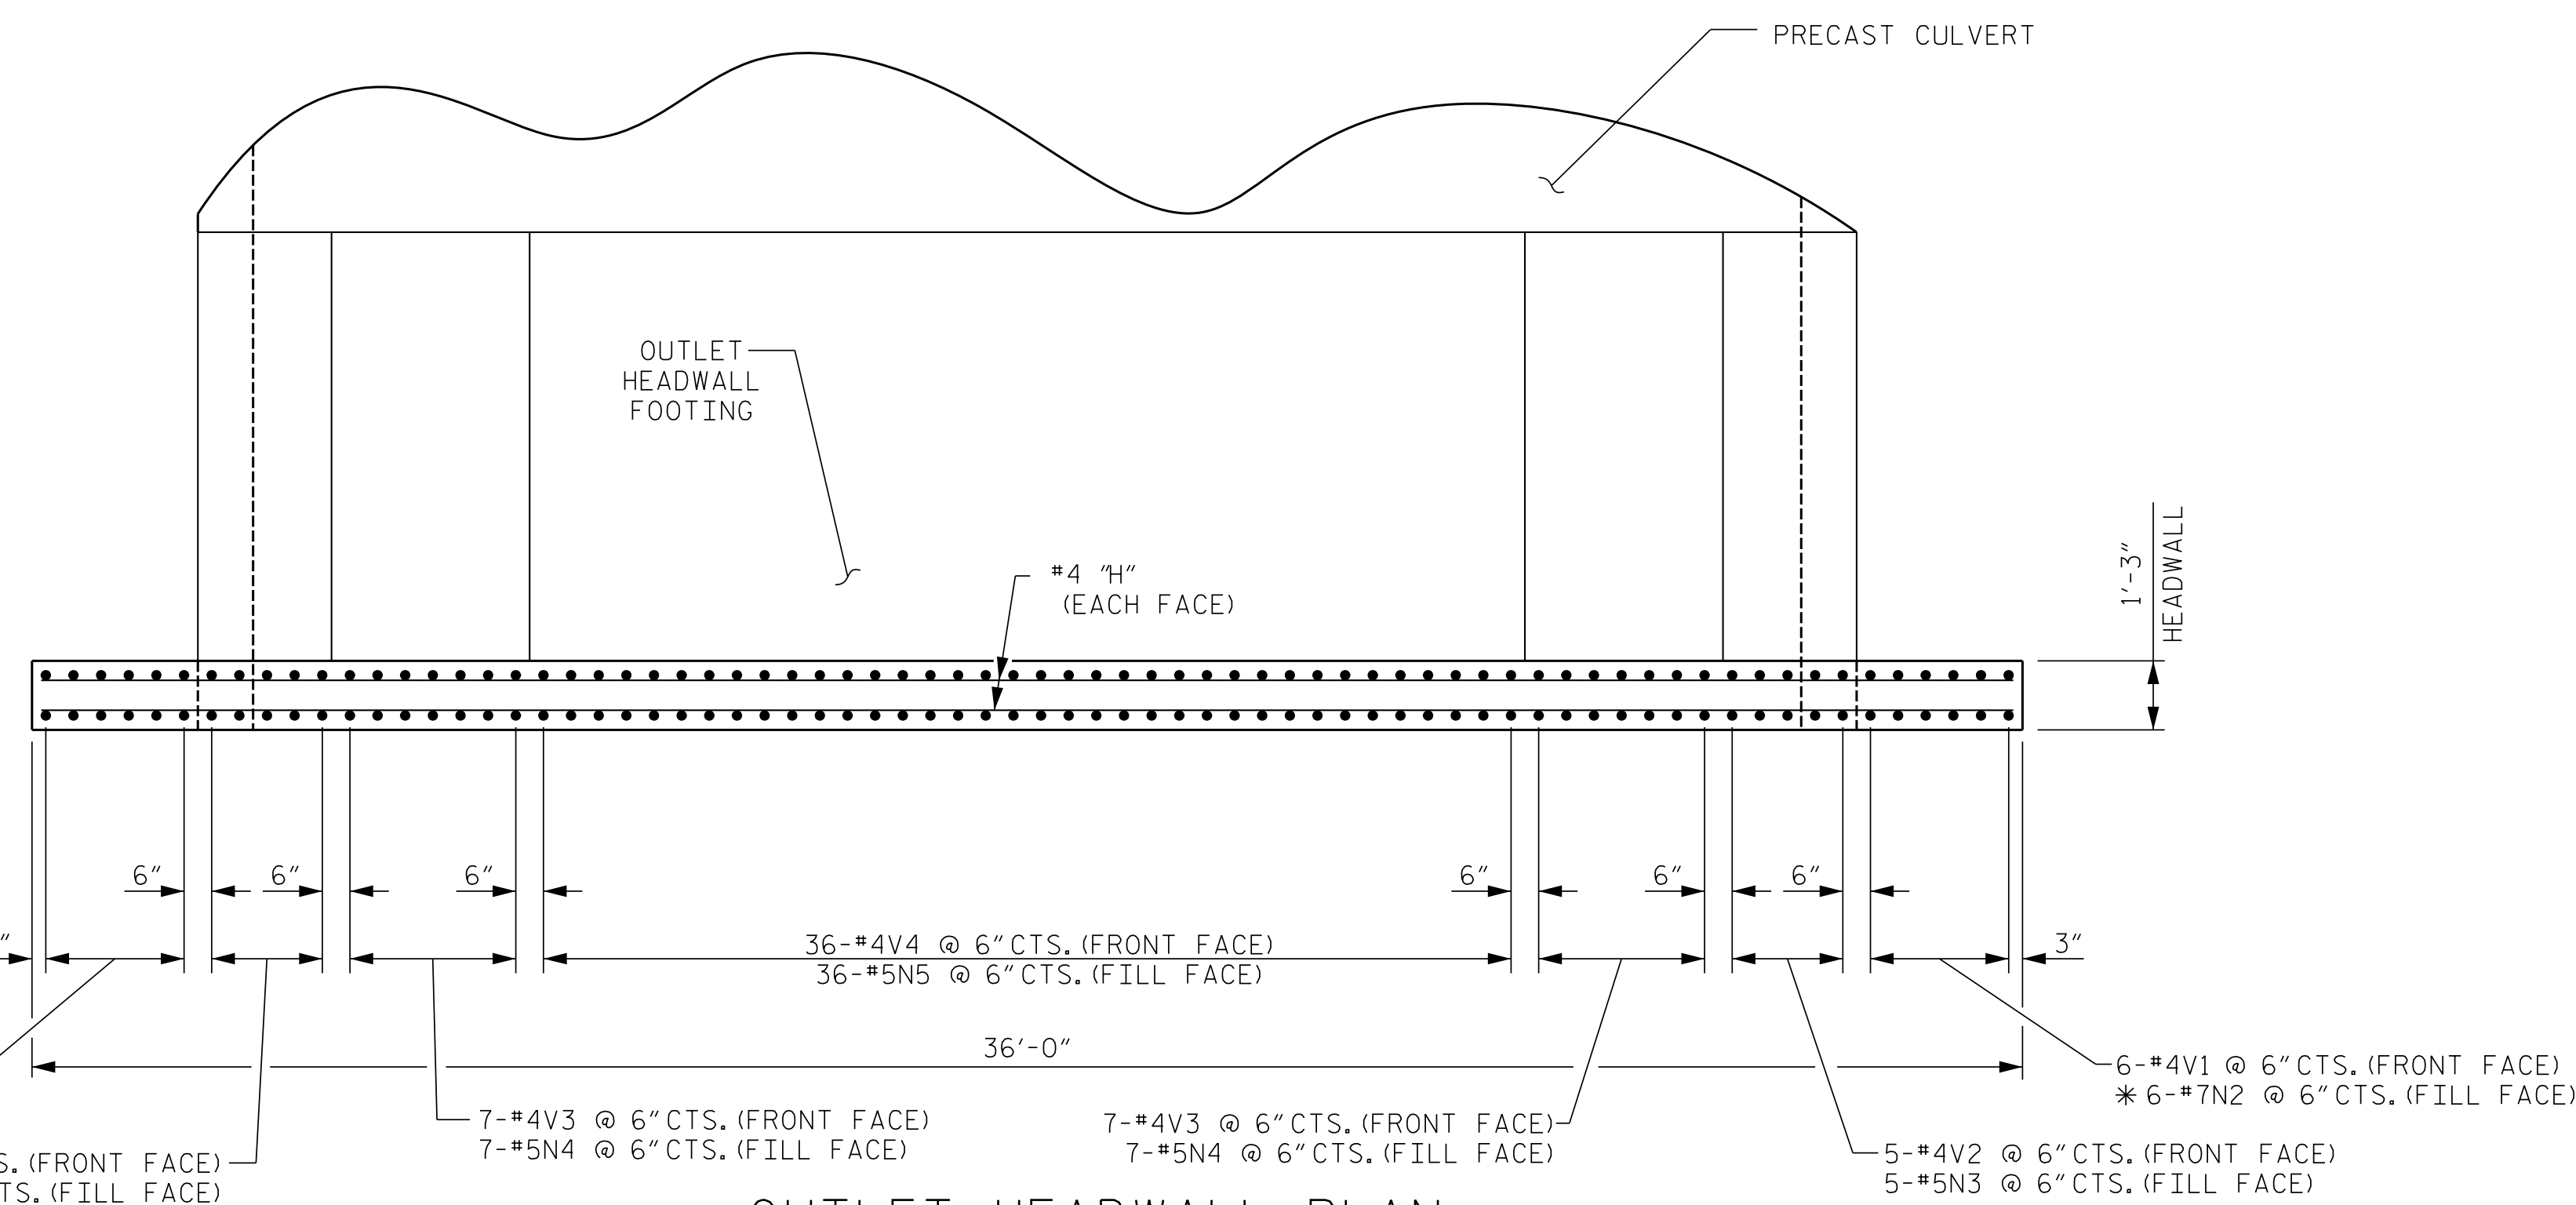

OUTLET HEADWALL PLAN
CULVERT FOOTINGS NOT SHOWN

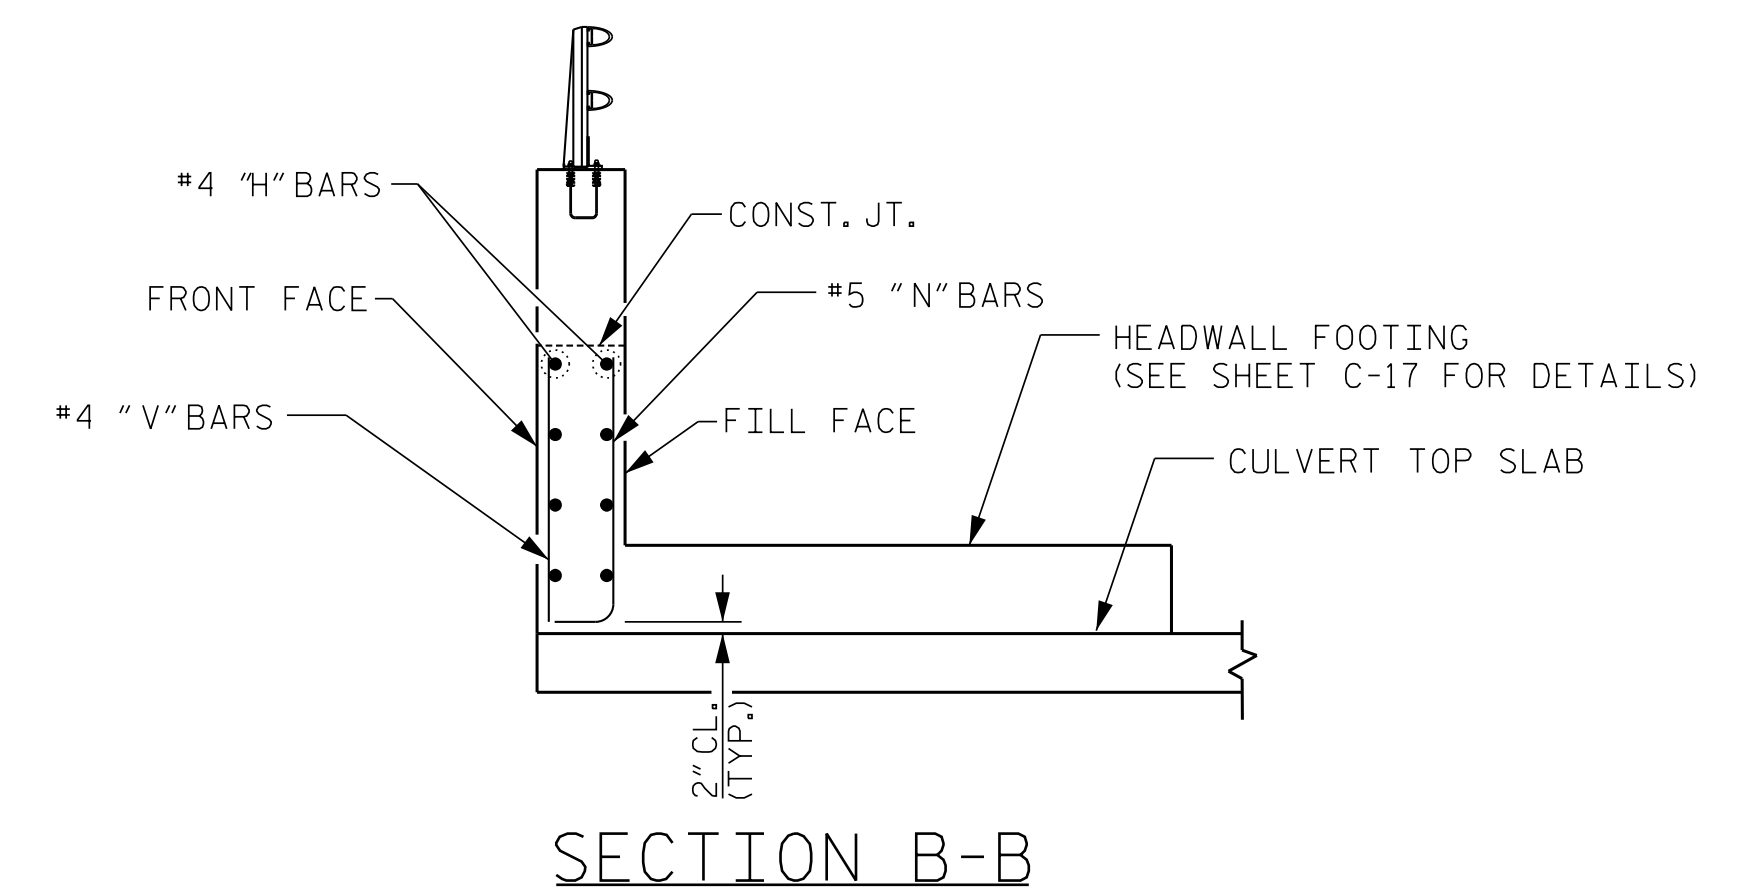


SECTION B-B

PROJECT NO. U-5887


HENDERSON COUNTY

STATION: 22+44.41 -L-

SHEET 14 OF 21

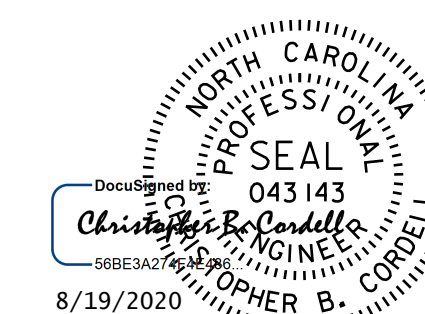

DOCUMENT NOT CONSIDERED
FINAL UNLESS ALL
SIGNATURES COMPLETED

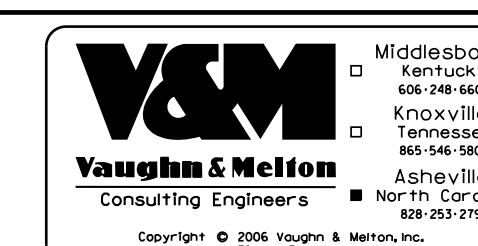

STATE OF NORTH CAROLINA
DEPARTMENT OF TRANSPORTATION
RALEIGH

**OUTLET HEADWALL
REINFORCING DETAILS**

DRAWN BY: HL DATE: 03/2020
CHECKED BY: CBC DATE: 03/2020
ENG. OF RECORD: CBC DATE: 03/2020

REVISIONS					
NO.	BY:	DATE:	NO.	BY:	DATE:
1			3		
2			4		

SHEET NO.
C-14
TOTAL SHEETS
36

NOTE: WINGS NOT SHOWN FOR CLARITY.