


OUTLET HEADWALL ELEVATION

SECTION A-A

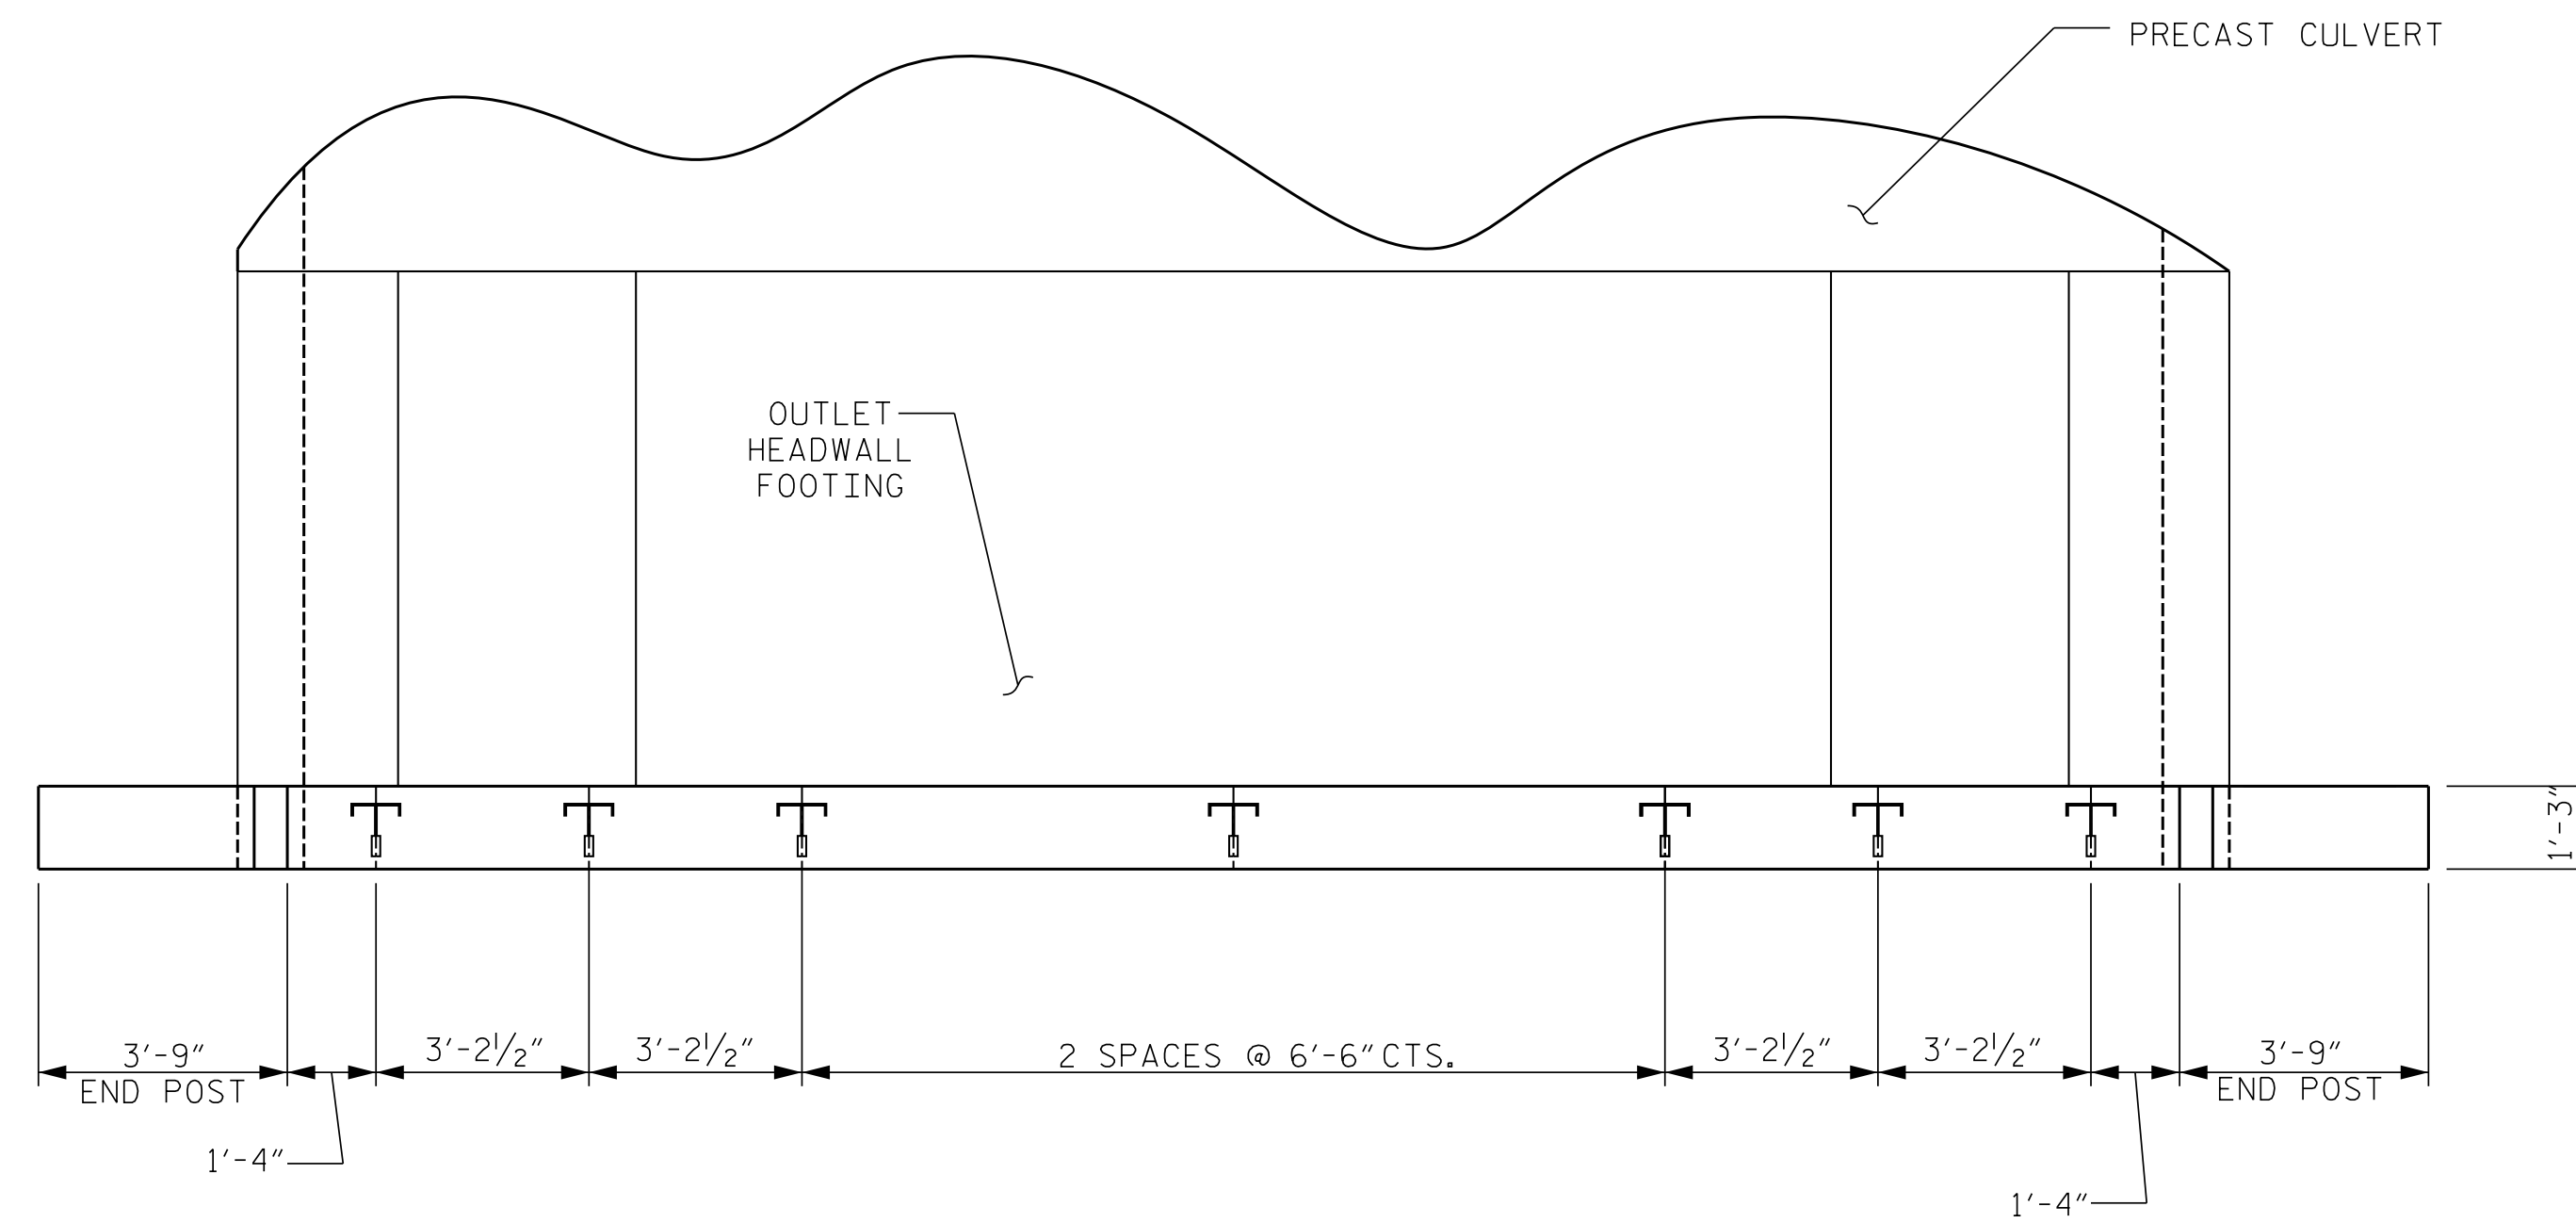

PLAN OF RAIL POST SPACING



PROJECT NO. U-5887

HENDERSON COUNTY

STATION: 22+44.41 -L-

SHEET 15 OF 21

DOCUMENT NOT CONSIDERED  
FINAL UNLESS ALL  
SIGNATURES COMPLETED



DRAWN BY: HL DATE: 03/2020  
CHECKED BY: CBC DATE: 03/2020  
ENG. OF RECORD: CBC DATE: 03/2020

STATE OF NORTH CAROLINA  
DEPARTMENT OF TRANSPORTATION  
RALEIGH

OUTLET HEADWALL  
PARAPET REINFORCING  
DETAILS & RAIL POST SPACING

REVISIONS						SHEET NO. C-15
NO.	BY:	DATE:	NO.	BY:	DATE:	
1			3			TOTAL SHEETS 36
2			4			

NOTE: WINGS NOT SHOWN FOR CLARITY.