

+

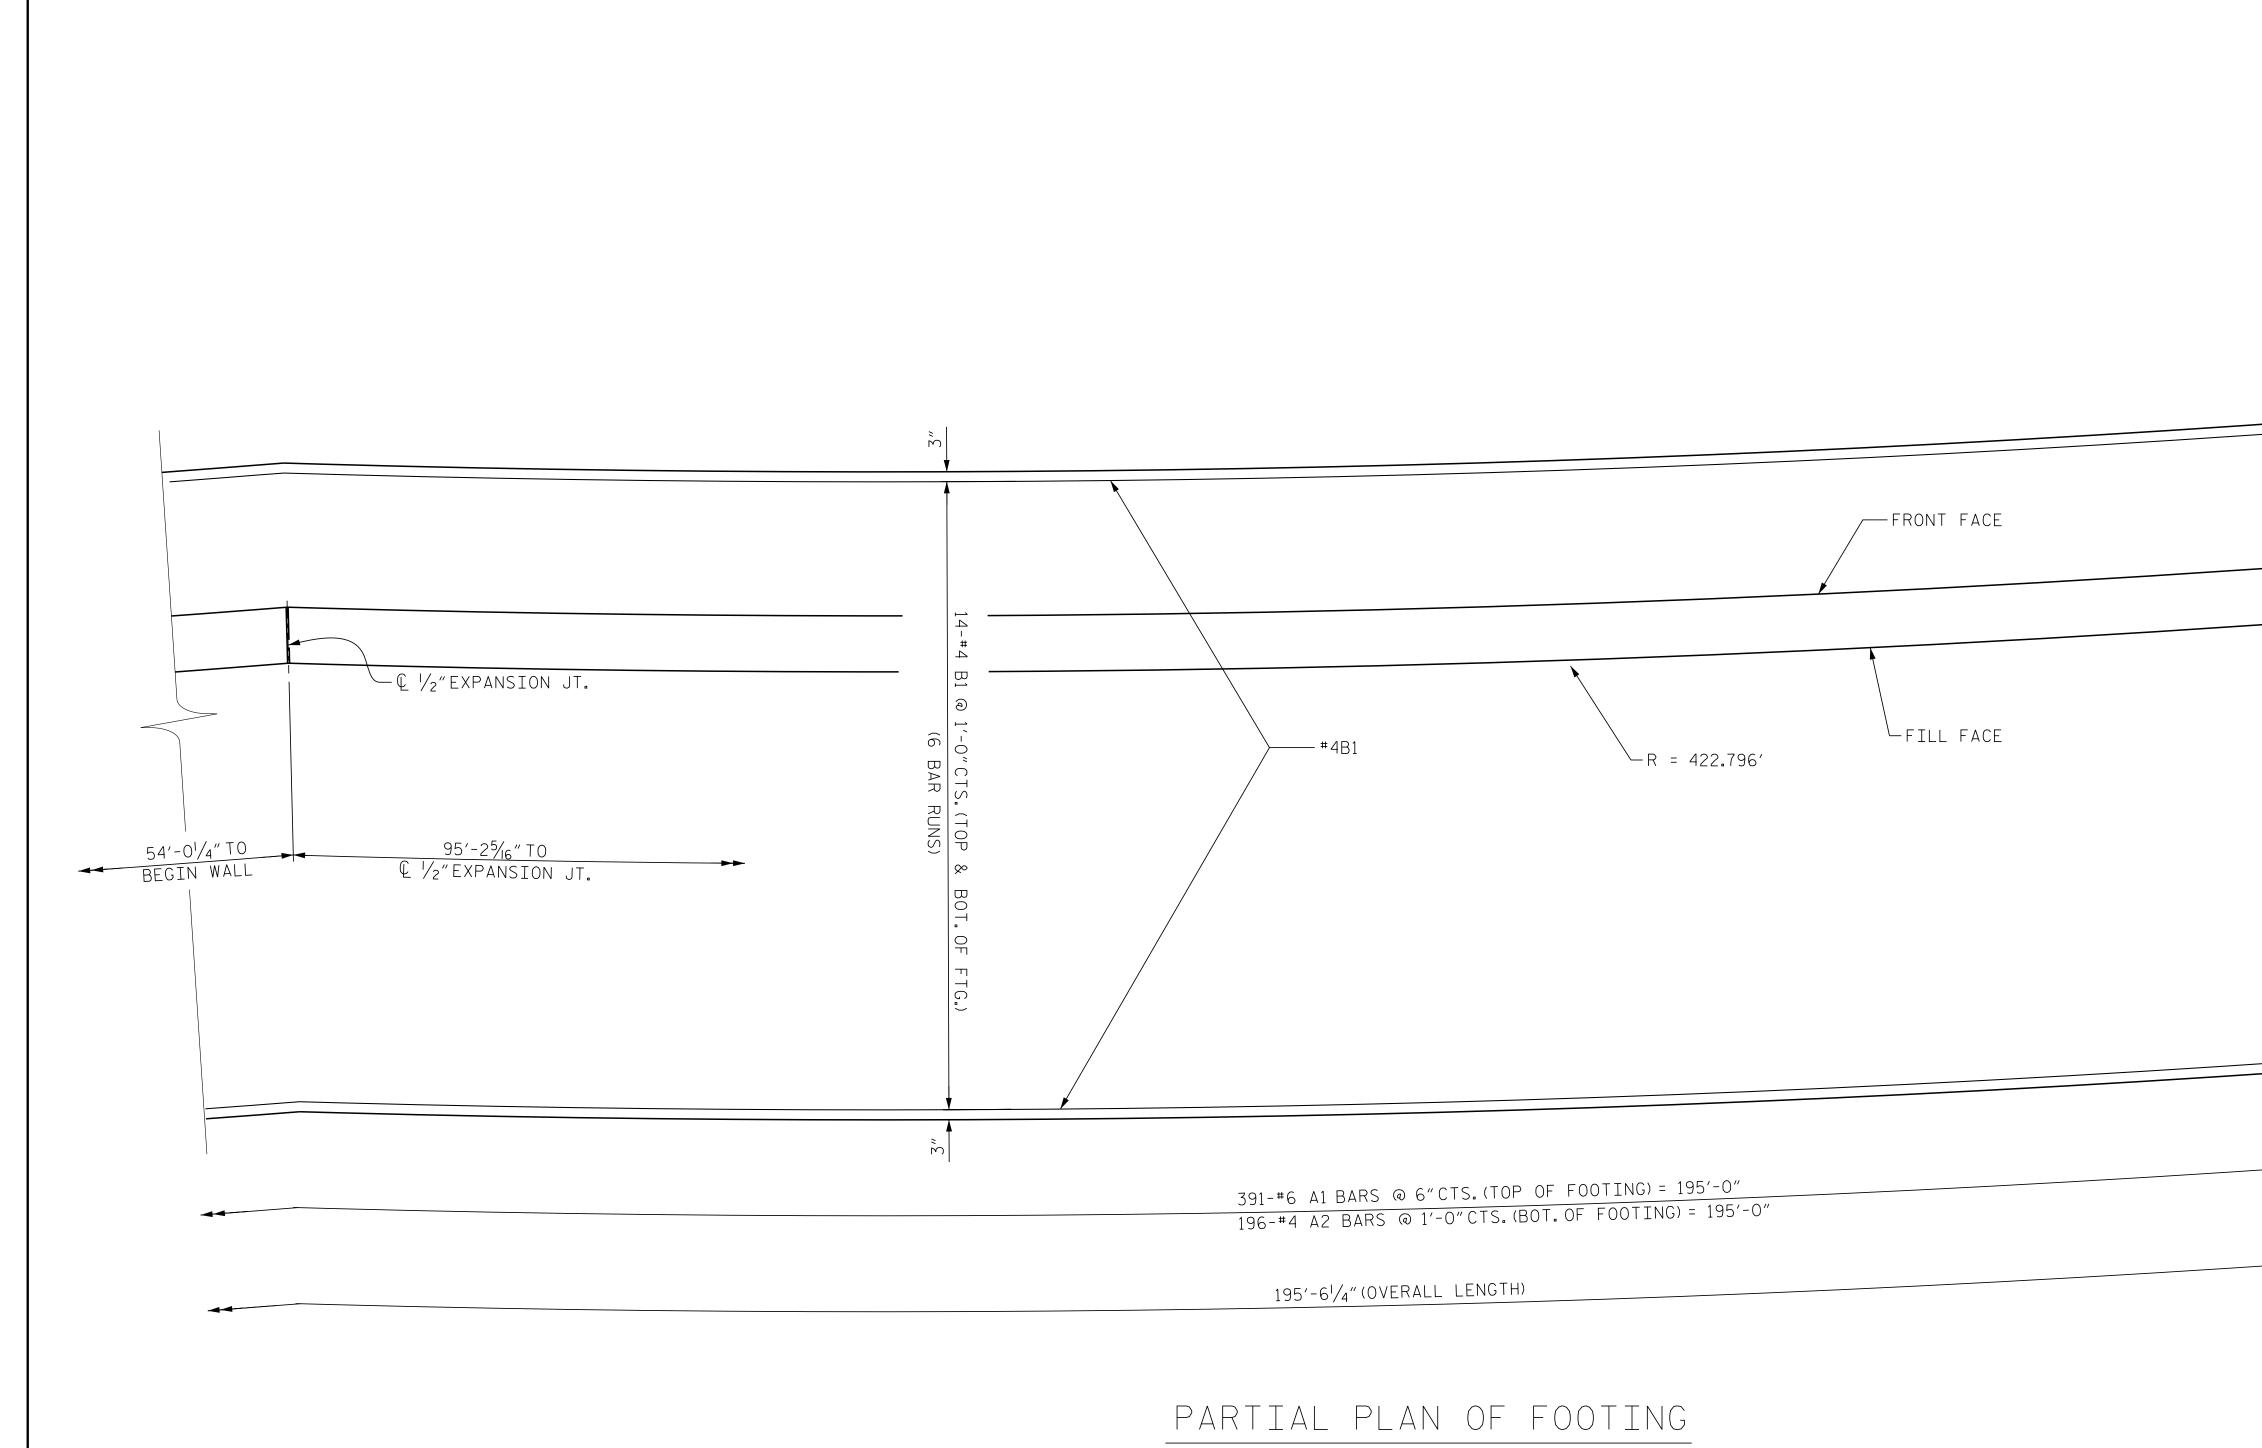

+

NOTES: DIMENSIONS ARE GIVEN ALONG THE FILL FACE OF WALL

CONTRACTOR SHALL CUT REINFORCING BARS AND PROVIDE MINIMUM 2"CLEAR OF THE EXPANSION JOINT EACH SIDE. (FOR SPLICE LENGTHS, SEE SHEET W-15) (SPLICES NOT SHOWN FOR CLARITY)

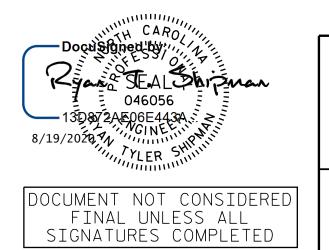

	PROJECT NO. U-5887 <u>HENDERSON</u> COUNTY STATION: 11+25.00 -L- SHEET 2 OF 4
Middlesboro, Kentucky 606-248-6600 Knoxville, Tennessee 865-546-5800	STATE OF NORTH CAROLINA DEPARTMENT OF TRANSPORTATION RALEIGH WALL FOOTING DETAIL
Vaughn & Melfon Asheville, Consulting Engineers North Corolina North Corolina 828-253-2796 Copyright © 2006 Vaughn & Melton, Inc. All Rights Reserved DRAWN BY: AW DATE: 07/2020 CHECKED BY: RTS DATE: 07/2020 ENG. OF RECORD: RTS DATE: 07/2020	NO. BY: DATE: NO. BY: DATE: W-8