
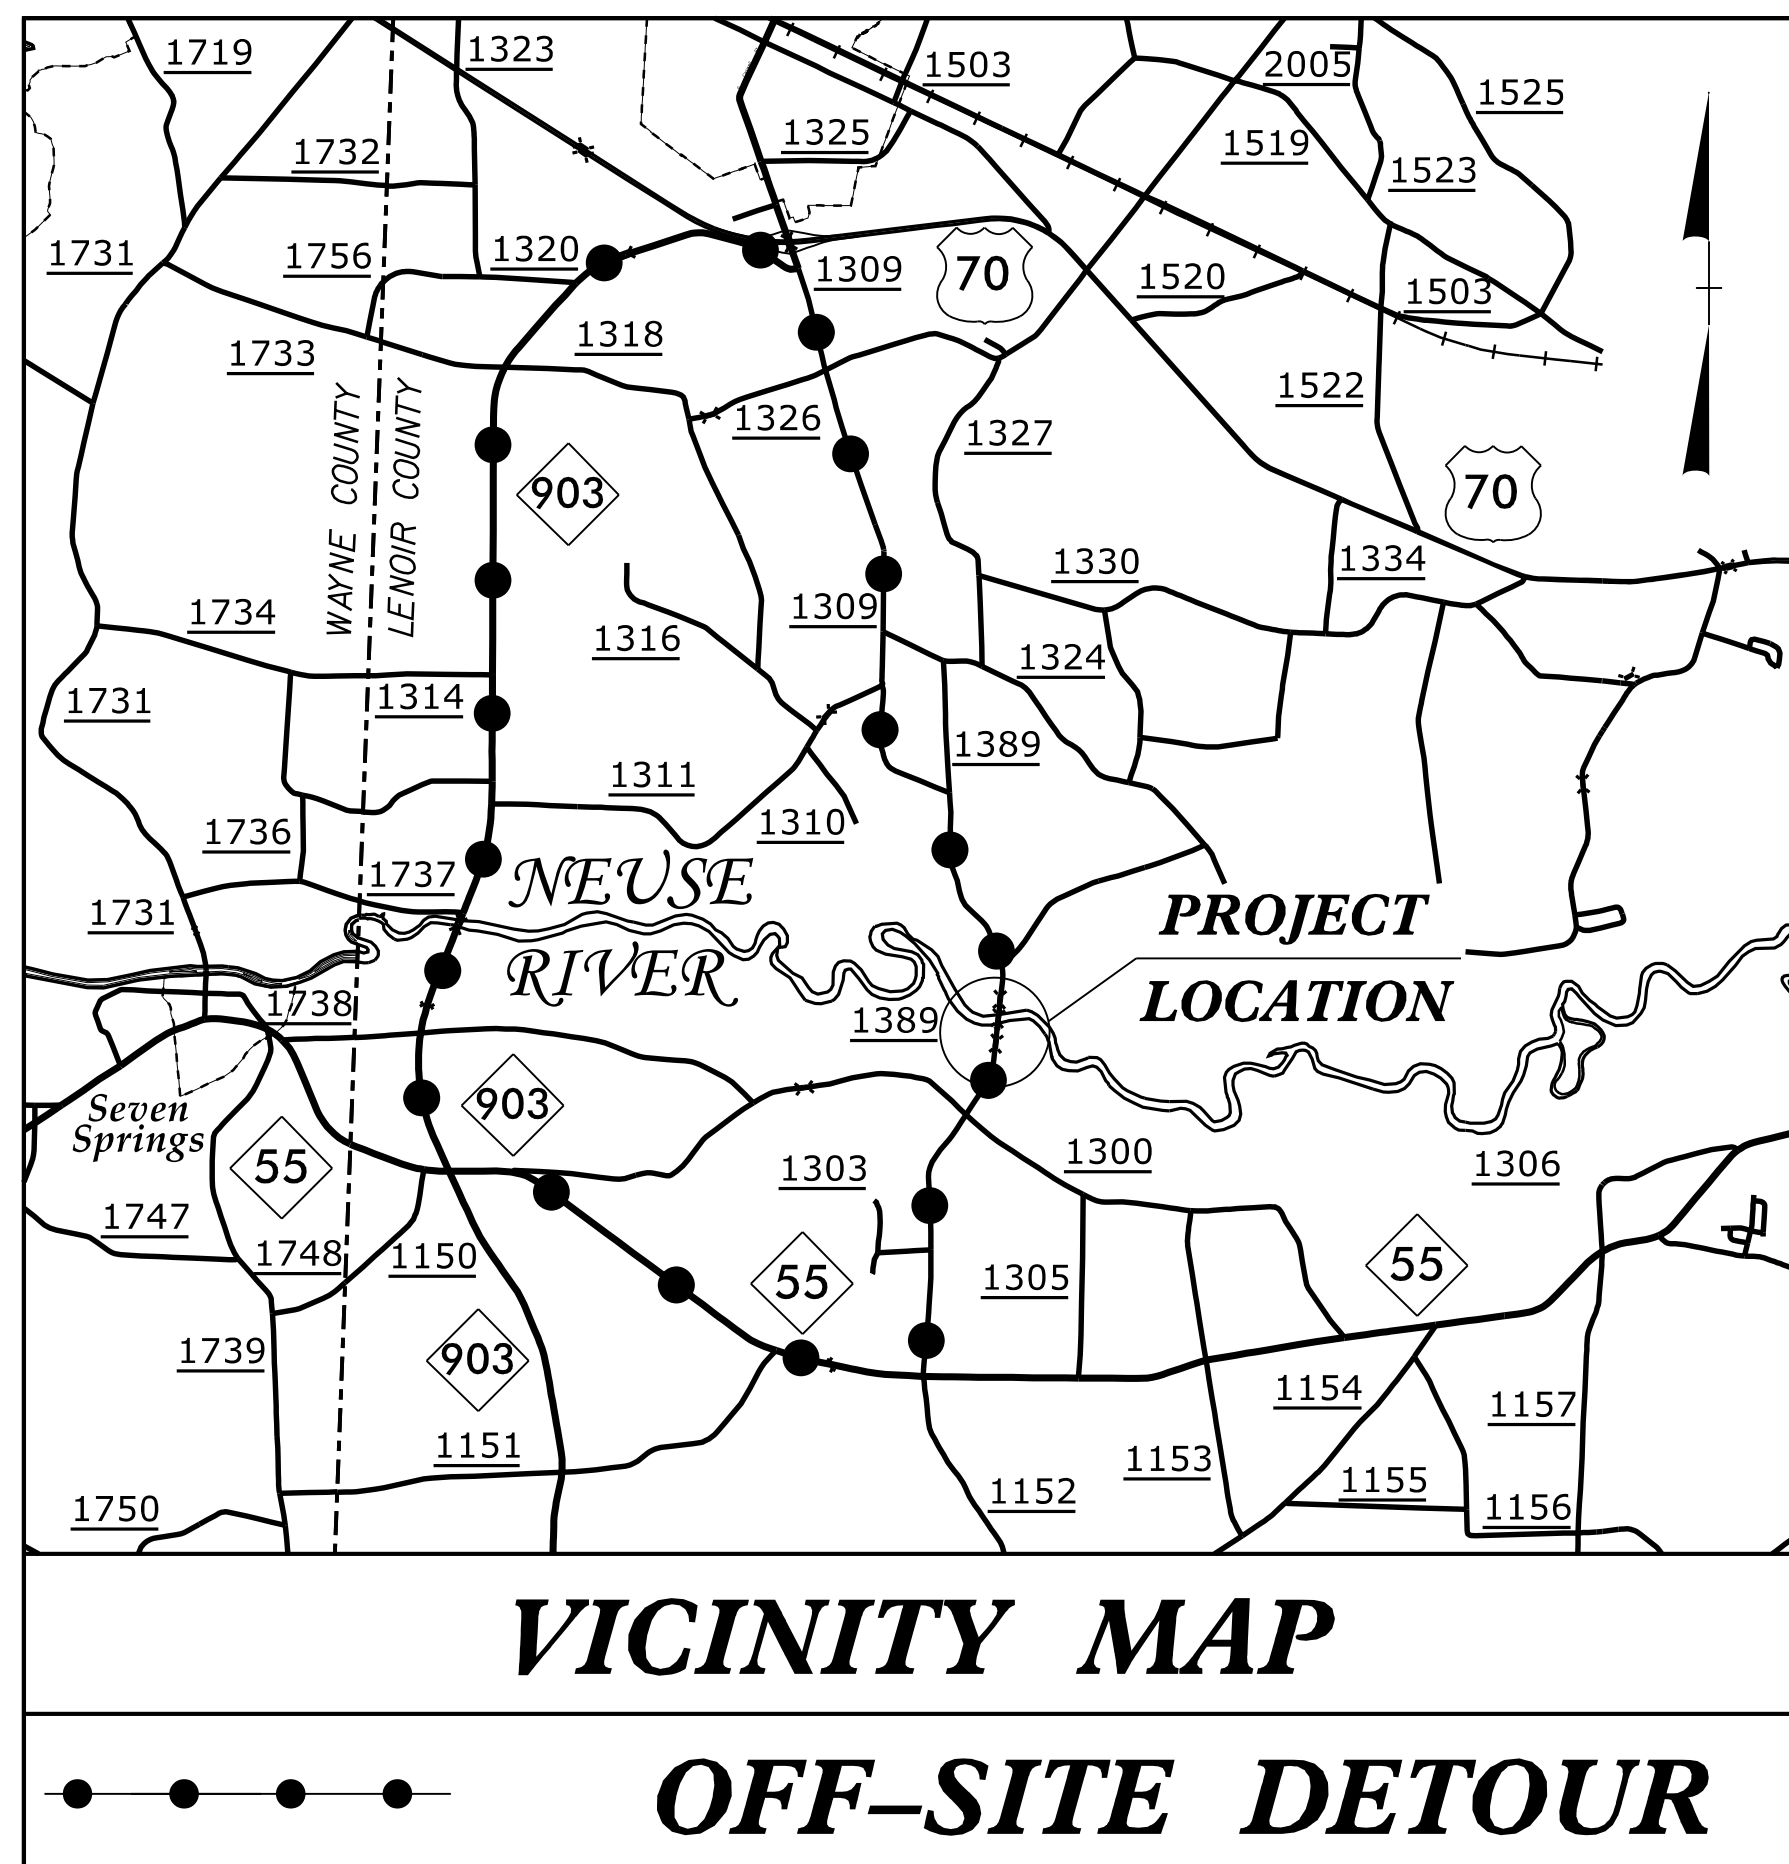


STATE OF NORTH CAROLINA
DIVISION OF HIGHWAYS

TRANSPORTATION MANAGEMENT PLAN

LENOIR COUNTY

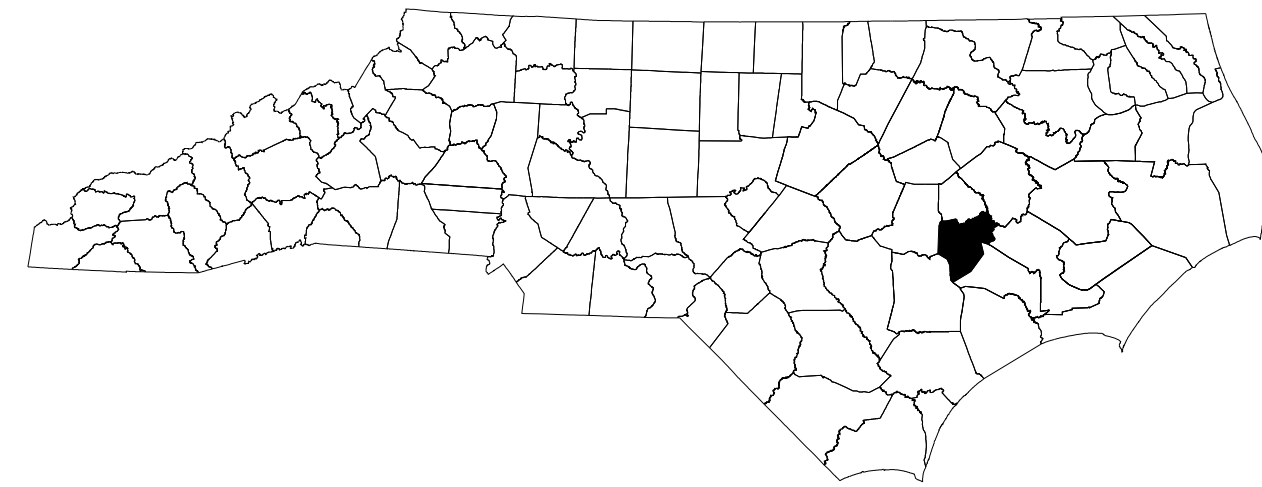

INDEX OF SHEETS


| <u>SHEET NO.</u> | <u>TITLE</u> |
|------------------|--|
| TMP-1 | TITLE SHEET, VICINITY MAP, AND INDEX OF SHEETS |
| TMP-1A | LIST OF APPLICABLE ROADWAY STANDARD DRAWINGS, AND LEGEND |
| TMP-2 | TRANSPORTATION OPERATIONS PLAN: GENERAL NOTES, MANAGEMENT STRATEGIES, LOCAL NOTES, AND PHASING |
| TMP-3 | SPECIAL SIGN DESIGN & DETOUR SIGNING |
| TMP-4 | OFF-SITE DETOUR |

SHEET NO.
TMP-1

B-5619

TIP PROJECT:

**DOCUMENT NOT CONSIDERED FINAL
UNLESS ALL SIGNATURES COMPLETED**

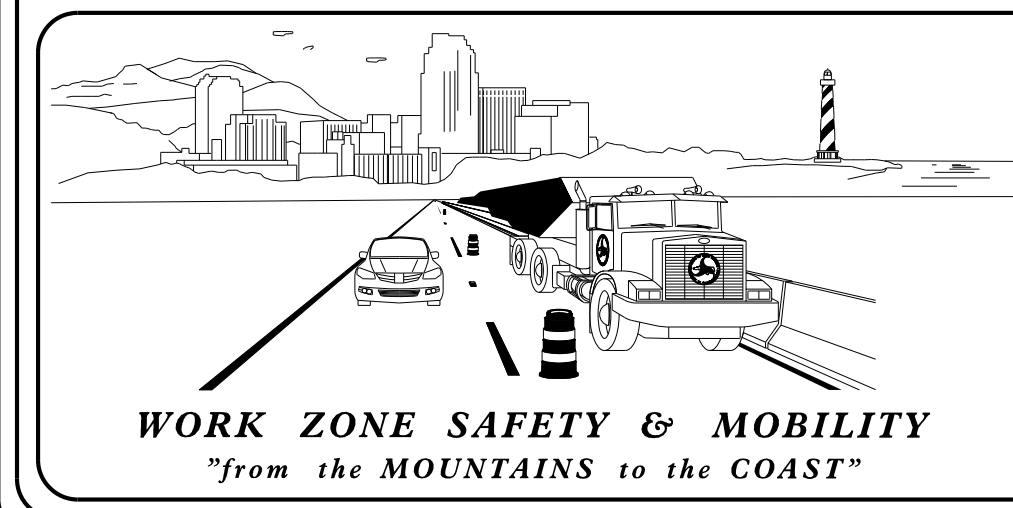

PLANS PREPARED BY:


RICK DECOLA, PE
PROJECT ENGINEER

SURAJ SANGHANI, EI
PROJECT DESIGN ENGINEER

NCDOT CONTACTS:

KENNETH C. THORNEWELL, PE
PROJECT ENGINEER

ALLA LYUDMIRSKAYA
PROJECT DESIGN ENGINEER

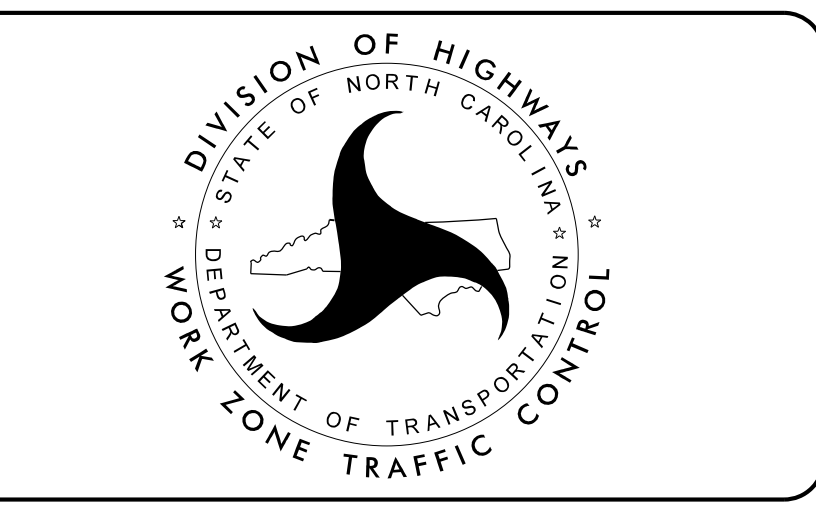

PLANS PREPARED BY:

Mead&Hunt

111 E. Hargett Street, Suite 300
Raleigh, North Carolina 27601
919-714-8670 | meadhunt.com
NC License No. F-1235

APPROVED: *R S Decola*

DATE: 03/19/2021

SEAL

1/29/2021
X:\4306200\180804\01\TECH\TrafficControl\TCP\B5619_TC_TMP_01.dgn
User:rl27sr