




**NOTES**

FOR POUR SEQUENCE AND LOCATION OF TRANSVERSE CONSTRUCTION JOINTS, SEE "BILL OF MATERIALS" SHEET.

THE NOMINAL UNCOMPRESSED SEAL WIDTH OF THE FOAM JOINT SEAL SHALL BE 3" AT BENT NO. 2.

FOR FOAM JOINT SEALS, SEE SPECIAL PROVISIONS.

**SPAN C**

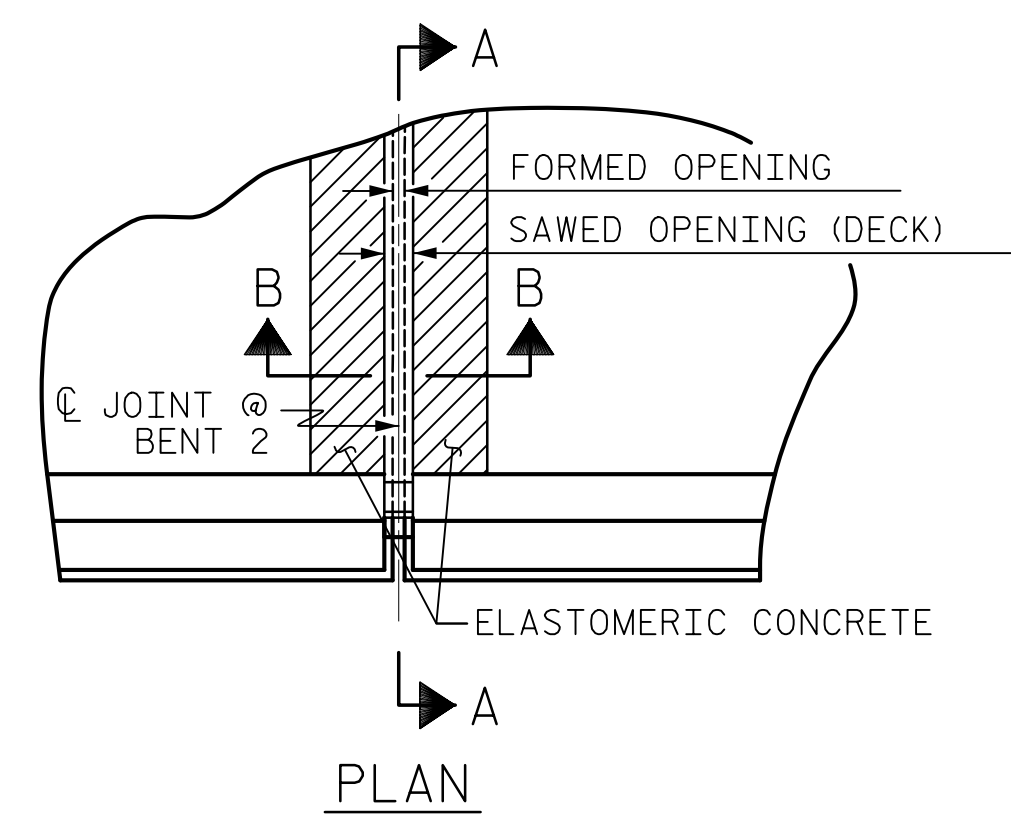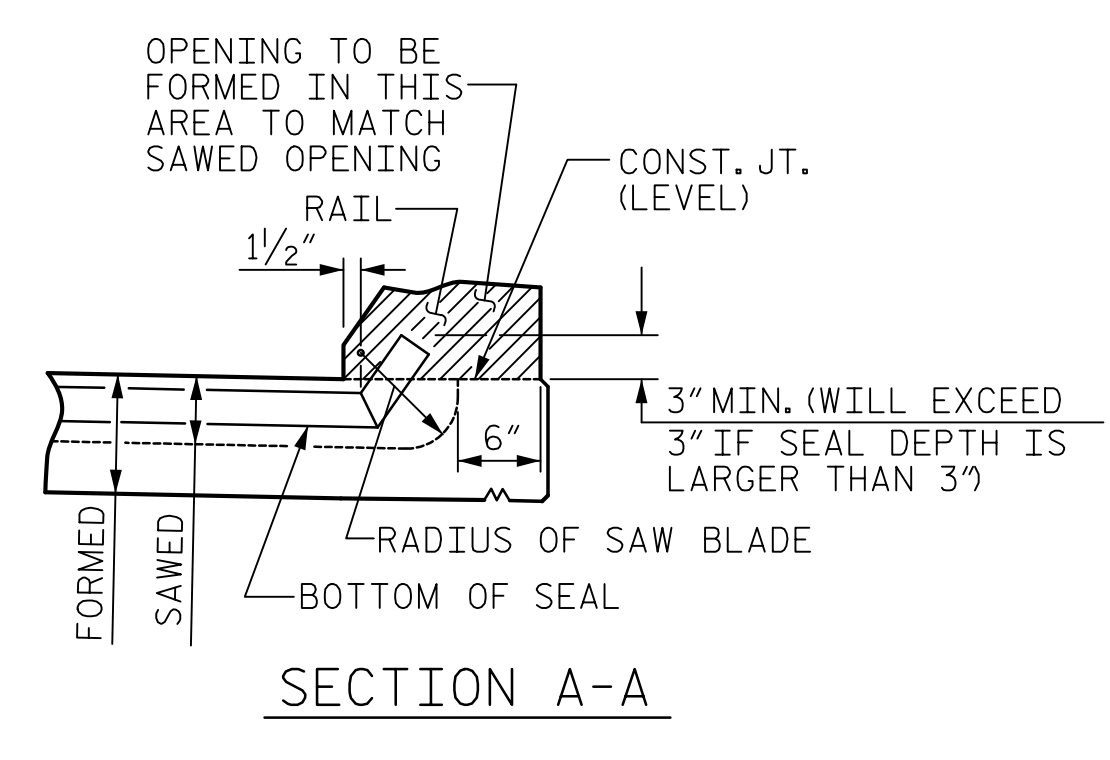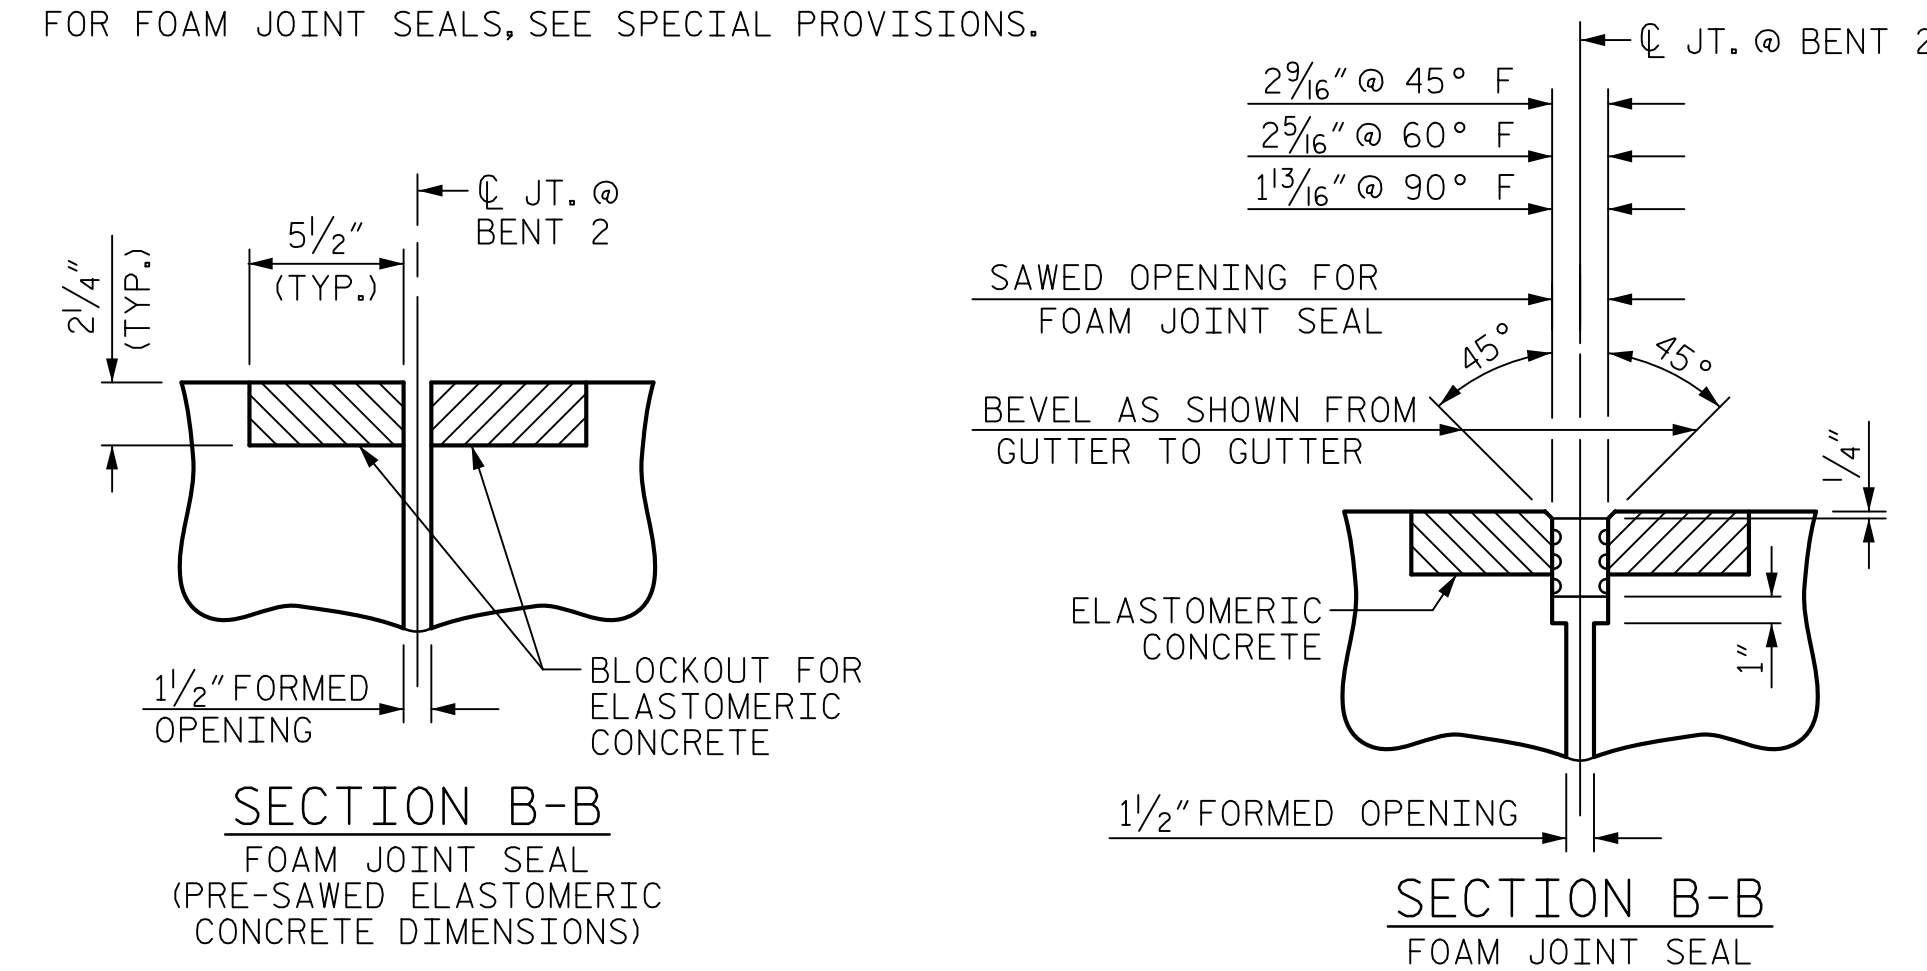

ELASTOMERIC CONCRETE	
BENT NO.	ELASTOMERIC CONCRETE * (CU. FT.)
2	0.2
TOTAL	0.2

\* BASED ON THE MINIMUM BLOCKOUT SHOWN.

**Mead & Hunt**

111 E. Hargett Street  
Suite 300  
Raleigh, NC 27601  
919-714-8670  
meadhunt.com  
NC License No. F-1235



PROJECT NO. B-5619

LENOIR COUNTY

STATION: 30+80.00 -L-

SHEET 3 OF 5

REVISIONS						SHEET NO.
NO.	BY:	DATE:	NO.	BY:	DATE:	S1-10
1			3			TOTAL SHEETS
2			4			40

DRAWN BY : J.S. HOBSON DATE : 11/05/20

CHECKED BY : J.A. LEE DATE : 12/07/20

DESIGN ENGINEER OF RECORD : J.S. HOBSON DATE : 02/09/21

**FOAM JOINT SEAL DETAILS**