

T.I.P.: B-5619

CONTRACT: C204475

02/17/21 10:00 AM \\TECH\Traffic\Signing\PM\B5619\_sgn\_pmp\_1.dgn User:2127ars

STATE OF NORTH CAROLINA DEPARTMENT OF TRANSPORTATION

PAVEMENT MARKING PLAN LENOIR COUNTY

LOCATION: BRIDGE NO. 52 OVER NEUSE RIVER AND BRIDGE NO. 152 OVER NEUSE OVERFLOW ON SR 1389 (HARDY BRIDGE ROAD)

TIP NO. B-5619 SHEET NO. PMP-1 APPROVED: [Signature] DATE: 03/17/2021 SEAL: [Professional Engineer Seal] DOCUMENT NOT CONSIDERED FINAL UNLESS ALL SIGNATURES COMPLETED

GENERAL NOTES

- THE FOLLOWING GENERAL NOTES APPLY AT ALL TIMES FOR THE DURATION OF THE CONSTRUCTION PROJECT... A) INSTALL PAVEMENT MARKINGS AND PAVEMENT MARKERS ON THE FINAL SURFACE AS FOLLOWS: ROAD NAME, MARKING, MARKER... B) TIE PROPOSED PAVEMENT MARKING LINES TO EXISTING PAVEMENT MARKING LINES. C) REMOVE/REPLACE ANY CONFLICTING/DAMAGED PAVEMENT MARKINGS AND MARKERS. D) PASSING ZONES WILL BE DETERMINED IN THE FIELD AND MUST BE APPROVED BY THE ENGINEER.


ROADWAY STANDARD DRAWING

THE FOLLOWING ROADWAY STANDARDS AS APPEAR IN "ROADWAY STANDARD DRAWINGS" - PROJECT SERVICES UNIT - N.C. DEPARTMENT OF TRANSPORTATION - RALEIGH, N.C., DATED JANUARY 2018 ARE APPLICABLE TO THIS PROJECT AND BY REFERENCE HEREBY ARE CONSIDERED A PART OF THESE PLANS: STD. NO. TITLE


PAVEMENT MARKING SCHEDULE

Table with 2 columns: Marking Code (TA, TI, VA, VI) and Description (WHITE EDGELINE (4", 90 MIL), YELLOW DOUBLE CENTER (4", 90 MIL), etc.)

PAVEMENT MARKING DETAIL

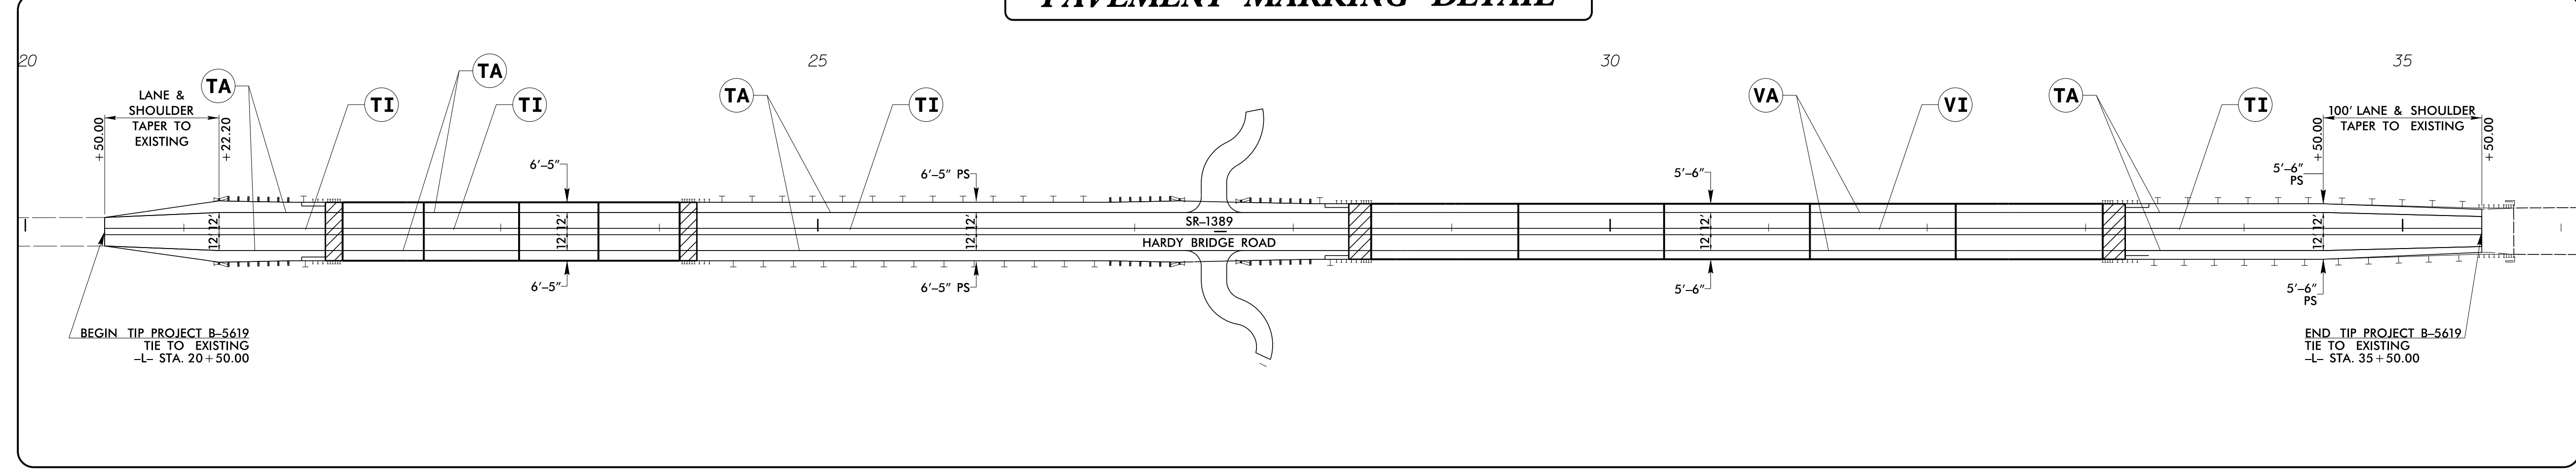

PLAN REVIEWED BY: NCDOT SIGNING AND DELINEATION UNIT AYMAN I. ALQUDWAH, PE SIGNING & DELINEATION REGIONAL ENGINEER DERRICK BEARD SIGNING & DELINEATION DESIGN ENGINEER

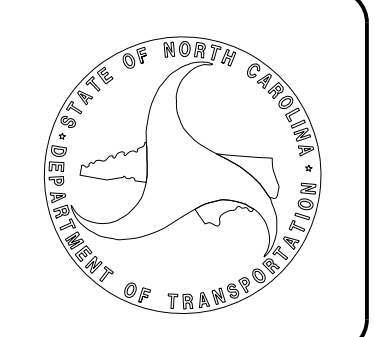

PLAN PREPARED FOR NCDOT BY: RICK DECOLA, PE PROJECT ENGINEER SURAJ SANGHANI, EI PROJECT DESIGN ENGINEER

Mead & Hunt 111 E. Hargett Street, Suite 300 Raleigh, North Carolina 27601 919-714-8670 | meadhunt.com NC License No. F-1235