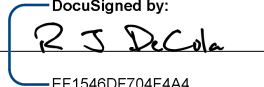



TIP NO.	SHEET NO.
B-5619	SIGN-1
APPROVED: 	DocuSigned by: EF1548D7F04F44A... 03/17/2021
DATE:	
SEAL	
	
DOCUMENT NOT CONSIDERED FINAL UNLESS ALL SIGNATURES COMPLETED	

**STATE OF NORTH CAROLINA
DEPARTMENT OF TRANSPORTATION**

**SIGNING PLAN
LENOIR COUNTY**

**LOCATION: BRIDGE NO. 52 OVER NEUSE RIVER AND
BRIDGE NO. 152 OVER NEUSE RIVER OVERFLOW ON
SR 1389 (HARDY BRIDGE ROAD)**

T.I.P.: B-5619

CONTRACT: C204475

GENERAL NOTES

- . SIGNS FURNISHED BY THE STATE.
- . CONFIRM IN WRITING AT LEAST 4 MONTHS IN ADVANCE, THE ACTUAL DATE THE DEPARTMENT FURNISHED SIGNS WILL BE REQUIRED.
- . ALL TYPE 'D' SIGNS SHALL BE MOUNTED ON ONE U-CHANNEL POST UNLESS OTHERWISE INDICATED ON THE PLANS.
- . WHEN NOT STATIONED OR DIMENSIONED ON PLANS, ALL 'D' SIGNS SHALL BE FIELD LOCATED BY THE ENGINEER.
- . ALL EXISTING SIGNS ON "U" CHANNEL POST WITHIN THE PROJECT LIMITS SHALL BE REMOVED AND DISPOSED OF UNLESS OTHERWISE NOTED ON PLANS.
- . SEE ROADWAY PLANS FOR GUARD/GUIDE RAIL DETAILS.
- . SEE TRAFFIC CONTROL PLANS FOR TEMPORARY CONSTRUCTION SIGNING.

ROADWAY STANDARD DRAWINGS

THE FOLLOWING ROADWAY STANDARDS AS APPEAR IN "ROADWAY STANDARD DRAWING" - CONTRACT STANDARDS AND DEVELOPMENT UNIT - N.C. DEPARTMENT OF TRANSPORTATION - RALEIGH, N.C., DATED JANUARY 2018 ARE APPLICABLE TO THIS PROJECT AND BY REFERENCE HEREBY ARE CONSIDERED A PART OF THESE PLANS:

STD. NO.	TITLE
903.10	GROUND MOUNTED SIGN SUPPORTS
904.10	ORIENTATION OF GROUND MOUNTED SIGNS
904.50	MOUNTING OF TYPE 'D', 'E' AND 'F' SIGNS ON 'U' CHANNEL POSTS

SUMMARY OF QUANTITIES


ITEM NO.	DESC. NO.	SECT. NO.	ITEM DESCRIPTION	QUANTITY	UNIT
4072000000		901	SUPPORTS, 3-LB STEEL U-CHANNEL	20	L.F.
4096000000		904	SIGN ERECTION, TYPE D	2	EA.
4155000000		907	DISPOSAL OF SIGN SYSTEM, U-CHANNEL	2	EA.
4158000000		907	DISPOSAL OF SIGN SYSTEM, WOOD	8	EA.

INDEX

SHEET NO.	DESCRIPTION
SIGN-1	TITLE SHEET
SIGN-2	SIGNING PLAN SHEET

PLAN REVIEWED BY: NCDOT SIGNING AND DELINEATION UNIT

MATT SPRINGER, PE SIGNING & DELINEATION STANDARDS ENGINEER
AYMAN I. ALQUDWAH, PE SIGNING & DELINEATION REGIONAL ENGINEER

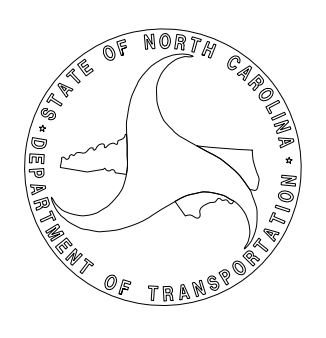


PLAN PREPARED FOR NCDOT BY:


RICK DECOLA, PE PROJECT ENGINEER
SURAJ SANGHANI, EI PROJECT DESIGN ENGINEER

Mead&Hunt

111 E. Hargett Street, Suite 300
 Raleigh, North Carolina 27601
 919-714-8670 | meadhunt.com
 NC License No. F-1235

TIP NO. B-5619	SHEET NO. SIGN-2
APPROVED: <i>R J Decola</i> DATE: 03/17/2021	
SEAL 	
DOCUMENT NOT CONSIDERED FINAL UNLESS ALL SIGNATURES COMPLETED	

SIGN NUMBER: 301 TYPE: D QUANTITY: 2 SIGN WIDTH: 2'-6" HEIGHT: 0'-7" TOTAL AREA: 1.5 Sq.Ft. BORDER TYPE: FLUSH RECESS: 0" WIDTH: 0.5" RADII: 1.5" NO. Z BARS: LENGTH:	BACKG COLOR: Green COPY COLOR: White <table border="1"> <tr> <th>SYMBOL</th> <th>X</th> <th>Y</th> <th>WID</th> <th>HT</th> </tr> <tr><td> </td><td> </td><td> </td><td> </td><td> </td></tr> <tr><td> </td><td> </td><td> </td><td> </td><td> </td></tr> <tr><td> </td><td> </td><td> </td><td> </td><td> </td></tr> <tr><td> </td><td> </td><td> </td><td> </td><td> </td></tr> <tr><td> </td><td> </td><td> </td><td> </td><td> </td></tr> <tr><td> </td><td> </td><td> </td><td> </td><td> </td></tr> <tr><td> </td><td> </td><td> </td><td> </td><td> </td></tr> <tr><td> </td><td> </td><td> </td><td> </td><td> </td></tr> <tr><td> </td><td> </td><td> </td><td> </td><td> </td></tr> <tr><td> </td><td> </td><td> </td><td> </td><td> </td></tr> </table> MAT'L: 0.125" (3.2 mm) ALUMINUM	SYMBOL	X	Y	WID	HT	DESIGN BY: S.R. SANGHANI PROJECT ID: B-5619 CHECKED BY: R.J. DECOLA LOCATION: SR1389 (HARDY BRIDGE ROAD) Jan 28, 2021 DIV: 2
SYMBOL	X	Y	WID	HT	

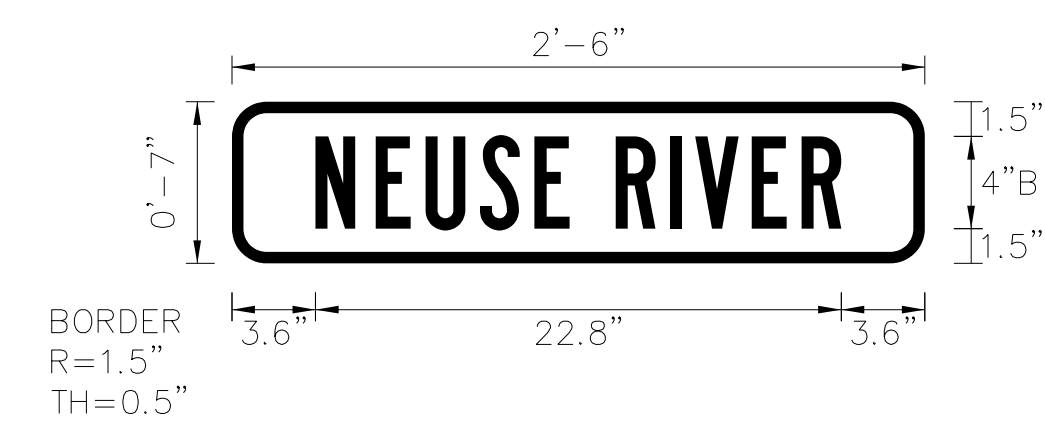


BORDER R=1.5" TH=0.5"

Spacing Factor is 1 unless specified otherwise

Letter spacings are to start of next letter												Series/Size	Text Length			
	N	E	U	S	E		R	I	V	E	R				B 2000	22.8
	3.6	2.6	2.2	2.4	2.4	1.5	2	2.4	1.1	2.4	2.2	1.7	3.6			

FILENAME: B5619_Sgn_SGN_1 NORTH CAROLINA D.O.T. SIGN DETAIL

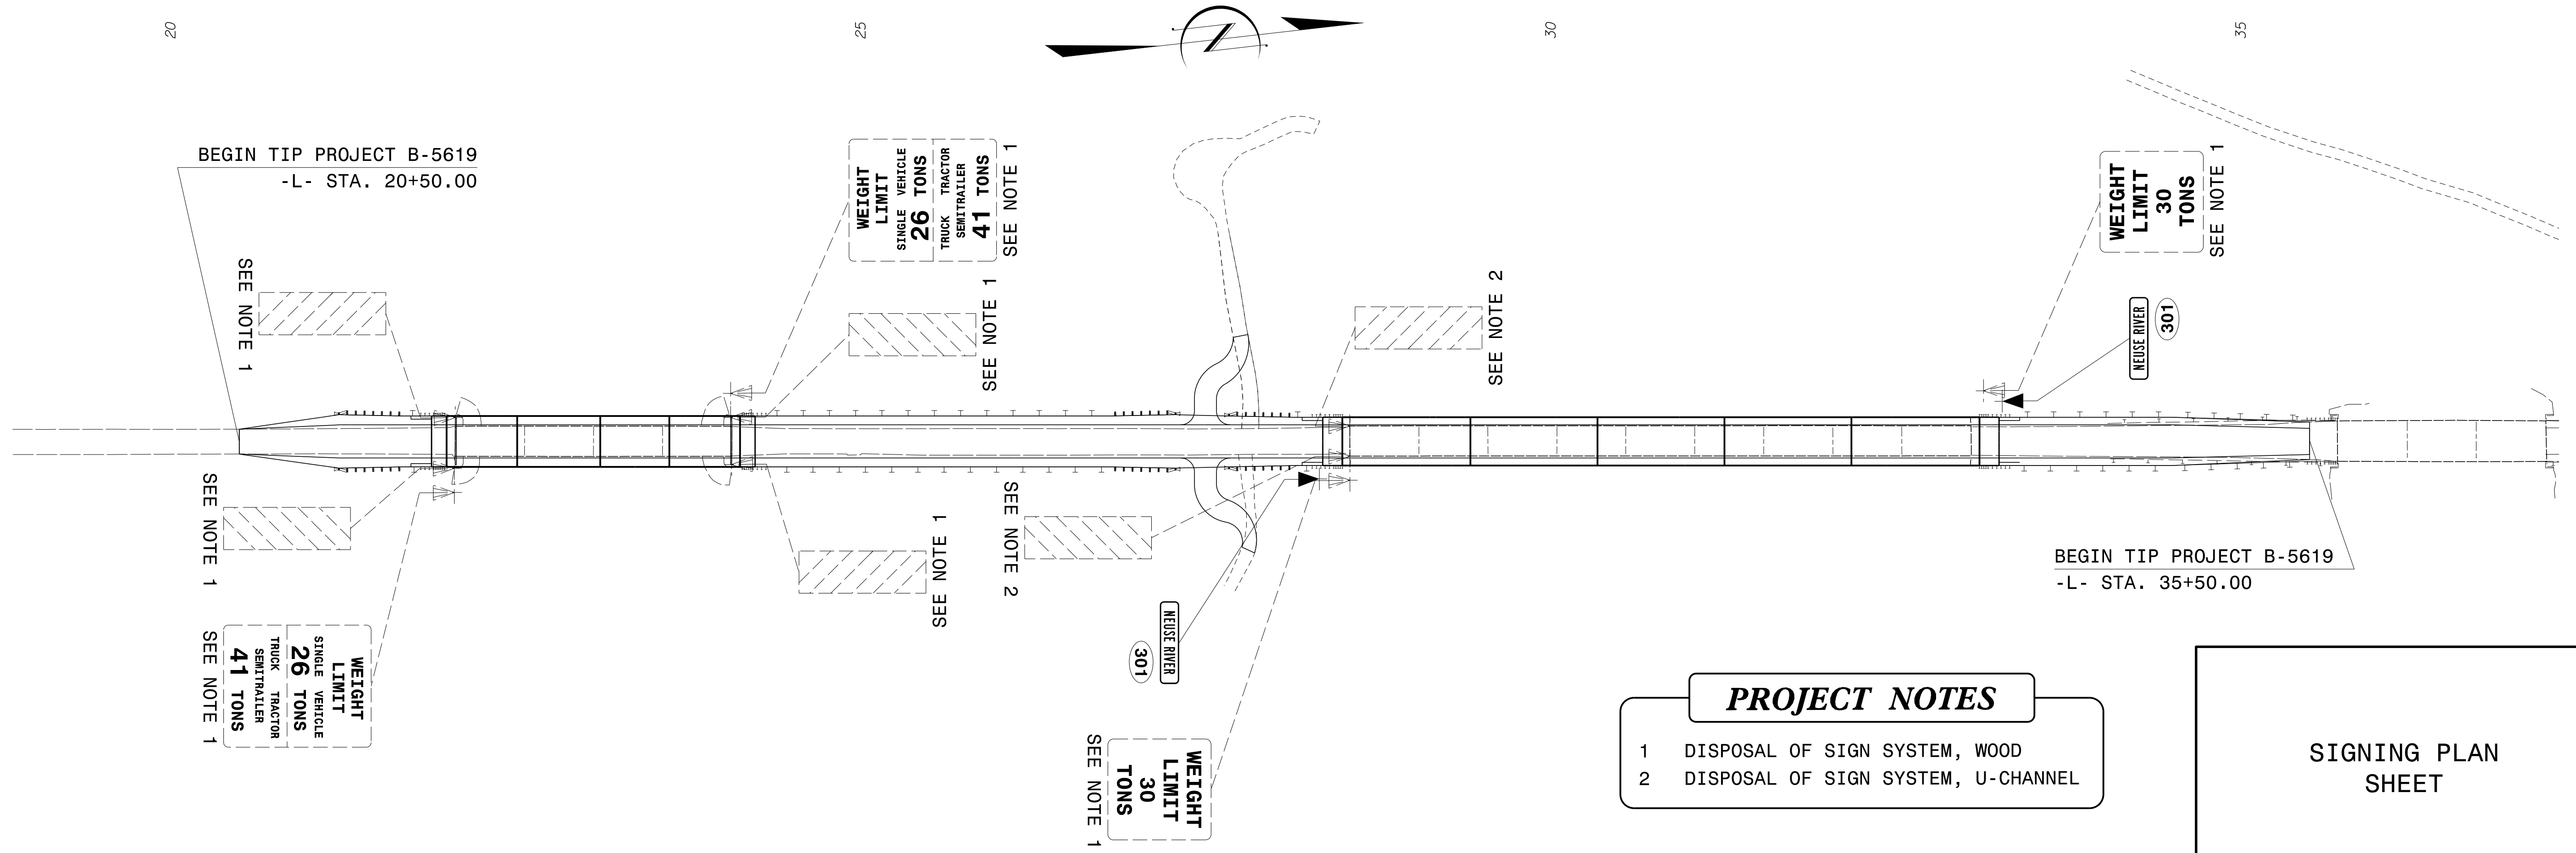

01/29/21
 X:\4306200\180804.01\TECH\Traffic\Signing\Signing\B5619_Sgn_SGN_2.dgn
 User: rj212/srs