
HDR Engineering, Inc. of the Carolinas 555 Fayetteville St, Suite 900 Raleigh, N.C. 27601 N.C.B.E.L.S. License Number: F-0116

PROJ. REFERENCE NO. SHEET NO. TMP-3 B-5626

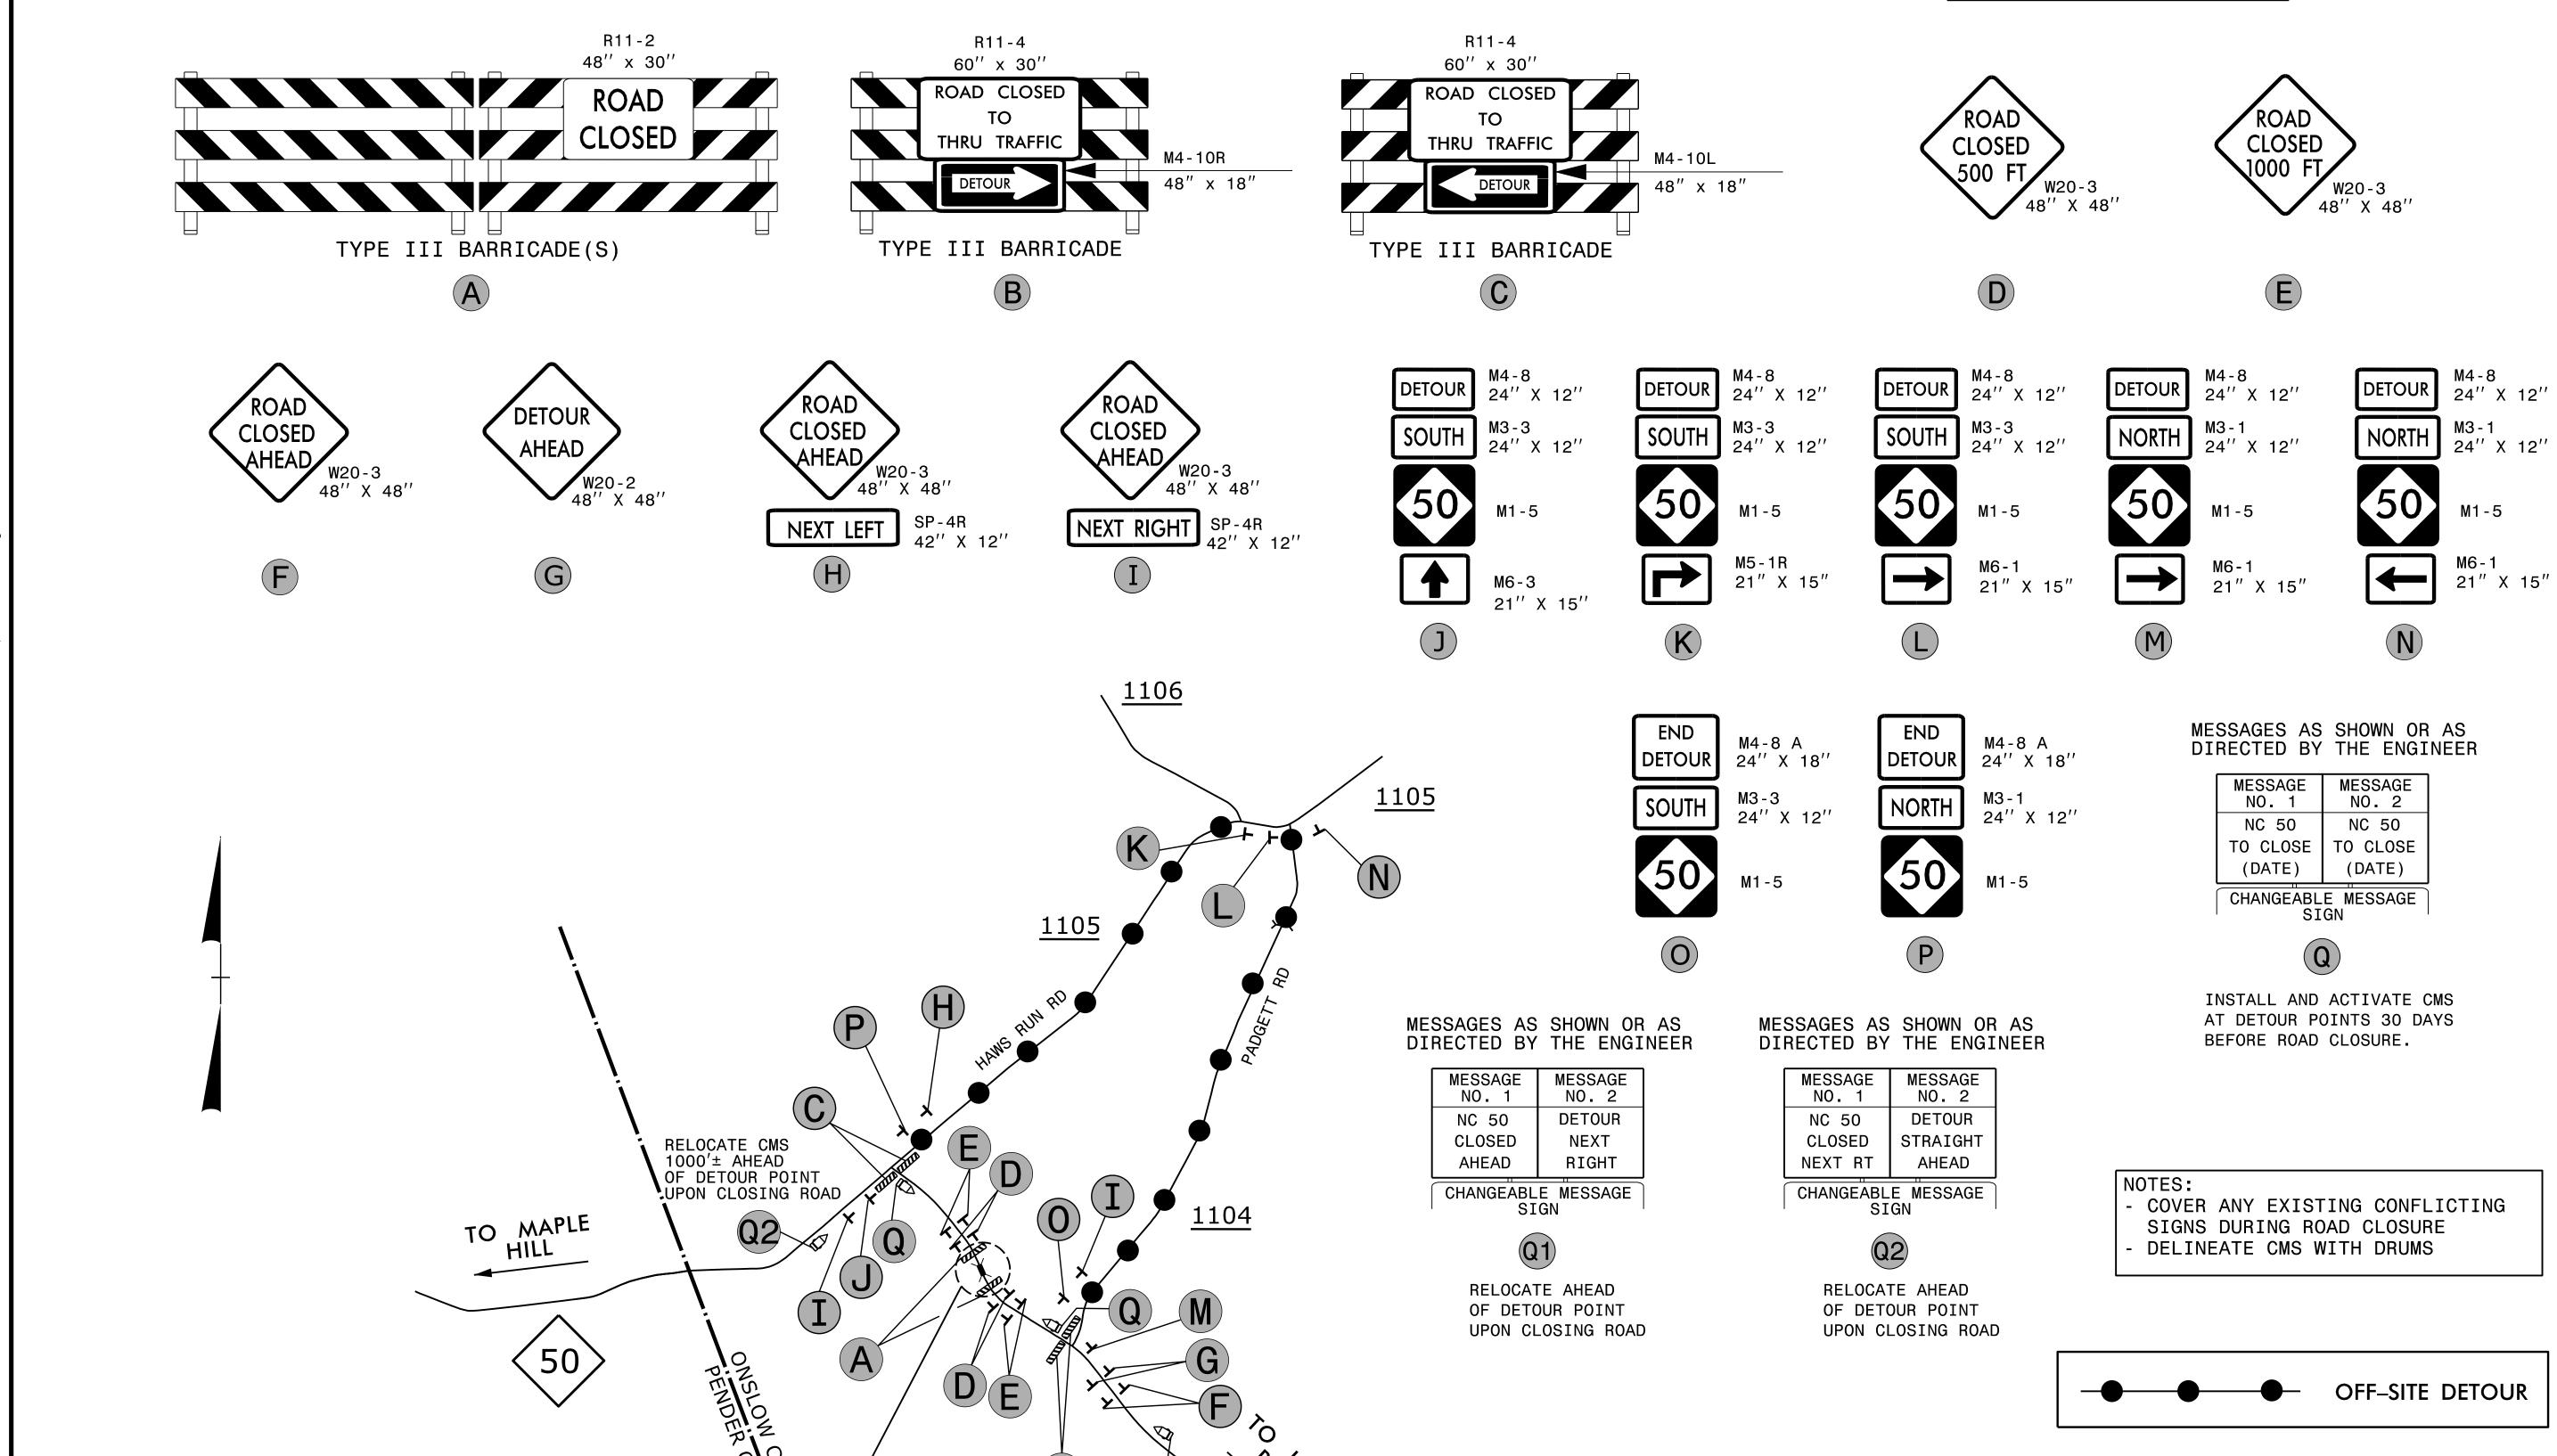

PROJEC1

RELOCATE CMS 0.5 MILE AHEAD OF DETOUR POINT UPON CLOSING ROAD

LIMITS

APPROVED: DATE: ____2/3/2020 DOCUMENT NOT CONSIDERED FINAL UNLESS ALL SIGNATURES COMPLETED

DETOUR FOR NC 50 ROAD CLOSURE OVER SANDY RUN SWAMP