

PAVEMENT SCHEDULE


PROJECT REFERENCE NO.

SHEET NO.

2021CPT.05.22.20921.1


10

C1	1¼" ASPHALT CONCRETE SURFACE COURSE, TYPE S9.5B, AT AN AVERAGE RATE OF 137.5 LBS. PER SQ. YD.	S	SHOULDER GRADING ASB REQUIRED (EXCEPT AT RESIDENTIAL AREAS)
C2	1½" ASPHALT CONCRETE SURFACE COURSE, TYPE S9.5B, AT AN AVERAGE RATE OF 165 LBS. PER SQ. YD.	U	EXISTING PAVEMENT
		V1	1½" MILLING
		V2	0" - 1 ½" MILLING

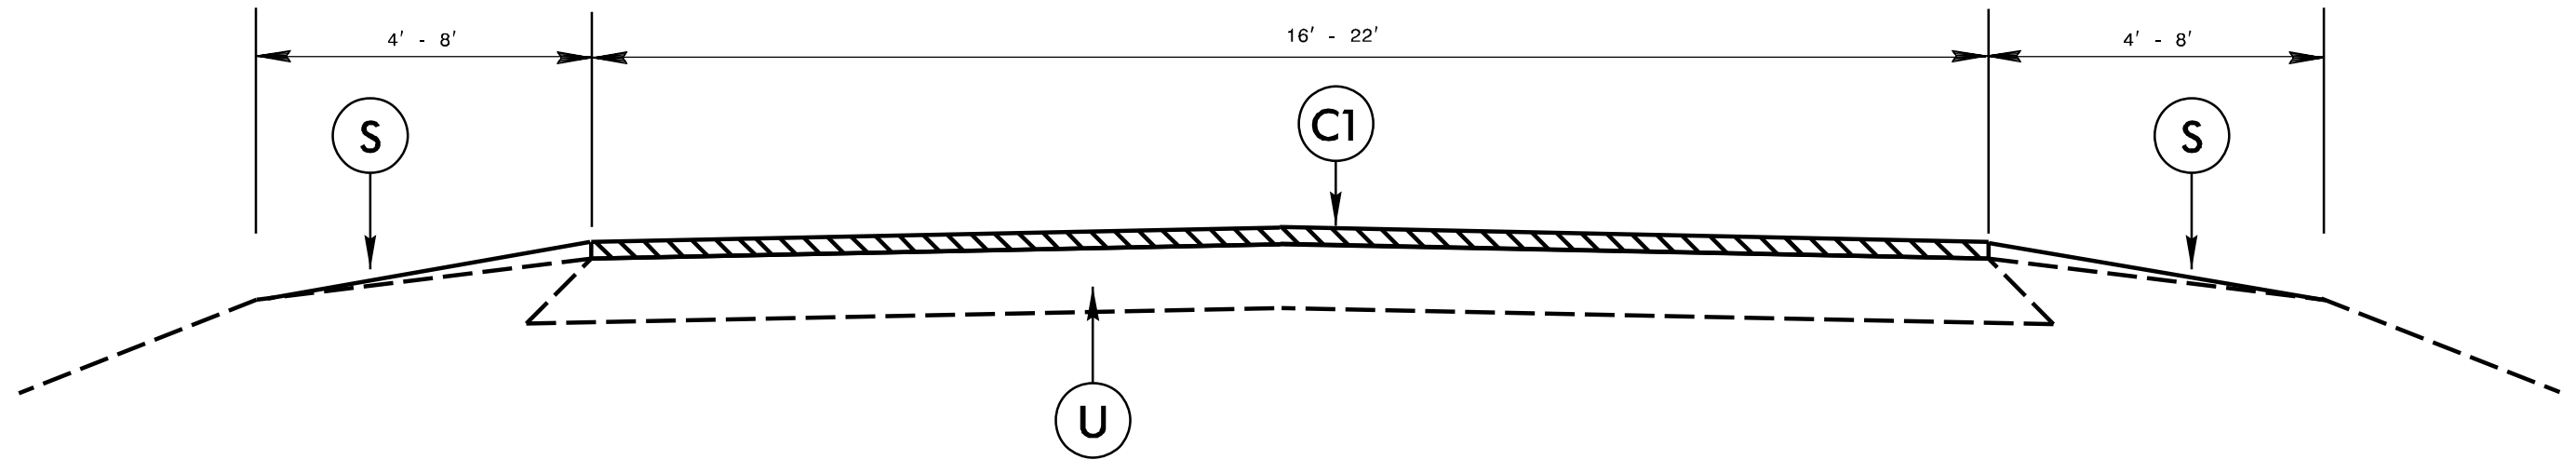

*Mill 1¼" +/- on map 5 Bridge # 212 and map 6 Bridge # 194 as directed by the engineer to resurface and not add any additional weight on the bridge.

TYPICAL SECTION NO. 1

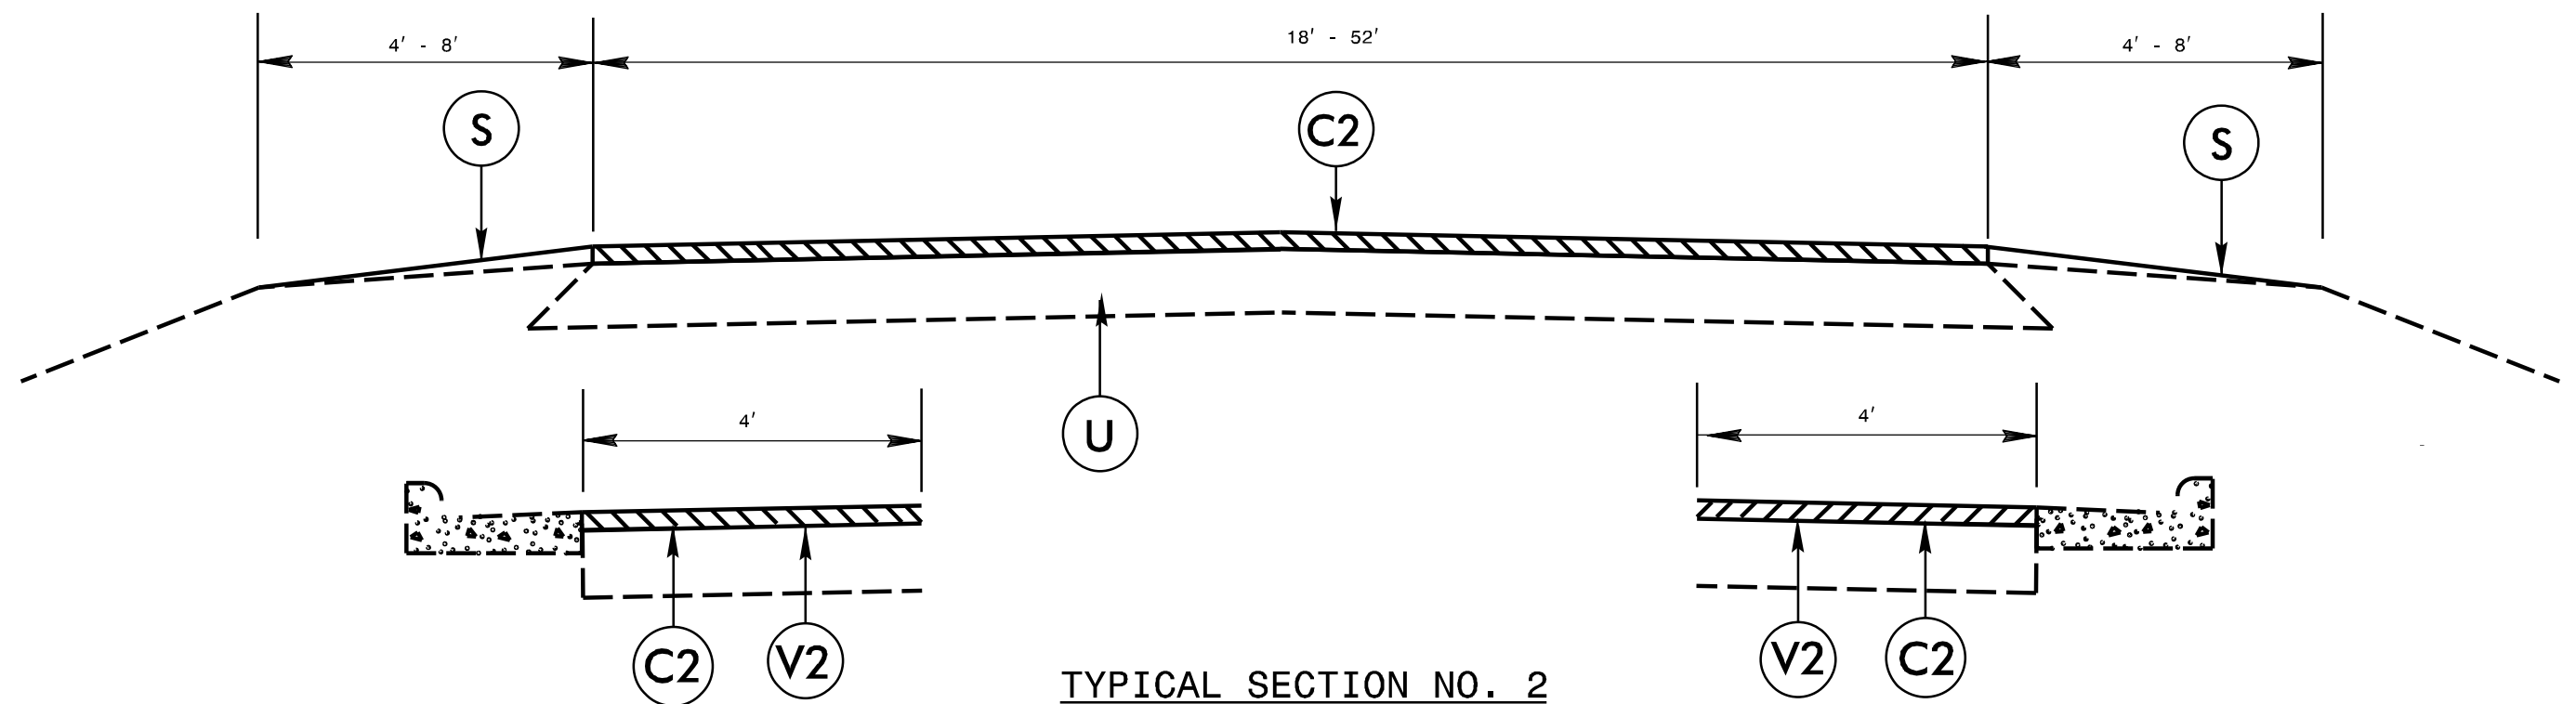

TYPICAL SECTION NO. 2