
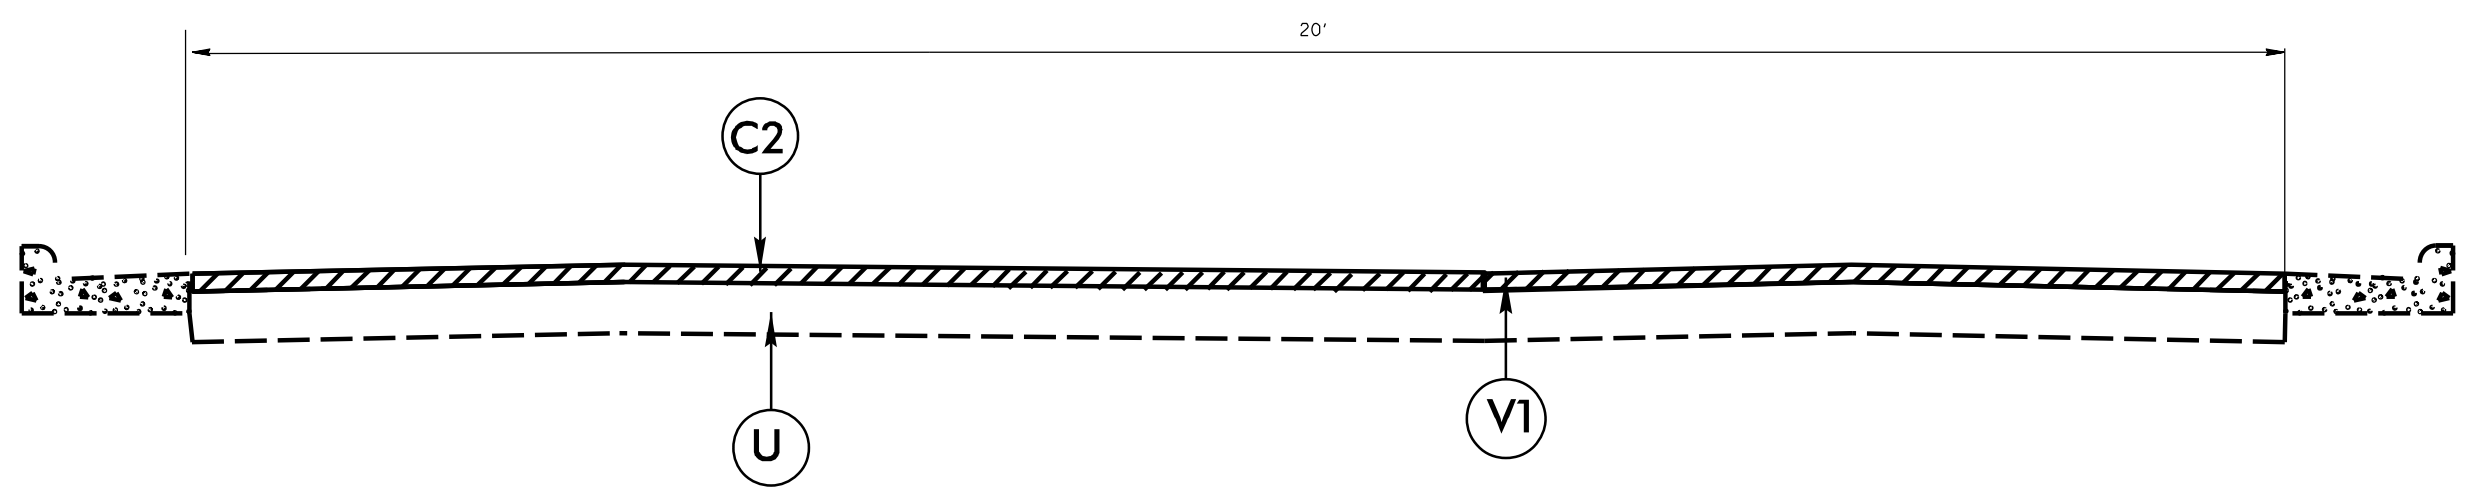
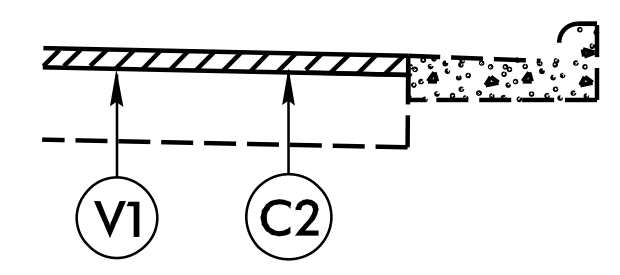
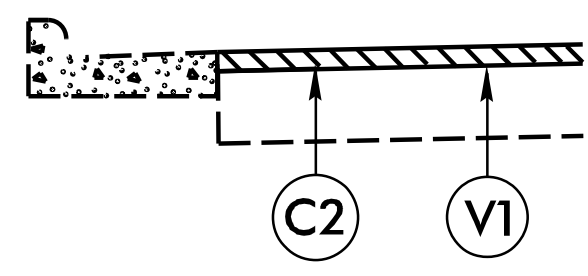


**PAVEMENT SCHEDULE**

C1	1¼" ASPHALT CONCRETE SURFACE COURSE, TYPE S9.5B, AT AN AVERAGE RATE OF 137.5 LBS. PER SQ. YD.
C2	1½" ASPHALT CONCRETE SURFACE COURSE, TYPE S9.5B, AT AN AVERAGE RATE OF 165 LBS. PER SQ. YD.

S	SHOULDER GRADING ASB REQUIRED (EXCEPT AT RESIDENTIAL AREAS)
U	EXISTING PAVEMENT
V1	1½" MILLING
V2	0" - 1 ½" MILLING

<i>PROJECT REFERENCE NO.</i>	<i>SHEET NO.</i>
2021CPT.05.22.20921.1	11

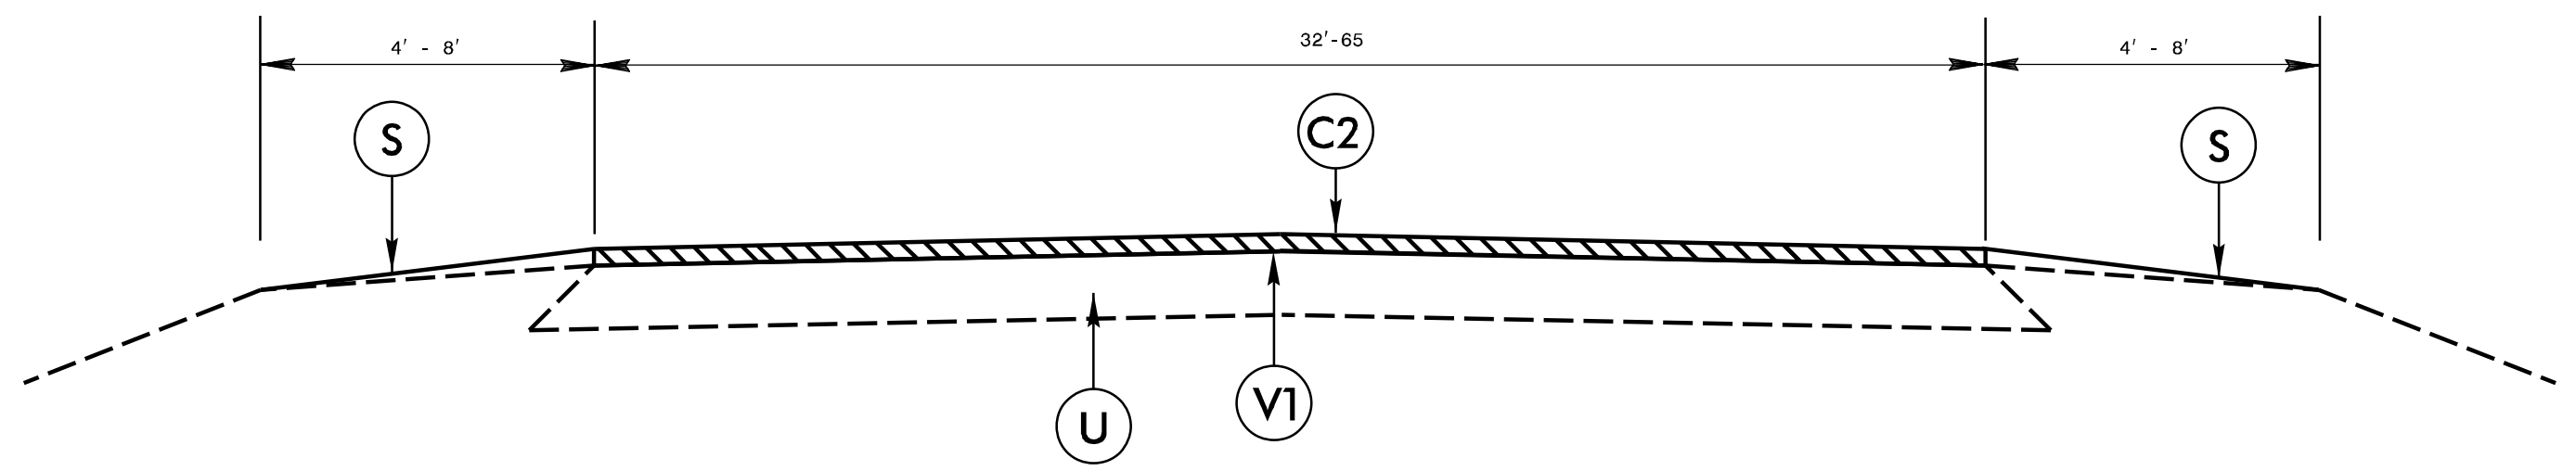

**TYPICAL SECTION NO. 4**