


TIP PROJECT: BR-0017

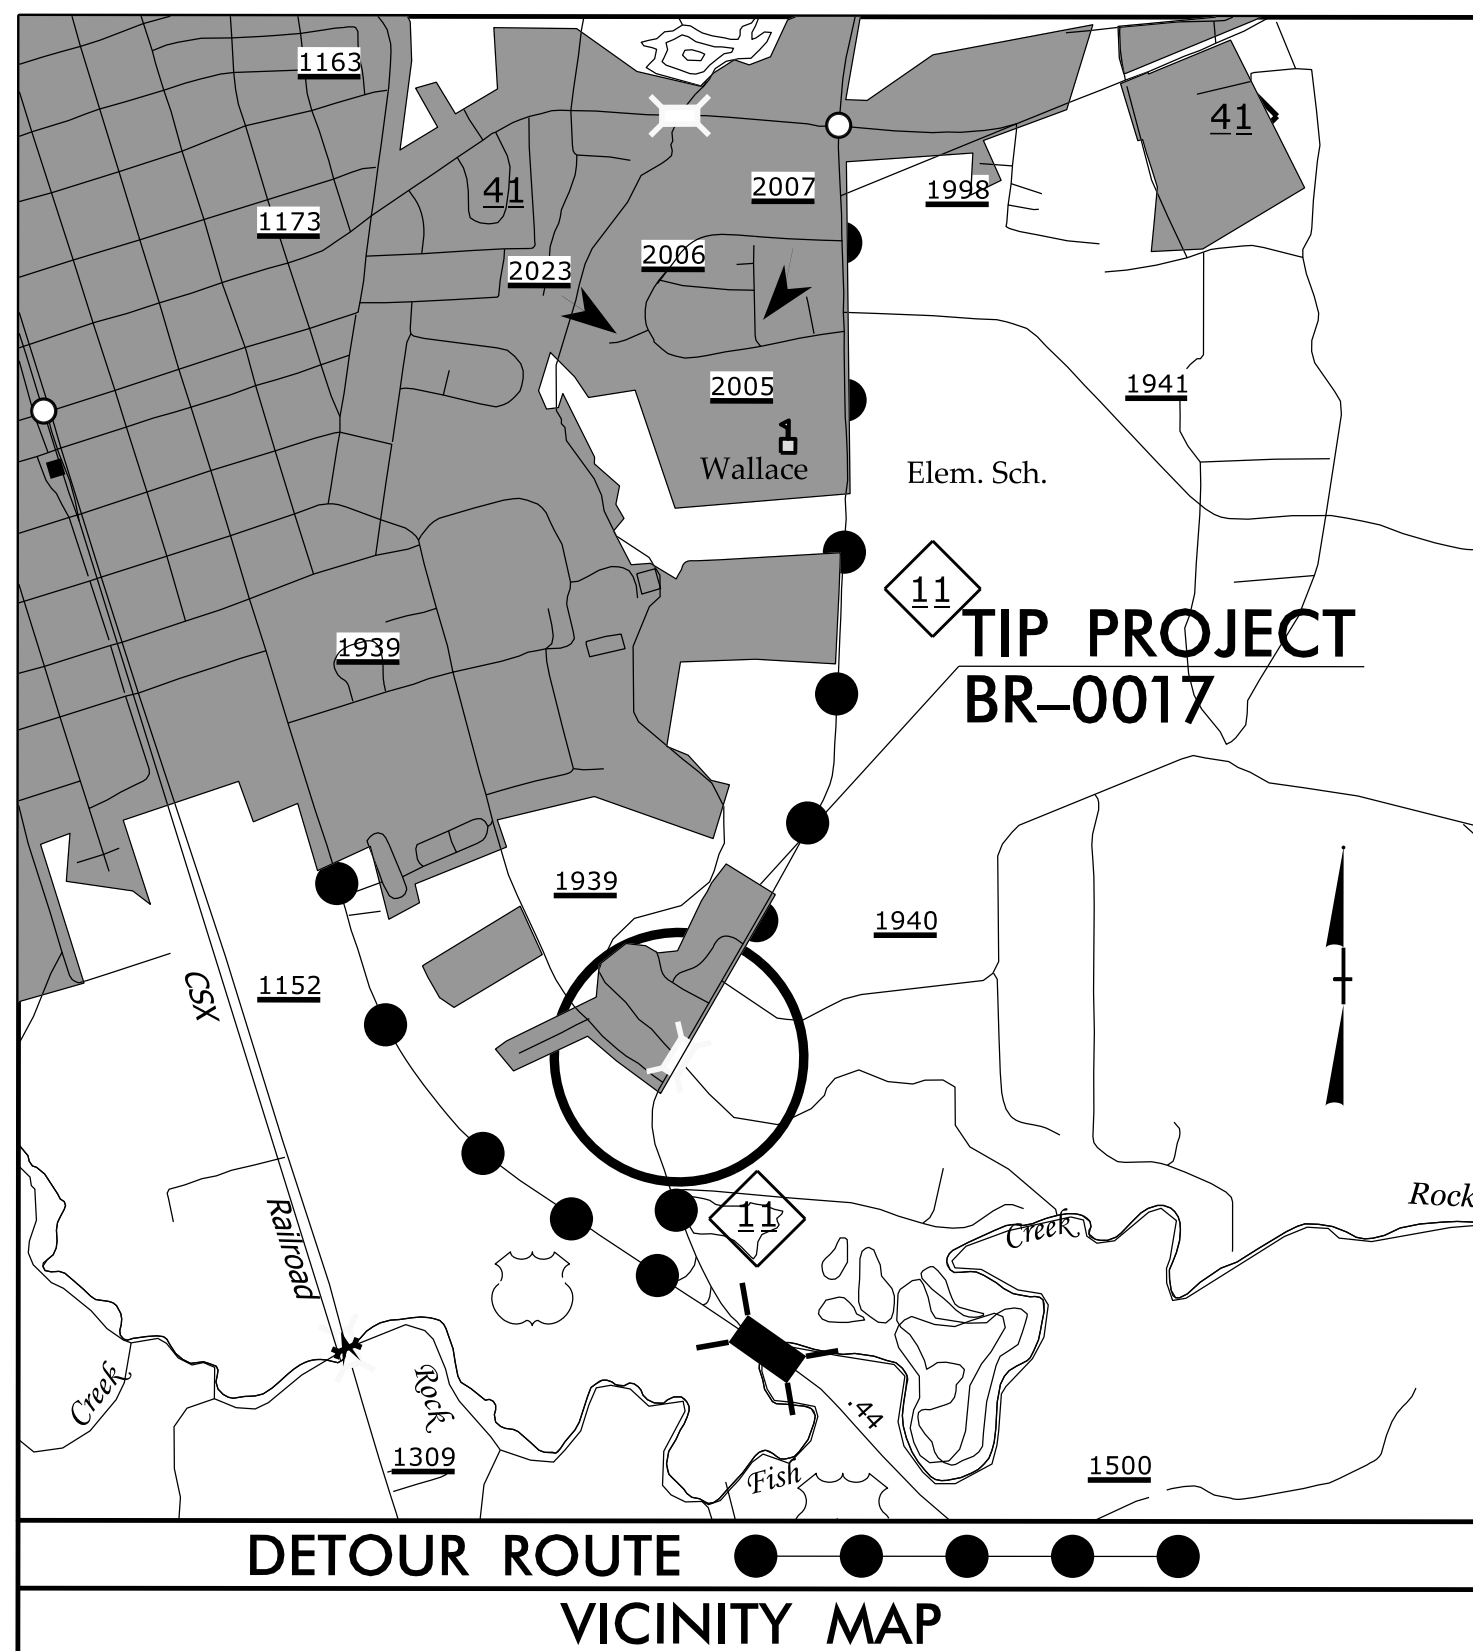


STATE OF NORTH CAROLINA
DIVISION OF HIGHWAYS

**UTILITY CONSTRUCTION PLANS
DUPLIN COUNTY**

LOCATION: BRIDGE NO. 12 ON NC 11 OVER LITTLE ROCKFISH CREEK


TYPE OF WORK: WATER & SEWER RELOCATION

T.I.P. NO.	SHEET NO.
BR-0017	UC-1

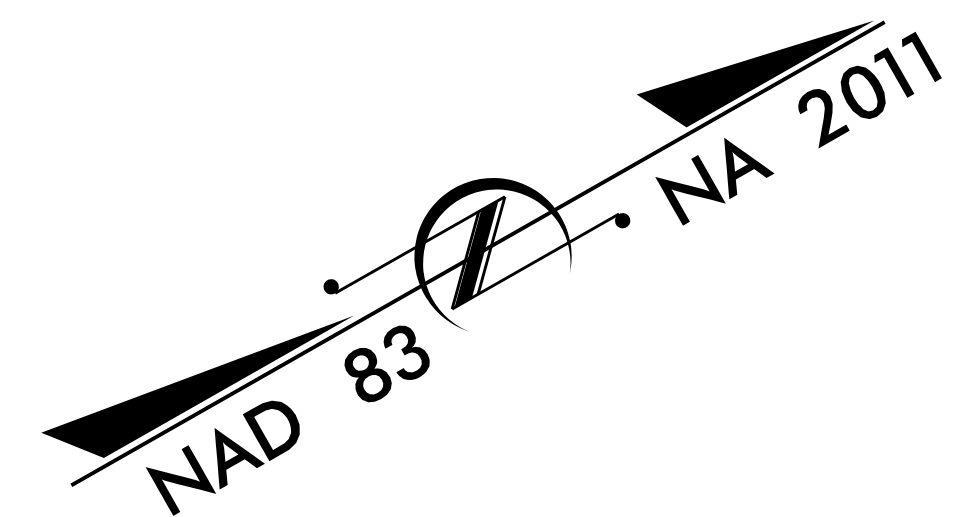


BEGIN TIP PROJECT BR-0017
-L- POC STA. 14+50.00

END TIP PROJECT BR-0017
-L- POT STA. 22+50.00

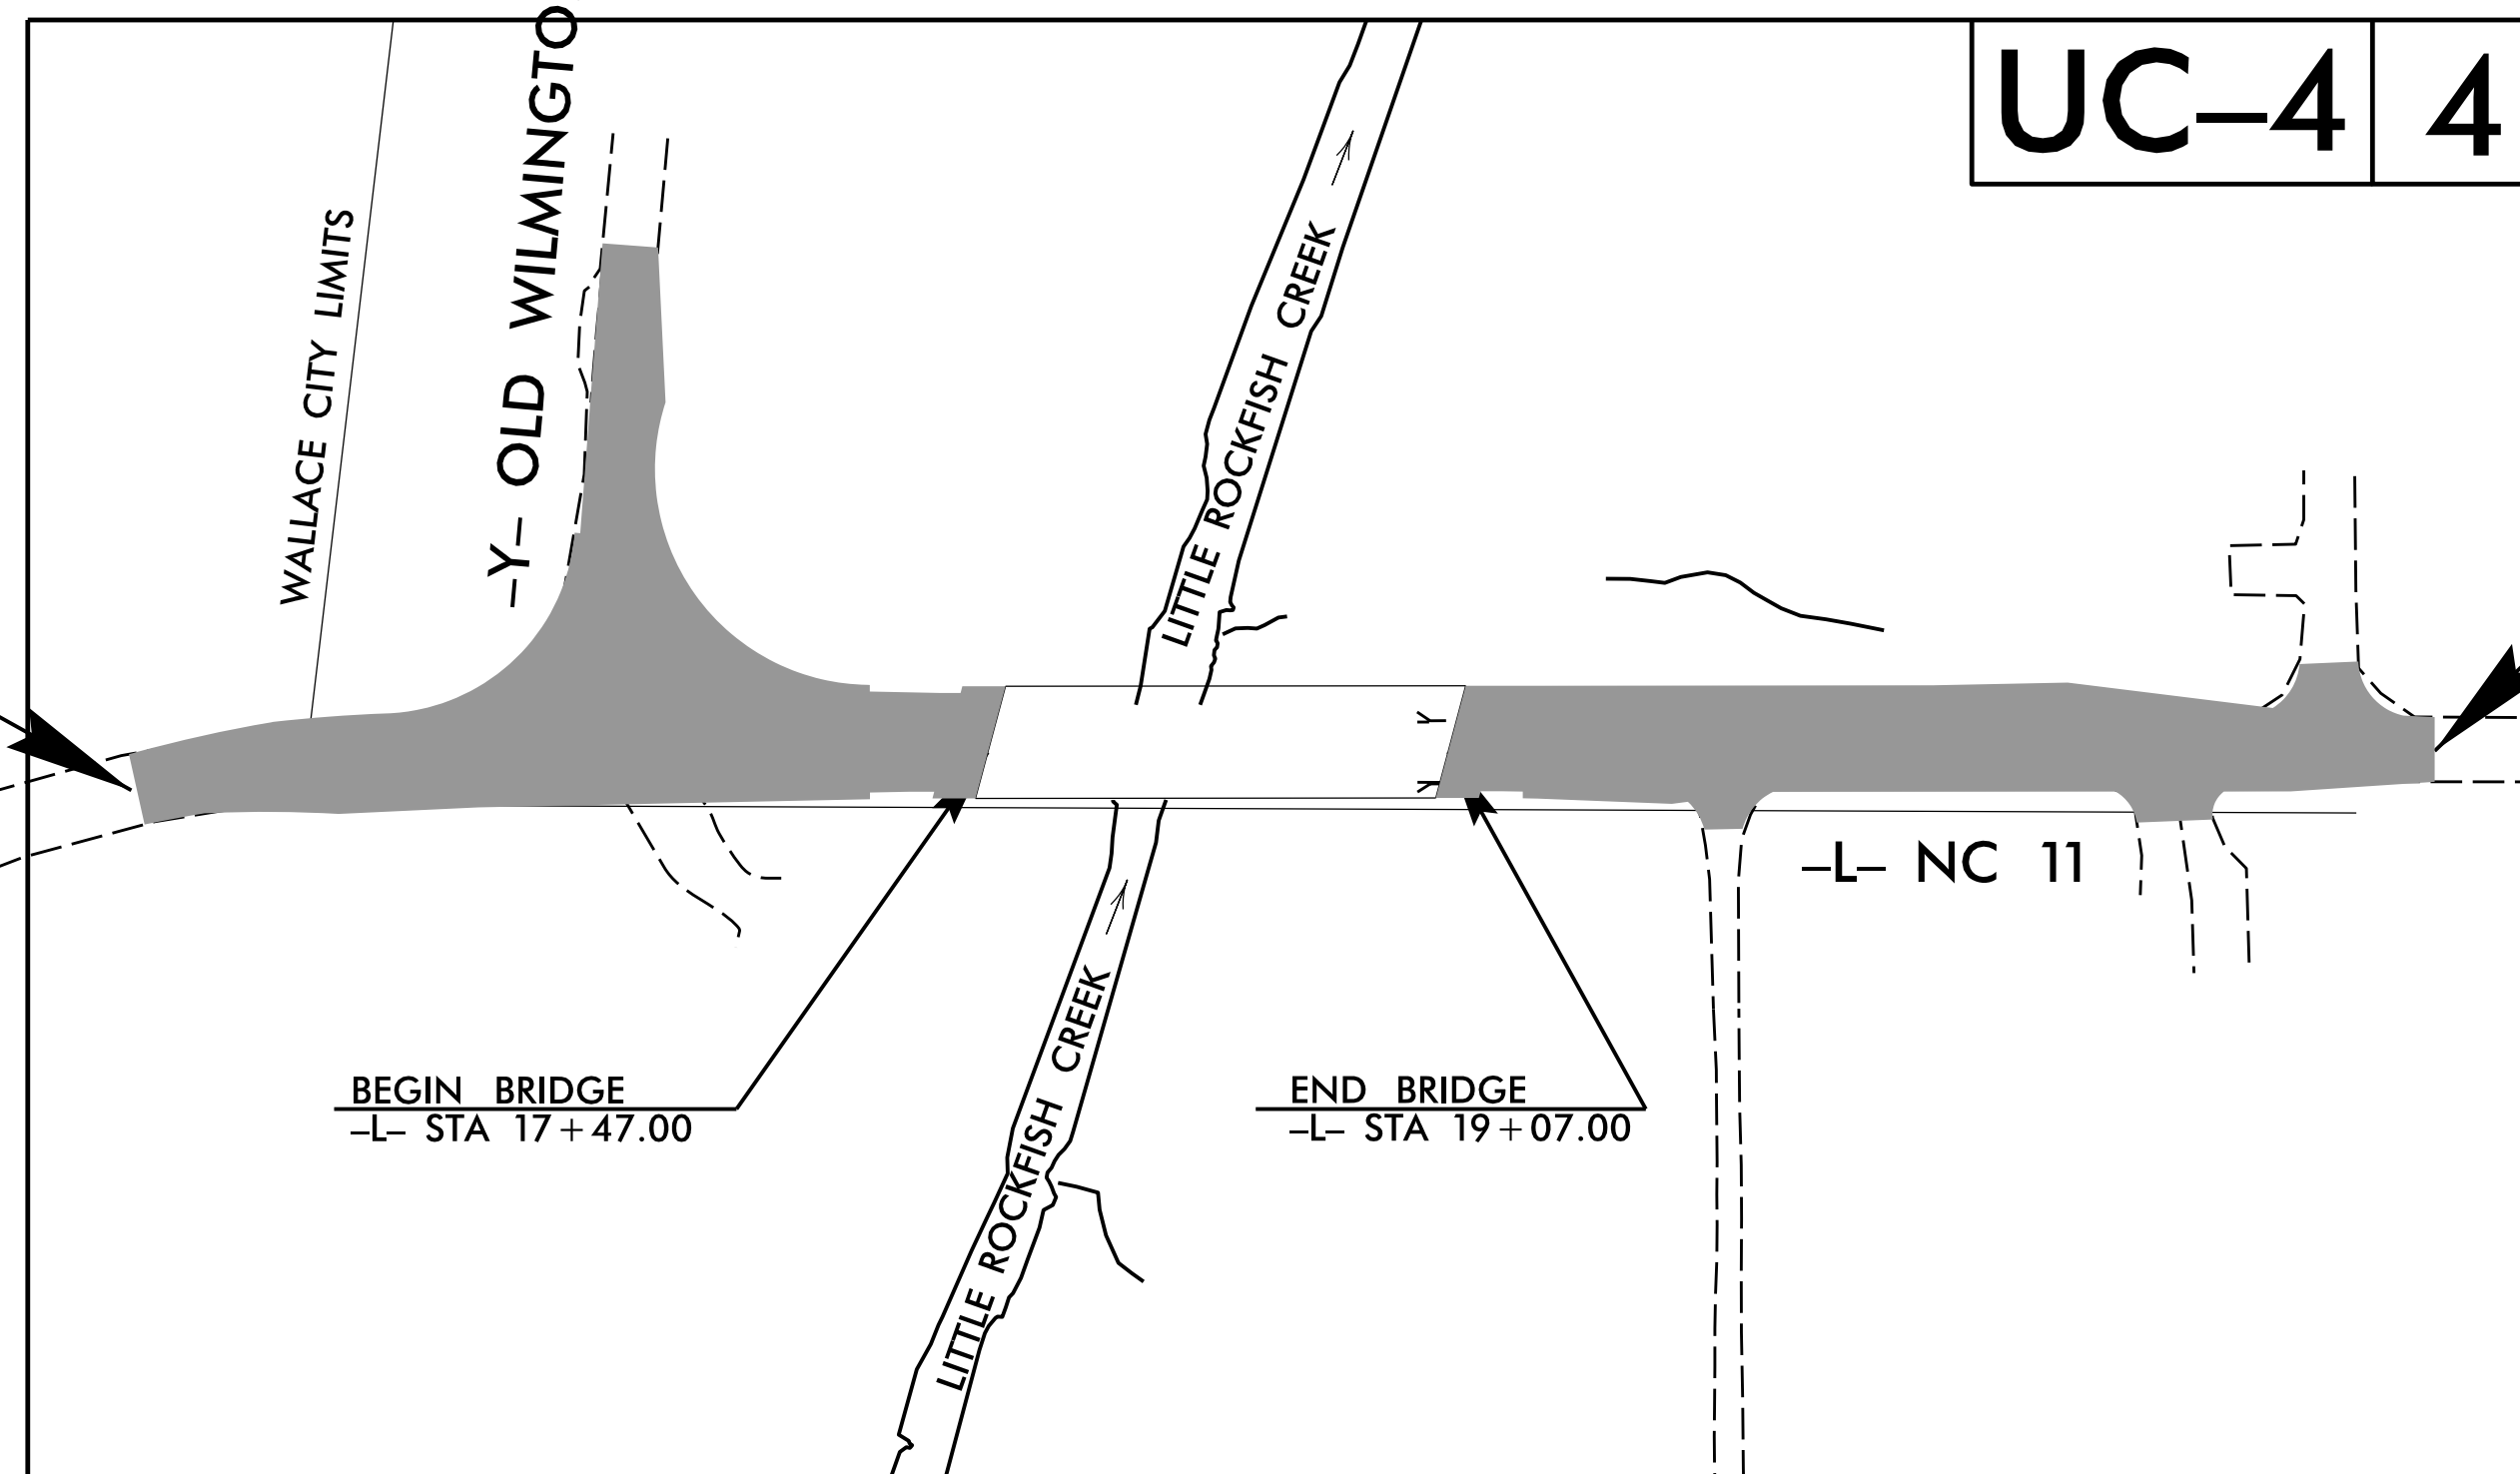

DOCUMENT NOT CONSIDERED FINAL
UNTIL ALL SIGNATURES ARE COMPLETED

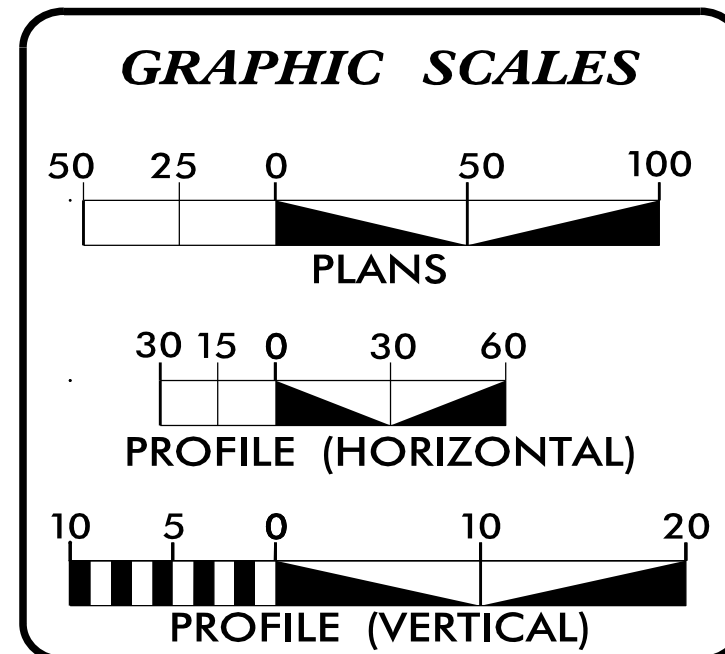

INDEX OF SHEETS	
SHEET NO.:	DESCRIPTION:
UC-1	TITLE SHEET
UC-2	UTILITY SYMBOLOGY SHEET
UC-3	NOTES SHEET
UC-3a	UTILITY DETAIL SHEET
UC-4	UTILITY CONSTRUCTION PLAN SHEET
UC-5	UTILITY PROFILE SHEET

WATER AND SEWER OWNERS ON PROJECT


(1) TOWN OF WALLACE

PREPARED IN THE OFFICE OF

STROUD ENGINEERING, P.A.

107-B COMMERCE STREET
GREENVILLE, NORTH CAROLINA 27858
(252) 756-9352
LICENSE NO. C-0647

DAVID E. TUTEN, P.E. CONSULTANT CONTACT #1
LINWOOD E. STROUD, P.E. CONSULTANT CONTACT #2
CONSULTANT CONTACT #3

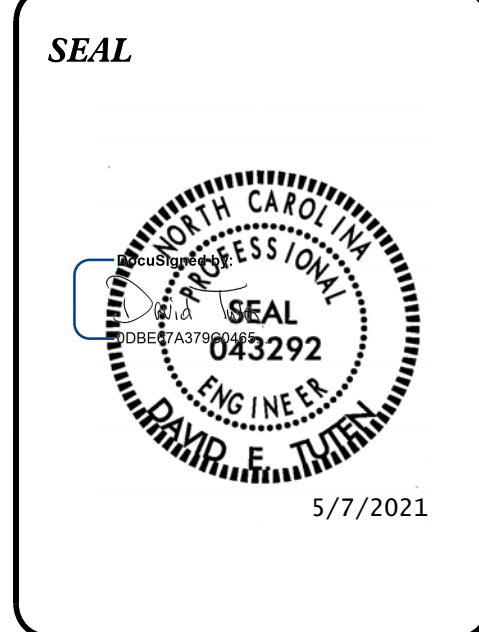

DIVISION OF HIGHWAYS UTILITIES UNIT
1555 MAIL SERVICES CENTER
RALEIGH, NC 27699-1555
PHONE (919) 707-6690
FAX (919) 250-4151

NABIL HAMDAN UTILITIES REGIONAL ENGINEER
KELVIN MARTIN UTILITIES ENGINEER
VACANT UTILITIES AREA COORDINATOR
LARRY JAMES JR. UTILITIES COORDINATOR