


T.I.P. NO.	SHEET NO.
BR-0017	UO-1

NOTE:
 ALL UTILITY WORK SHOWN ON THIS SHEET WILL BE DONE BY OTHERS.
 NO PAYMENT WILL BE MADE TO THE CONTRACTOR FOR UTILITY WORK SHOWN ON THIS SHEET.

TIP PROJECT: BR-0017

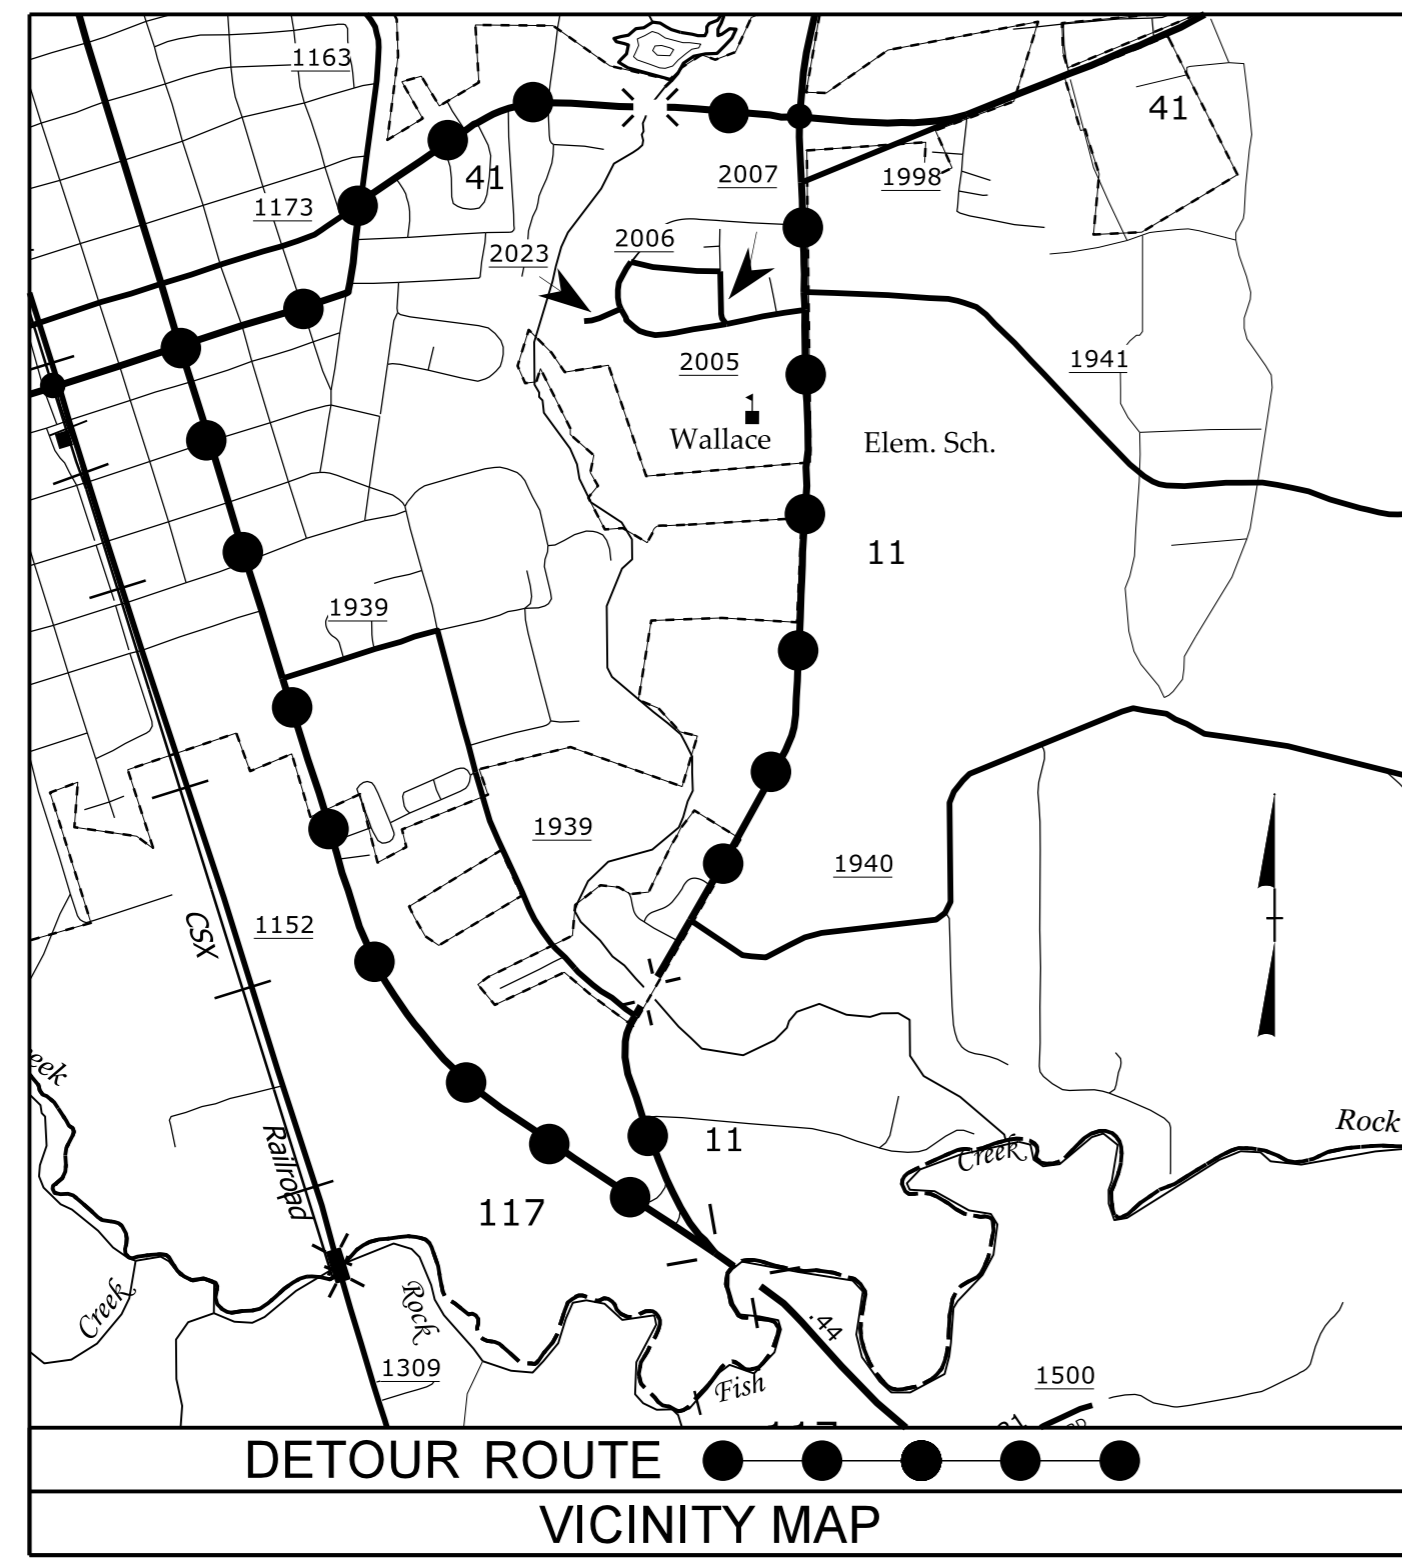


STATE OF NORTH CAROLINA
 DIVISION OF HIGHWAYS


**UTILITIES BY OTHERS PLANS
 DUPLIN COUNTY**

LOCATION: BRIDGE NO. 12 ON NC 11 OVER LITTLE ROCKFISH CREEK

TYPE OF WORK: RELOCATION OF
 COMMUNICATIONS AND POWER LINES

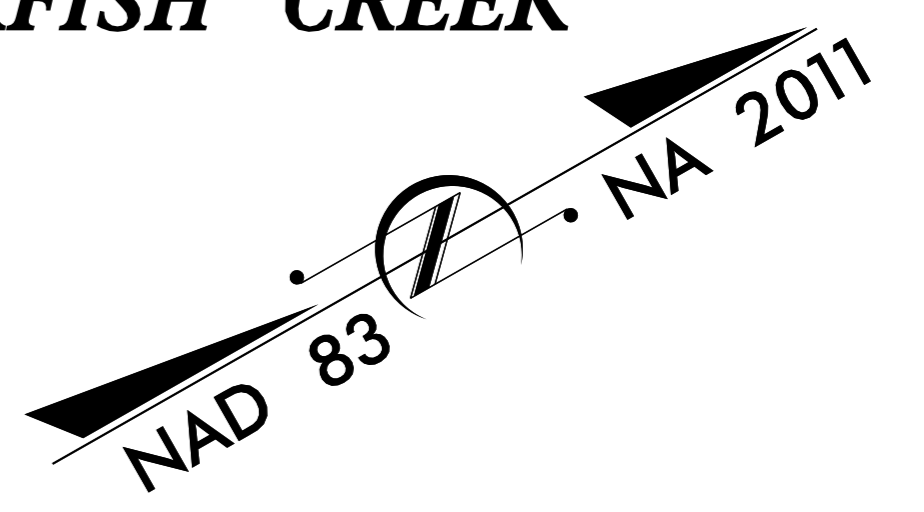


BEGIN TIP PROJECT BR-0017
 -L- POC STA. 14 + 50.00

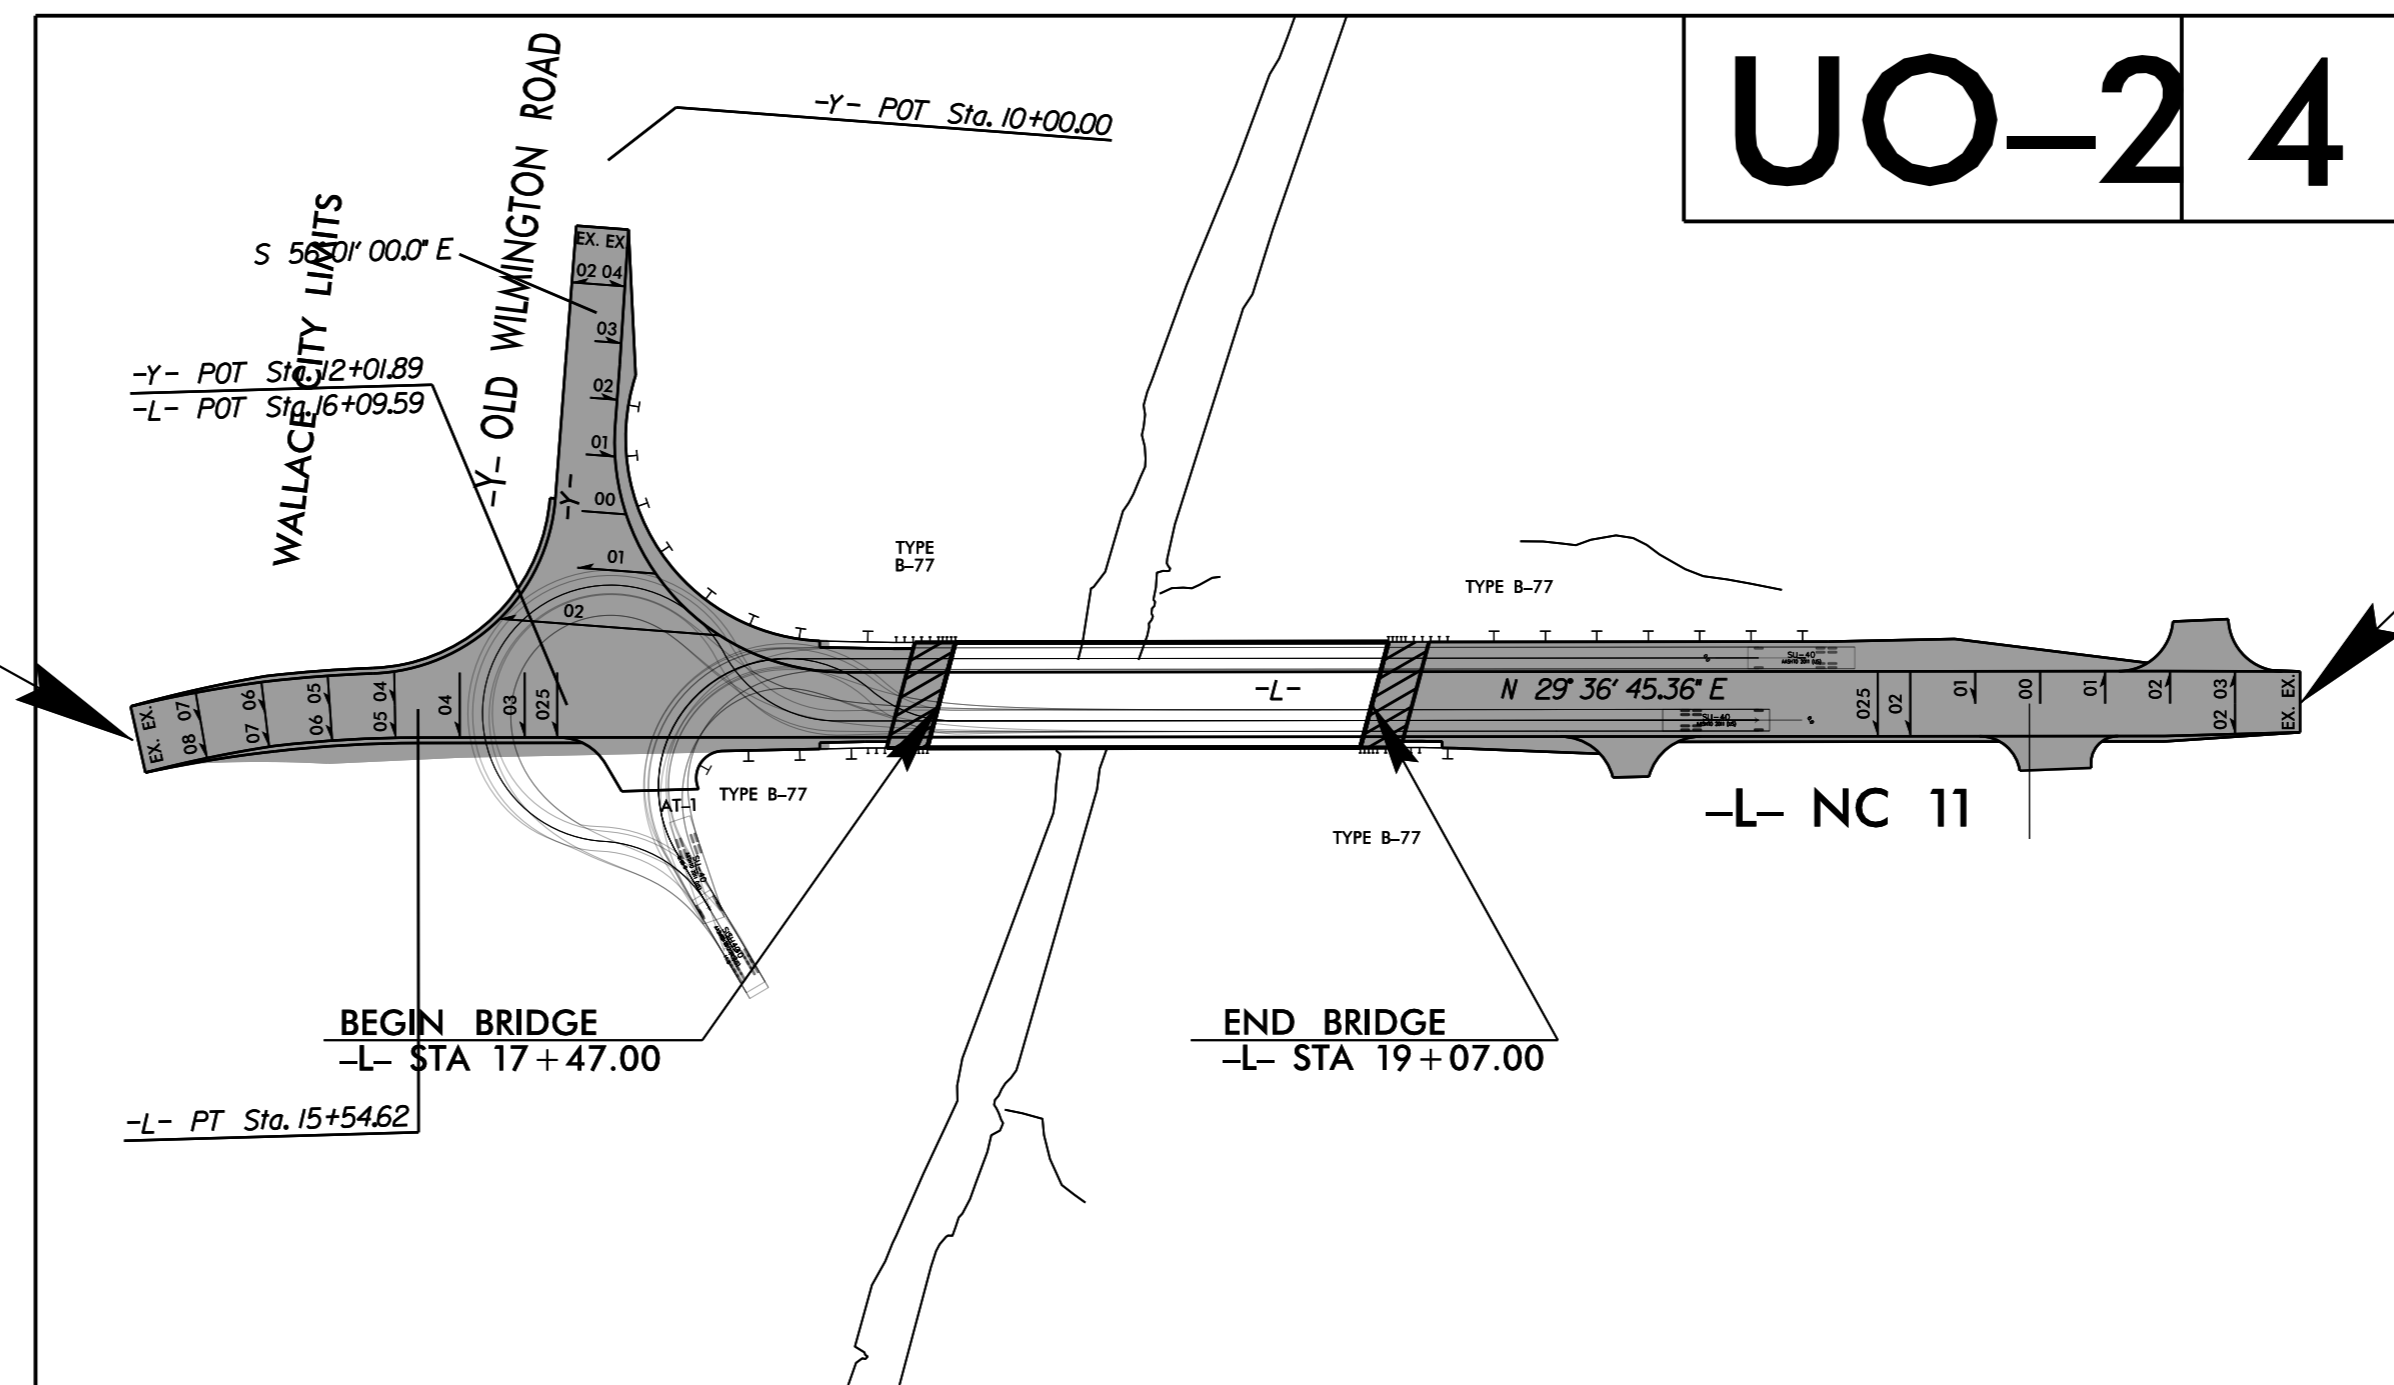

END TIP PROJECT BR-0017
 -L- POT STA. 22 + 50.00

GRAPHIC SCALES

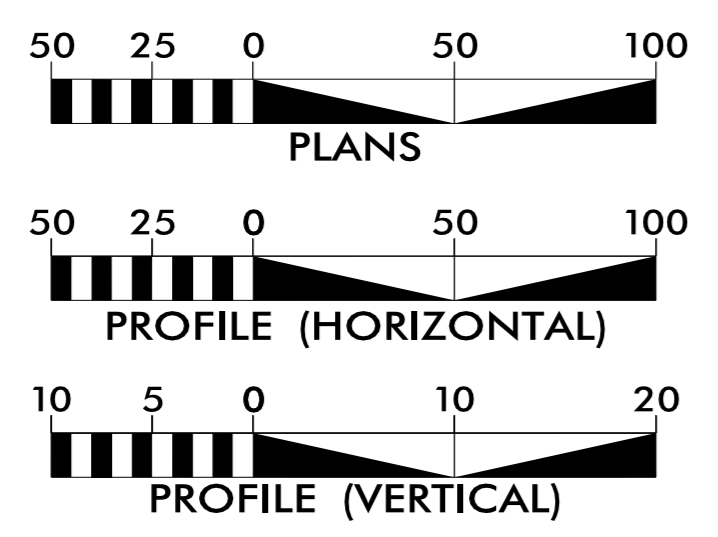


INDEX OF SHEETS

SHEET NO.:	DESCRIPTION:
UO-1	TITLE SHEET
UO-2	UBO PLAN SHEET

UTILITY OWNERS WITH CONFLICTS

- (A) AT&T - COMMUNICATIONS
- (B) CENTURYLINK - COMMUNICATIONS
- (C) DUKE ENERGY - POWER
- (D) LUMEN - COMMUNICATIONS

PREPARED IN THE OFFICE OF:
 NCDOT UTILITIES UNIT

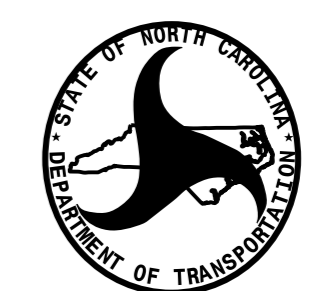

DIVISION OF HIGHWAYS
 UTILITIES UNIT
 1555 MAIL SERVICES CENTER
 RALEIGH, NC 27699-1555
 PHONE (919) 707-6690
 FAX (919) 250-4151

NABIL HAMDAN UTILITY PROJECT MANAGER
 LARRY JAMES JR. PROJECT UTILITY COORDINATOR
 KELVIN MARTIN EI PROJECT UTILITY ENGINEER

NABIL HAMDAN UTILITIES REGIONAL ENGINEER
 KELVIN MARTIN EI UTILITIES ENGINEER
 VACANT UTILITIES AREA COORDINATOR
 LARRY JAMES JR. UTILITIES COORDINATOR

