


STATE	PROJECT NO.	SHEET NO.	TOTAL SHEETS
NC	2021CPT.10.15.10601 2021CPT.10.15.20601	8	
F.A. PROJECT NO.			

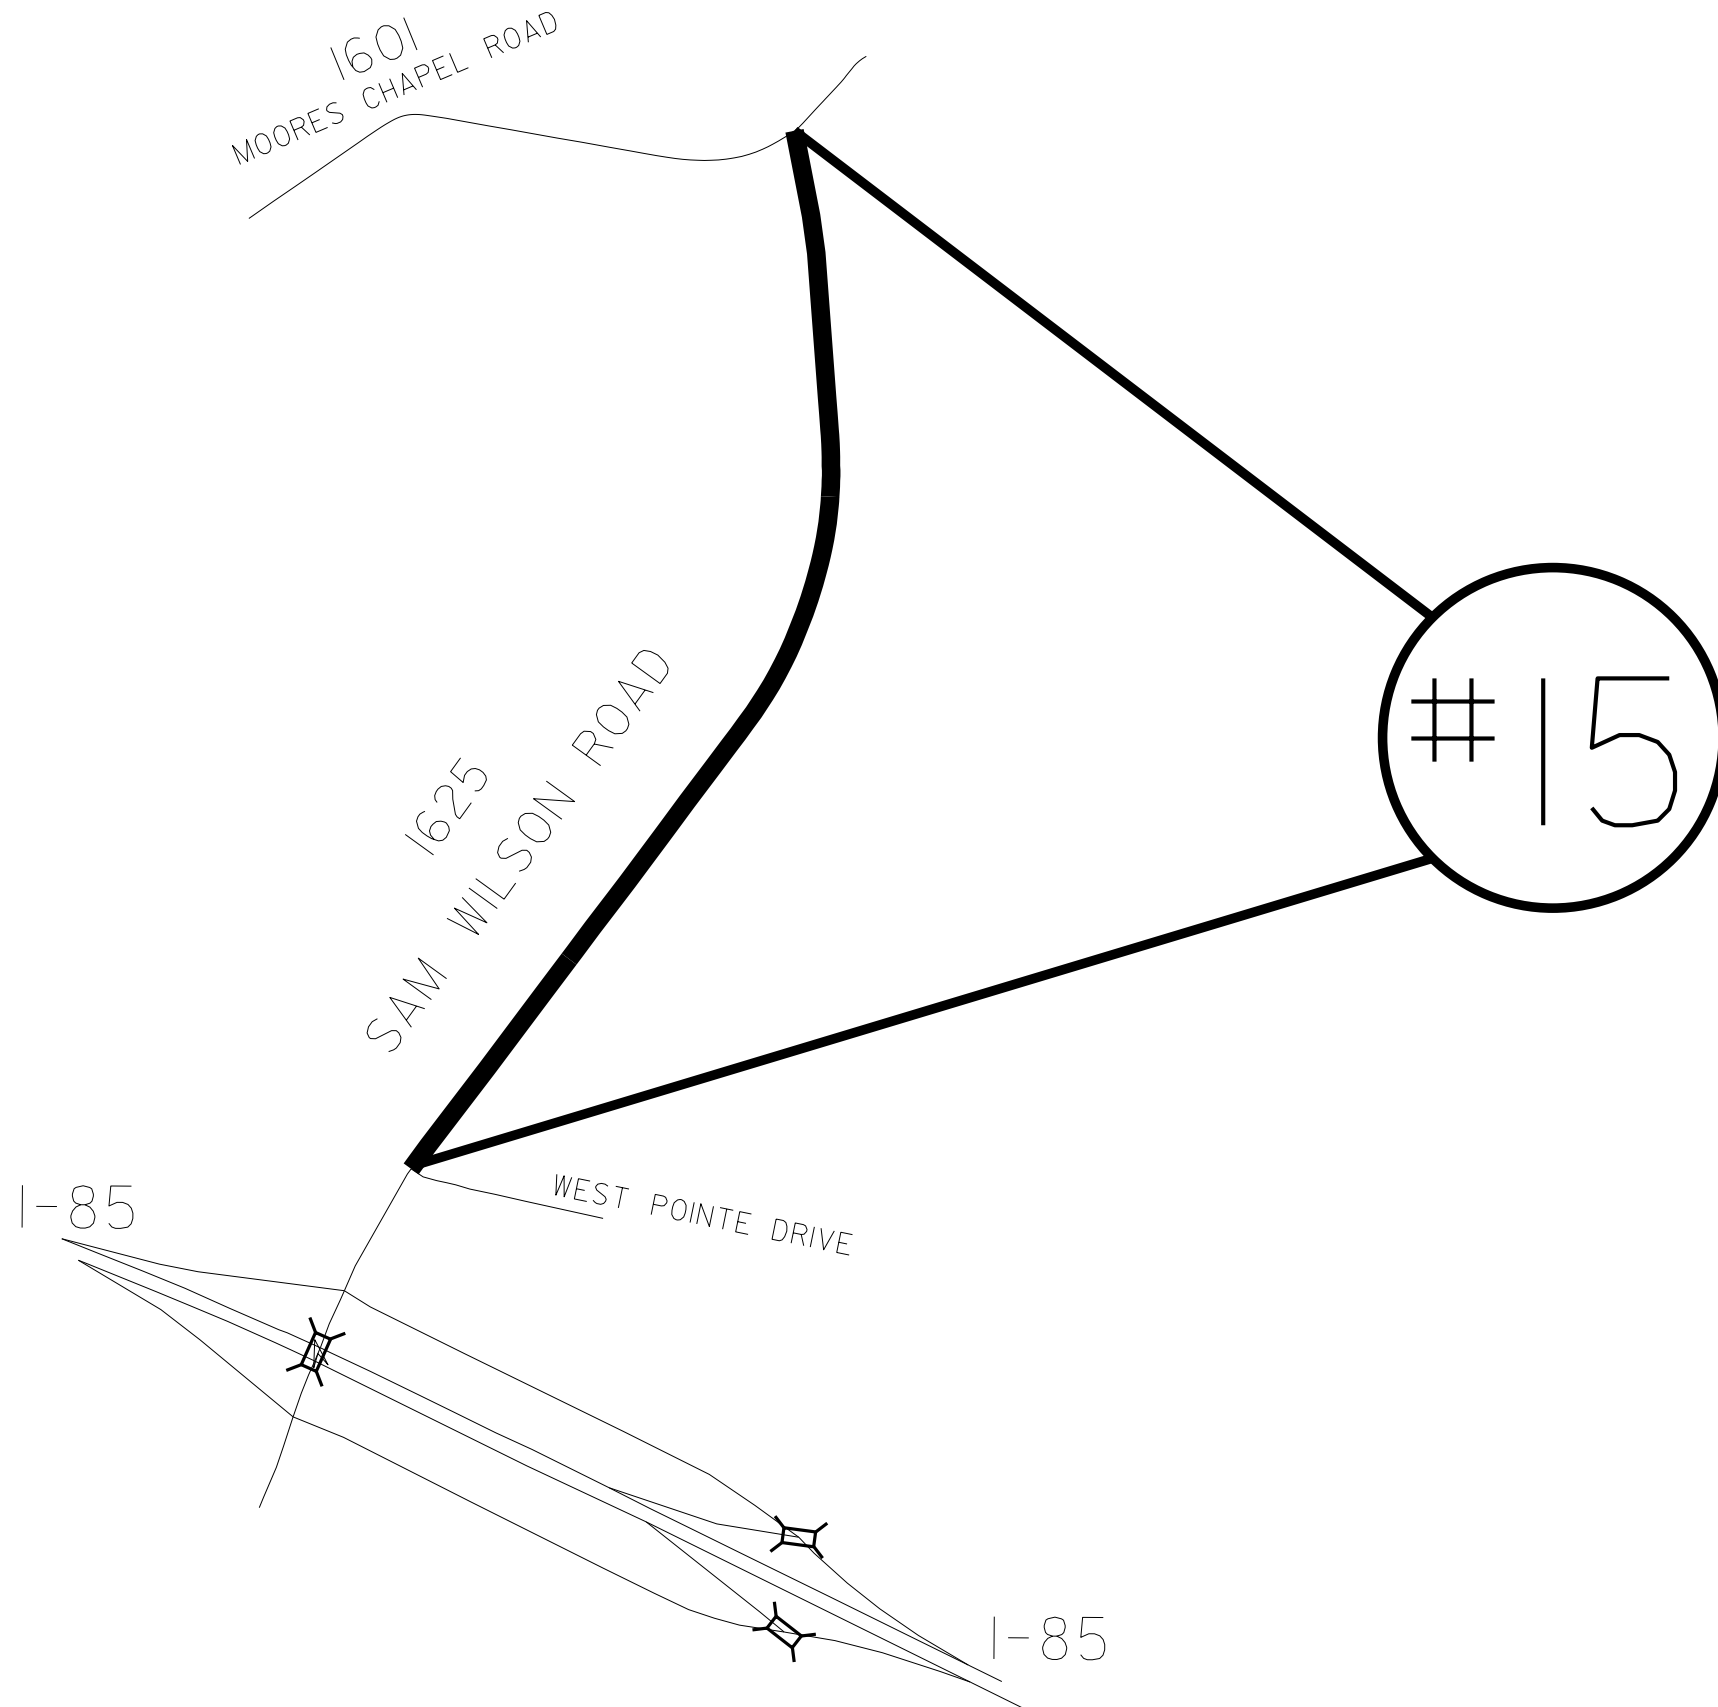

ENLARGED MUNICIPAL AND SUBURBAN AREAS

# MECKLENBURG COUNTY

NORTH CAROLINA

PREPARED BY THE  
NORTH CAROLINA DEPARTMENT OF TRANSPORTATION  
DIVISION OF HIGHWAYS - DIVISION 10 DISTRICT 2

MAP #15 SR 1625 SAM WILSON ROAD  
0.96 MILES  
FROM PAVEMENT JOINT AT WEST POINTE DRIVE  
TO SR 1601 MOORES CHAPEL ROAD