



STATE	PROJECT NO.	SHEET NO.	TOTAL SHEETS
N.C.	202ICPT.10.15.10601 202ICPT.10.15.20601	24	
F.A. PROJECT NO.			

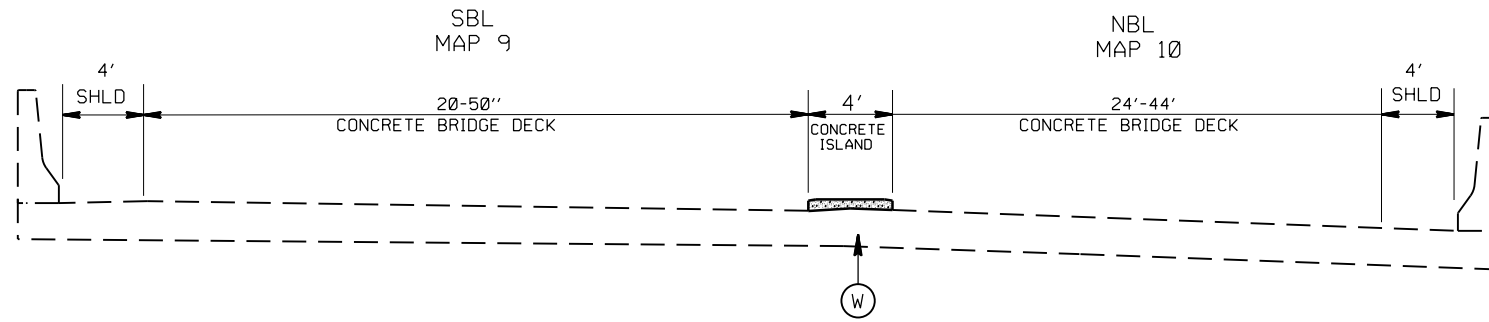

TYPICAL SECTION NO. 13
 SR 2805 HARRISBURG ROAD (MAPS 9 AND 10)
 FROM APPROX. STA: 12+15 TO 15+25
 NO WORK ON CONCRETE BRIDGE

PAVEMENT SCHEDULE

(C1)	PROP. APPROX. 2.0" ASPHALT CONC. SURFACE COURSE, TYPE S9.5C, AT AN AVERAGE RATE OF 224 LBS. PER SQ. YD.
(C2)	PROP. APPROX. 1.5" ASPHALT CONC. SURFACE COURSE, TYPE S9.5C, AT AN AVERAGE RATE OF 168 LBS. PER SQ. YD.
(C3)	ASPHALT SURFACE TREATMENT, DOUBLE SEAL
(T1)	SHOULDER RECONSTRUCTION
(U)	EXISTING PAVEMENT
(V1)	MILL EXISTING ASPHALT PAVEMENT, 2.0" DEPTH.
(V2)	MILL EXISTING ASPHALT PAVEMENT, 1.5" DEPTH.
(V3)	PROFILE MILL EXISTING PAVEMENT, 0 - 1.5" DEPTH.
(W)	CONCRETE BRIDGE DECK
(Z)	FULL DEPTH RECLAMATION

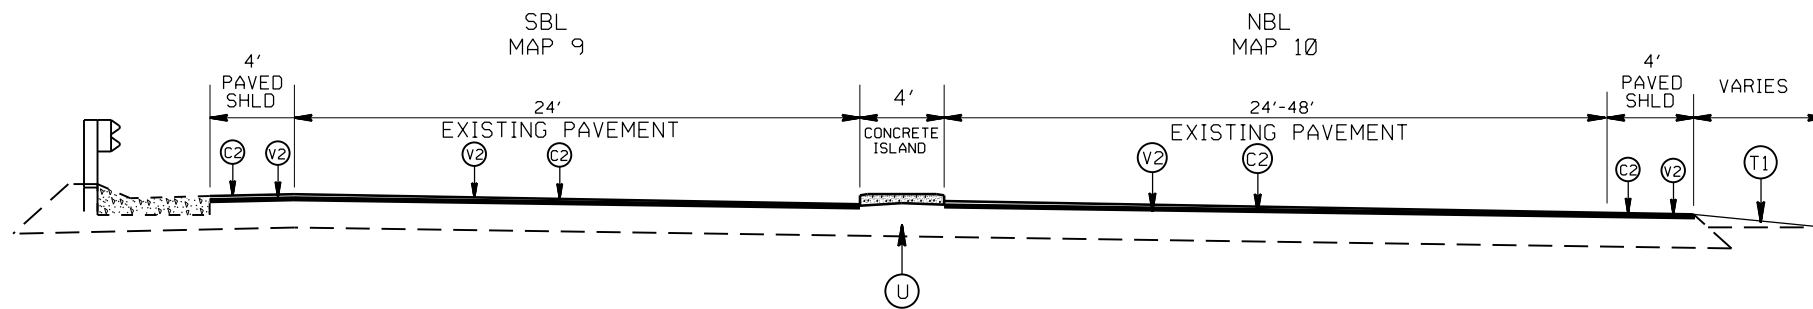

TYPICAL SECTION NO. 14
 SR 2805 HARRISBURG ROAD (MAPS 9 AND 10)
 FROM APPROX. STA: 15+25 TO END OF PROJECT

2021-2022
 MECKLENBURG COUNTY RESURFACING

SCALE	-NA-		REVISIONS	
DATE	1/21			
DWG. BY	AMO			
DESIGN BY	AMO			
APPROVED	CLA			