



|                  |  |           |              |
|------------------|--|-----------|--------------|
| STATE            | PROJECT NO.                                | SHEET NO. | TOTAL SHEETS |
| N.C.             | 2021CPT.10.15.10601<br>2021CPT.10.15.20601 | 30        |              |
| F.A. PROJECT NO. |  |           |              |

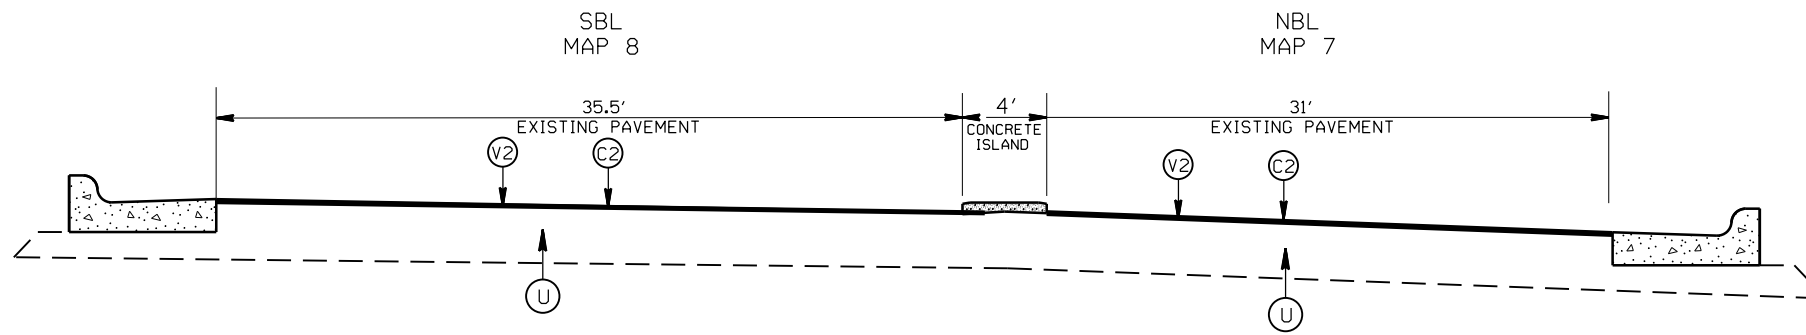

TYPICAL SECTION NO. 25  
 NC 16/PROVIDENCE ROAD NBL (MAP 7)  
 NC 16/PROVIDENCE ROAD SBL (MAP 8)

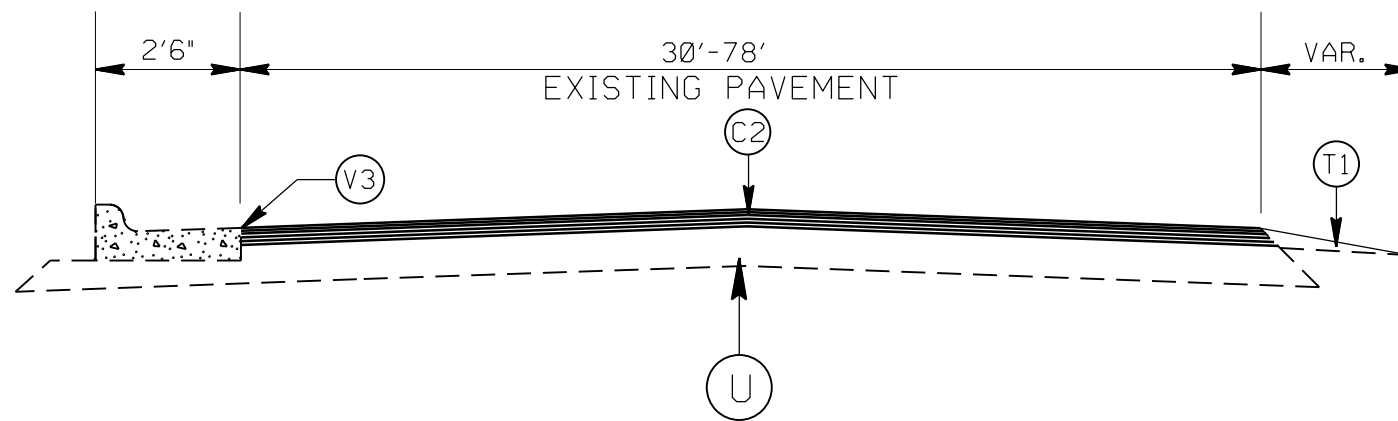

TYPICAL SECTION NO. 26  
 SR 2805 HARRISBURG ROAD (MAP 27)

PAVEMENT SCHEDULE

|      |   |
|------|---|
| (C1) | PROP. APPROX. 2.0" ASPHALT CONC. SURFACE COURSE, TYPE S9.5C, AT AN AVERAGE RATE OF 224 LBS. PER SQ. YD. |
| (C2) | PROP. APPROX. 1.5" ASPHALT CONC. SURFACE COURSE, TYPE S9.5C, AT AN AVERAGE RATE OF 168 LBS. PER SQ. YD. |
| (C3) | ASPHALT SURFACE TREATMENT, DOUBLE SEAL  |
| (T1) | SHOULDER RECONSTRUCTION   |
| (U)  | EXISTING PAVEMENT   |
| (V1) | MILL EXISTING ASPHALT PAVEMENT, 2.0" DEPTH.   |
| (V2) | MILL EXISTING ASPHALT PAVEMENT, 1.5" DEPTH.   |
| (V3) | PROFILE MILL EXISTING PAVEMENT, 0 - 1.5" DEPTH.   |
| (W)  | CONCRETE BRIDGE DECK  |
| (Z)  | FULL DEPTH RECLAMATION  |

2021-2022  
 MECKLENBURG COUNTY RESURFACING

|           |      |
|-----------|------|
| SCALE     | -NA- |
| DATE      | 1/21 |
| DWG. BY   | AMO  |
| DESIGN BY | AMO  |
| APPROVED  | CLA  |



| REVISIONS |  |
|-----------|--|
|           |  |
|           |  |
|           |  |