


| | | | |
|------------------|--|-----------|--------------|
| STATE | PROJECT NO. | SHEET NO. | TOTAL SHEETS |
| N.C. | 2021CPT.10.15.10601 2021CPT.10.15.20601 | 31 | |
| F.A. PROJECT NO. | | | |

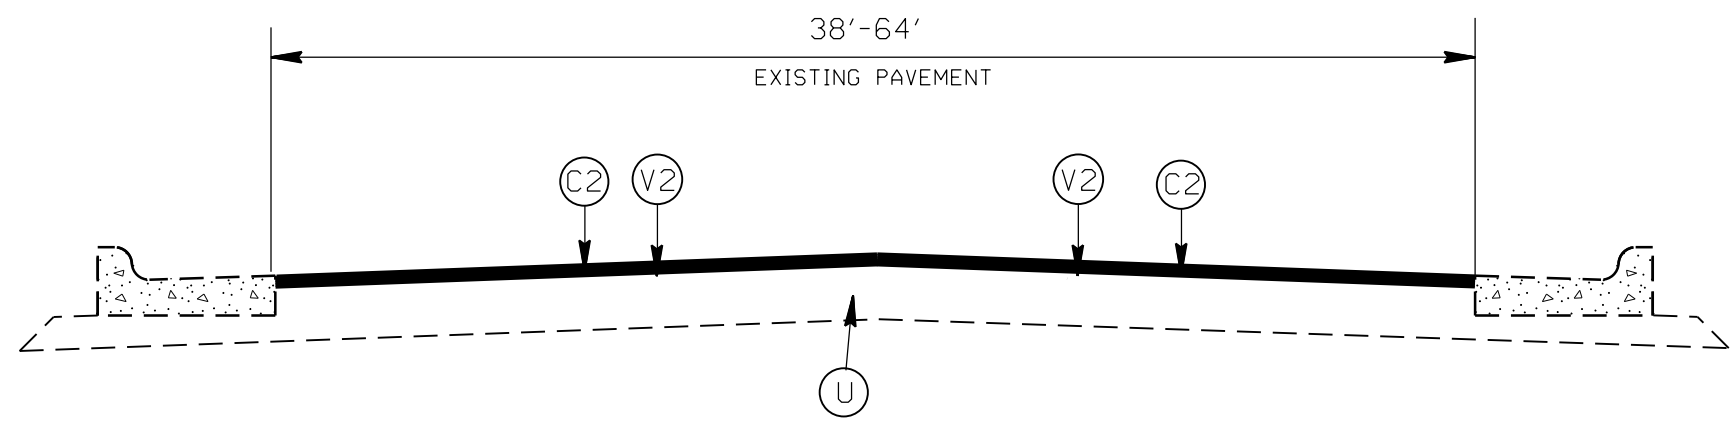


TYPICAL SECTION NO. 27
NC 115/OLD STATESVILLE ROAD (MAP 4)

PAVEMENT SCHEDULE

| | |
|------|---|
| (C1) | PROP. APPROX. 2.0" ASPHALT CONC. SURFACE COURSE, TYPE S9.5C, AT AN AVERAGE RATE OF 224 LBS. PER SQ. YD. |
| (C2) | PROP. APPROX. 1.5" ASPHALT CONC. SURFACE COURSE, TYPE S9.5C, AT AN AVERAGE RATE OF 168 LBS. PER SQ. YD. |
| (C3) | ASPHALT SURFACE TREATMENT, DOUBLE SEAL |
| (T1) | SHOULDER RECONSTRUCTION |
| (U) | EXISTING PAVEMENT |
| (V1) | MILL EXISTING ASPHALT PAVEMENT, 2.0" DEPTH. |
| (V2) | MILL EXISTING ASPHALT PAVEMENT, 1.5" DEPTH. |
| (V3) | PROFILE MILL EXISTING PAVEMENT, 0 - 1.5" DEPTH. |
| (W) | CONCRETE BRIDGE DECK |
| (Z) | FULL DEPTH RECLAMATION |

2021-2022
MECKLENBURG COUNTY RESURFACING

| | | | | |
|-----------|------|---|-----------|--|
| SCALE | -NA- |  | REVISIONS | |
| DATE | 1/21 | | | |
| DWG. BY | AMO | | | |
| DESIGN BY | AMO | | | |
| APPROVED | CLA | | | |