


STATE	PROJECT NO.	SHEET NO.	TOTAL SHEETS
N.C.	1-5905	5	
WBS NO. 45888.3.GV1			

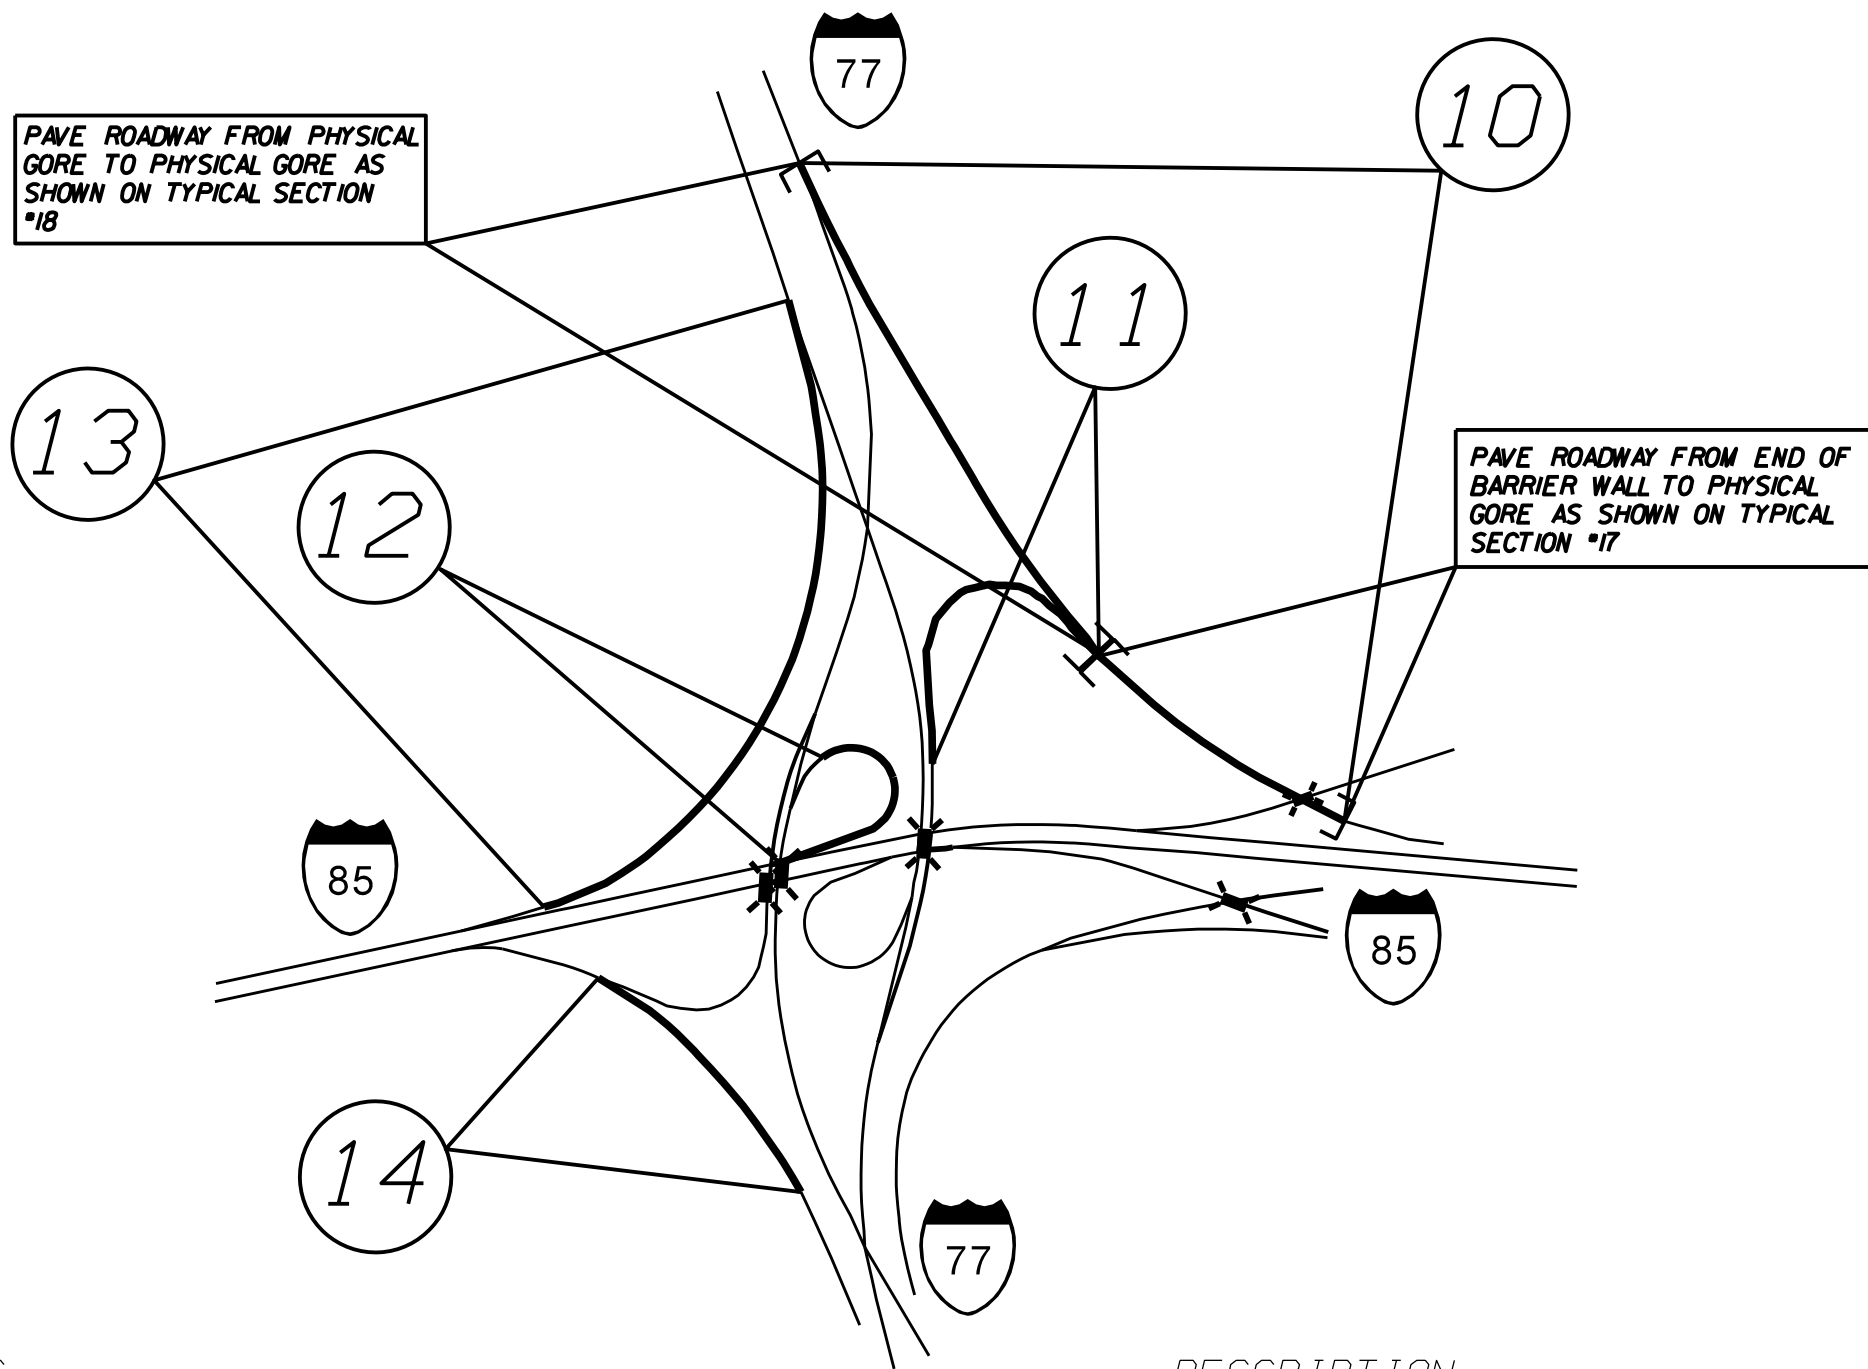

MAPS

- # 10 ON RAMP TO NB I-77
- # 11 LOOP ON RAMP TO SB I-77
- # 12 LOOP ON RAMP TO SB I-85
- # 13 ON RAMP TO SB I-85
- # 14 ON RAMP TO SB I-77

DESCRIPTION

- FROM END OF BARRIER WALL APPROXIMATELY 3240 FEET TO PHYSICAL GORE
- FROM PHYSICAL GORE AT SPLIT TO PHYSICAL GORE
- FROM PHYSICAL GORE TO PHYSICAL GORE
- FROM PHYSICAL GORE TO PHYSICAL GORE
- FROM PAVEMENT JOINT TO APPROXIMATELY 730 FEET DOWN RAMP

I-5905 I-85 PAVEMENT PRESERVATION MECKLENBURG COUNTY		
SCALE	-1A-	REVISIONS
DATE	3/19	
DWG. BY	JHE	
DESIGN BY	JHE	
APPROVED		

