


ROADWAY DESIGN  
ENGINEER

Professional Engineer  
No. 035674  
S. LITTLE  
3/4/2020

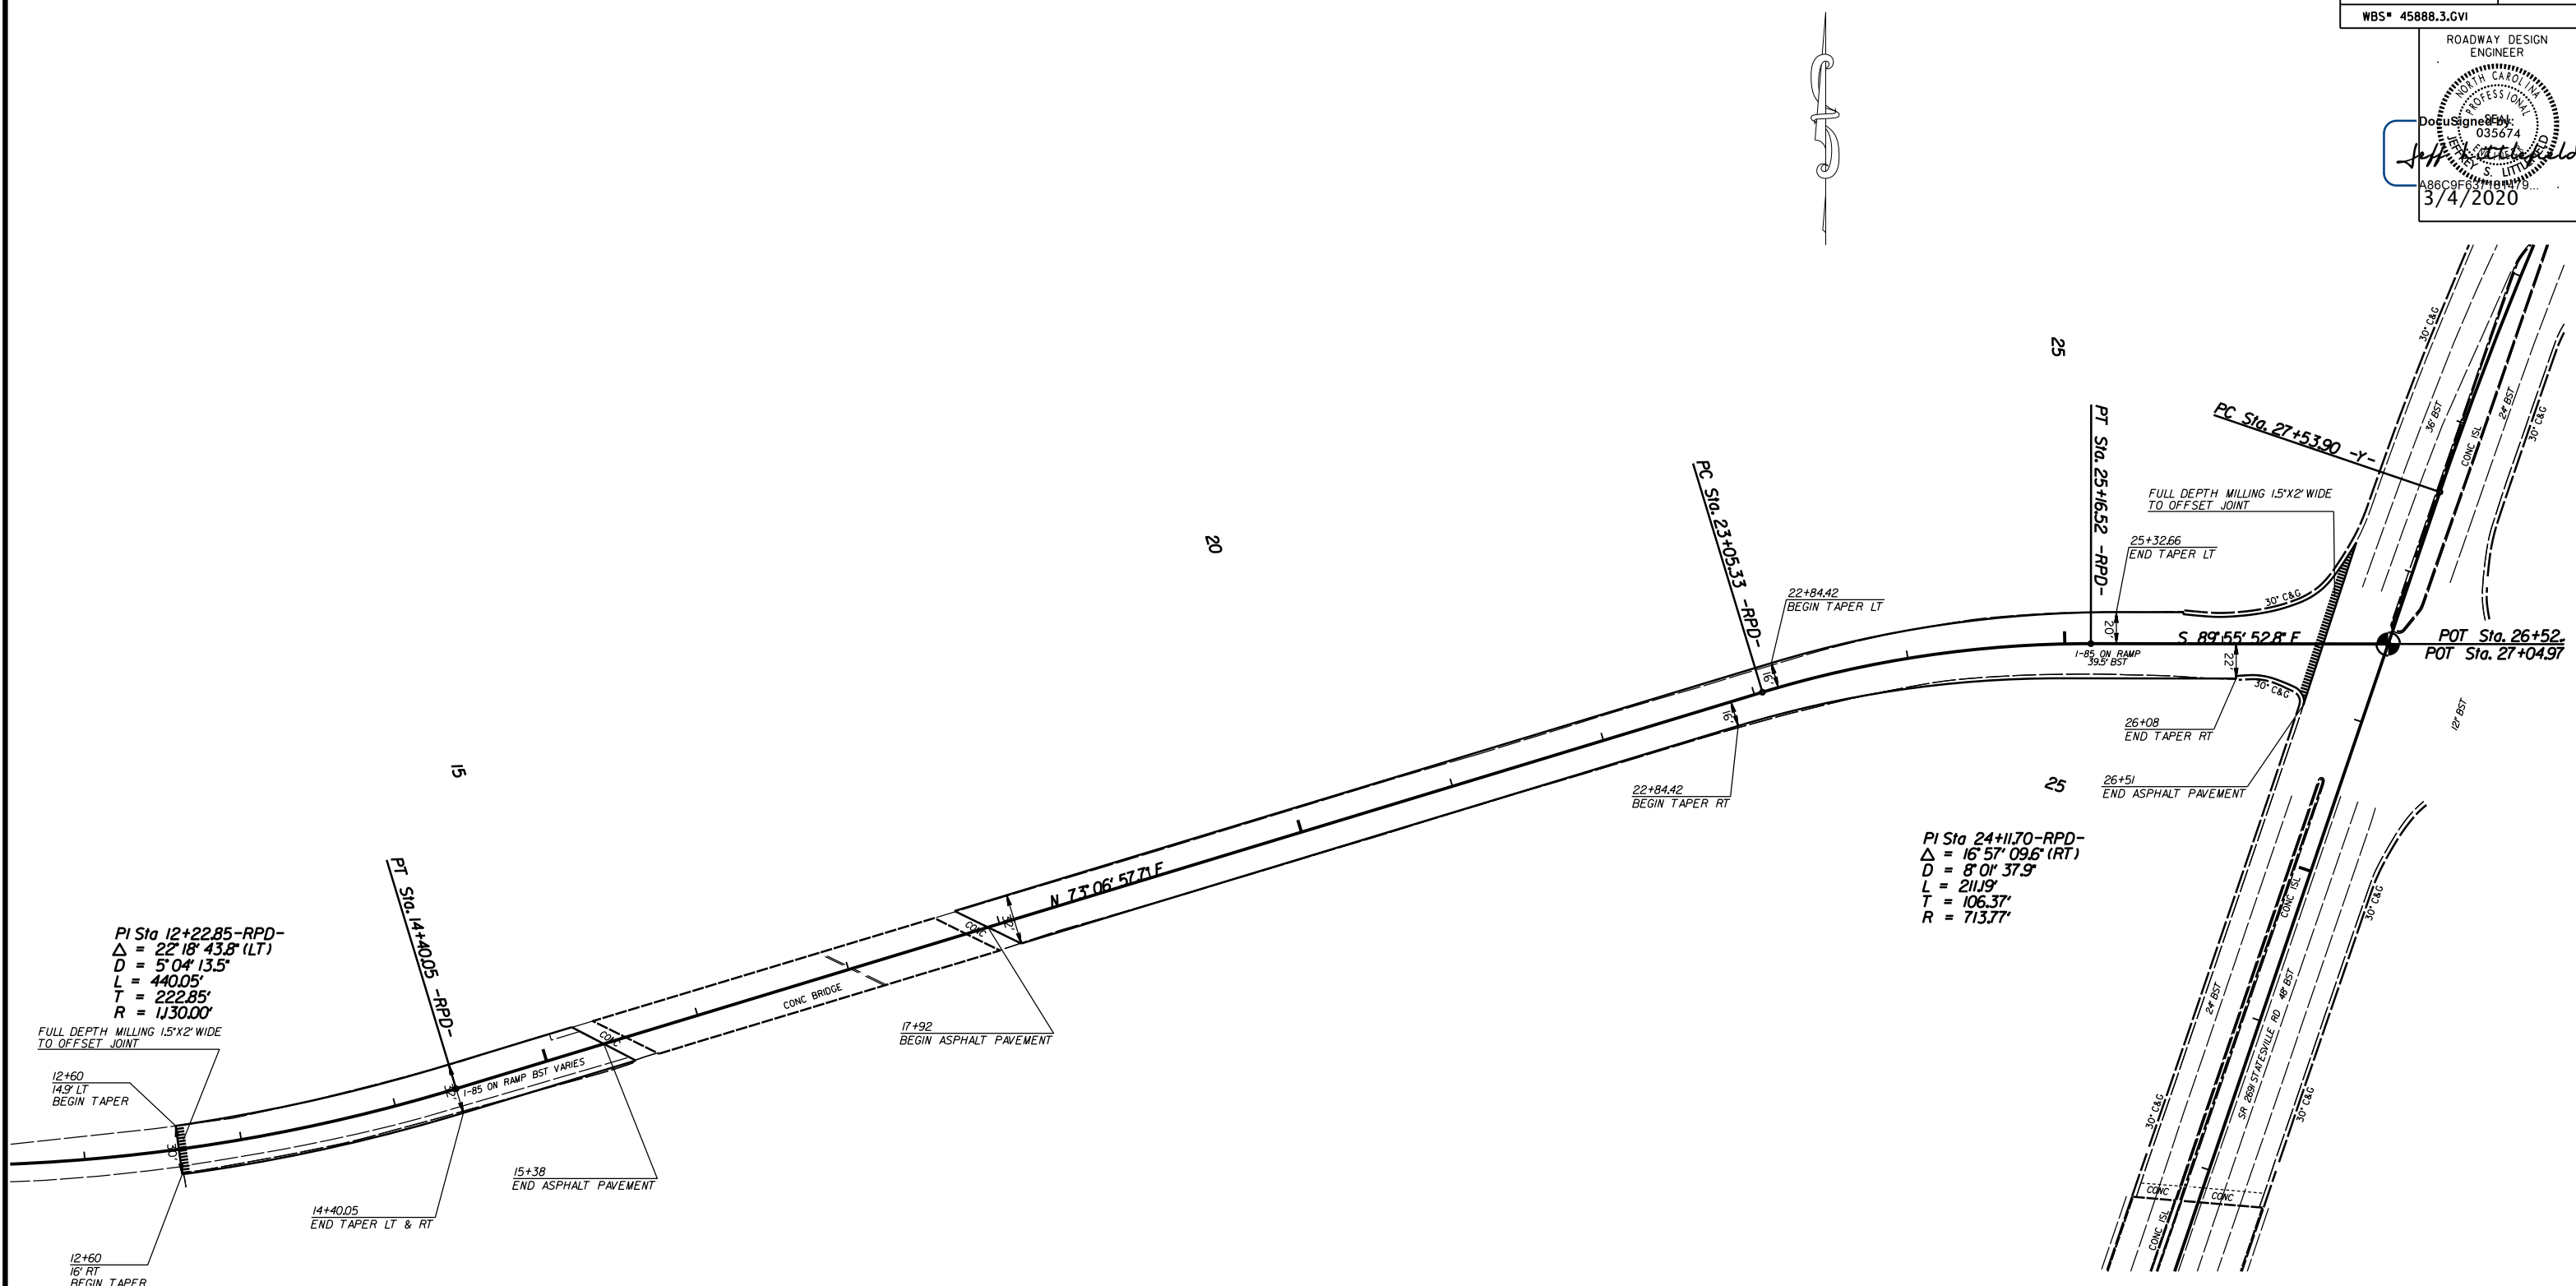

I-85 PAVEMENT PRESERVATION  
MECKLENBURG COUNTY

SCALE	1"=50'		REVISIONS
DATE	1-2020		
DWG. BY	TBL		
DESIGN BY	TBL		
APPROVED	JHE		