


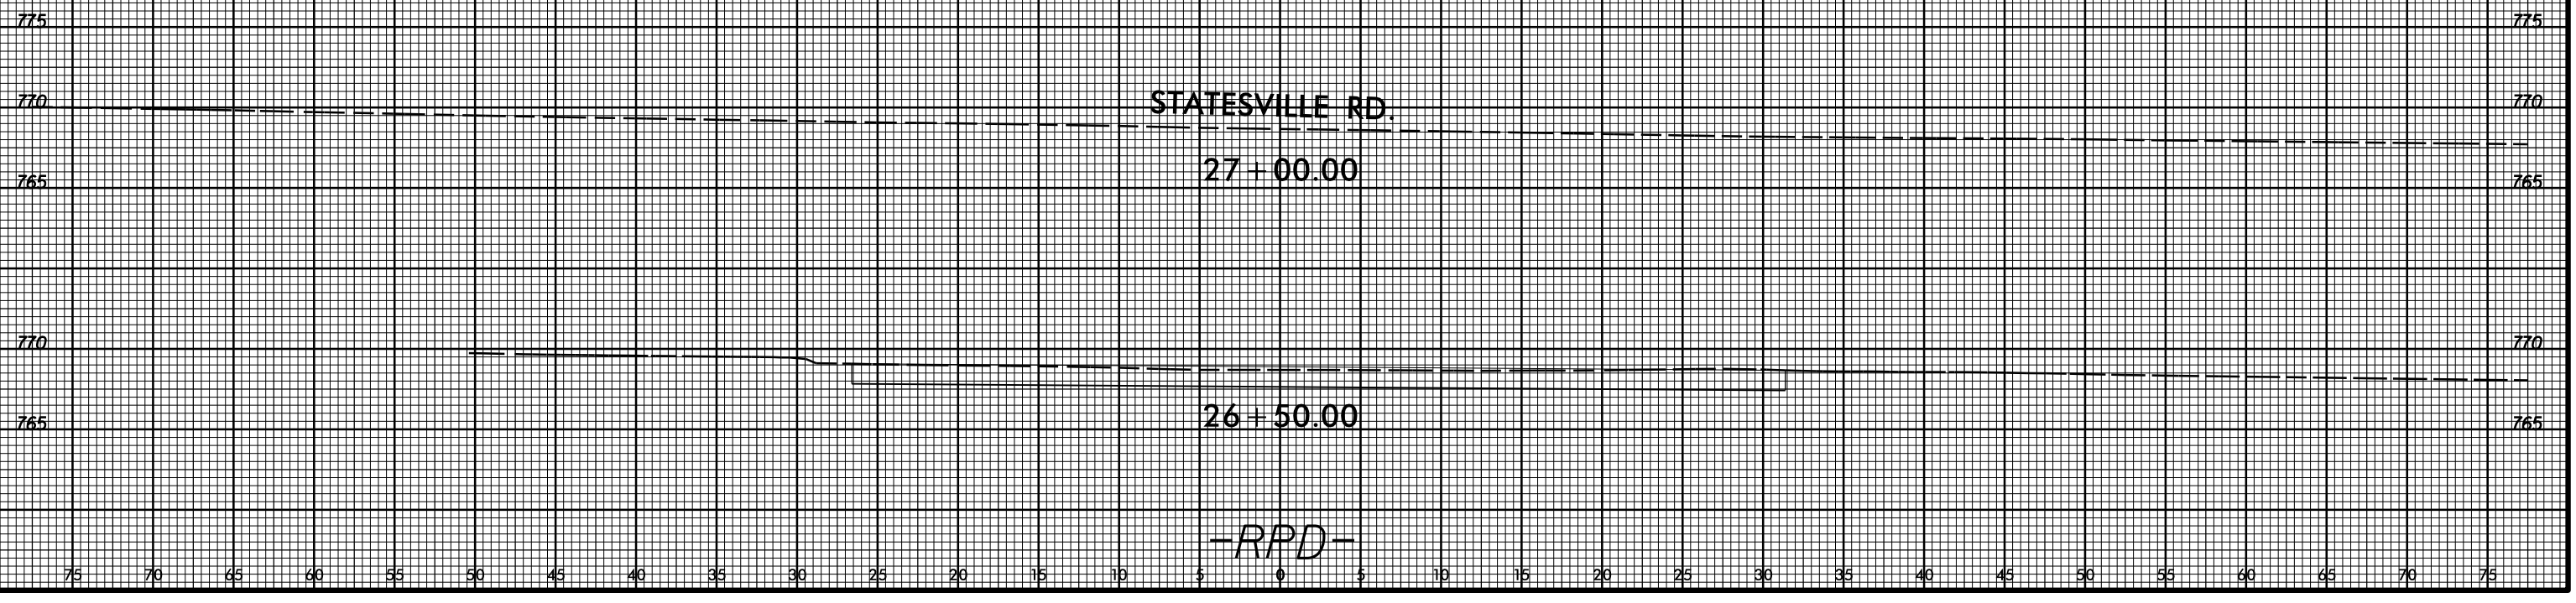

75 70 65 60 55 50 45 40 35 30 25 20 15 10 5 0 5 10 15 20 25 30 35 40 45 50 55 60 65 70 75



05-FEB-2020 15:37
S:\DDC\DDC\Projects\I-5905_Statesville Ave.\I-5905_Statesville Ave.-I-85-RPD_xp1.dgn
Blower At DIV10-31432