



NOTE:


SEE TRAFFIC MANAGEMENT PLANS FOR LANE WIDTHS, SEQUENCING, AND OTHER TRAFFIC CONTROL MEASURES FOR STAGING OF OVERLAY SURFACE PREPARATION AND DECK SEAL PLACEMENT.

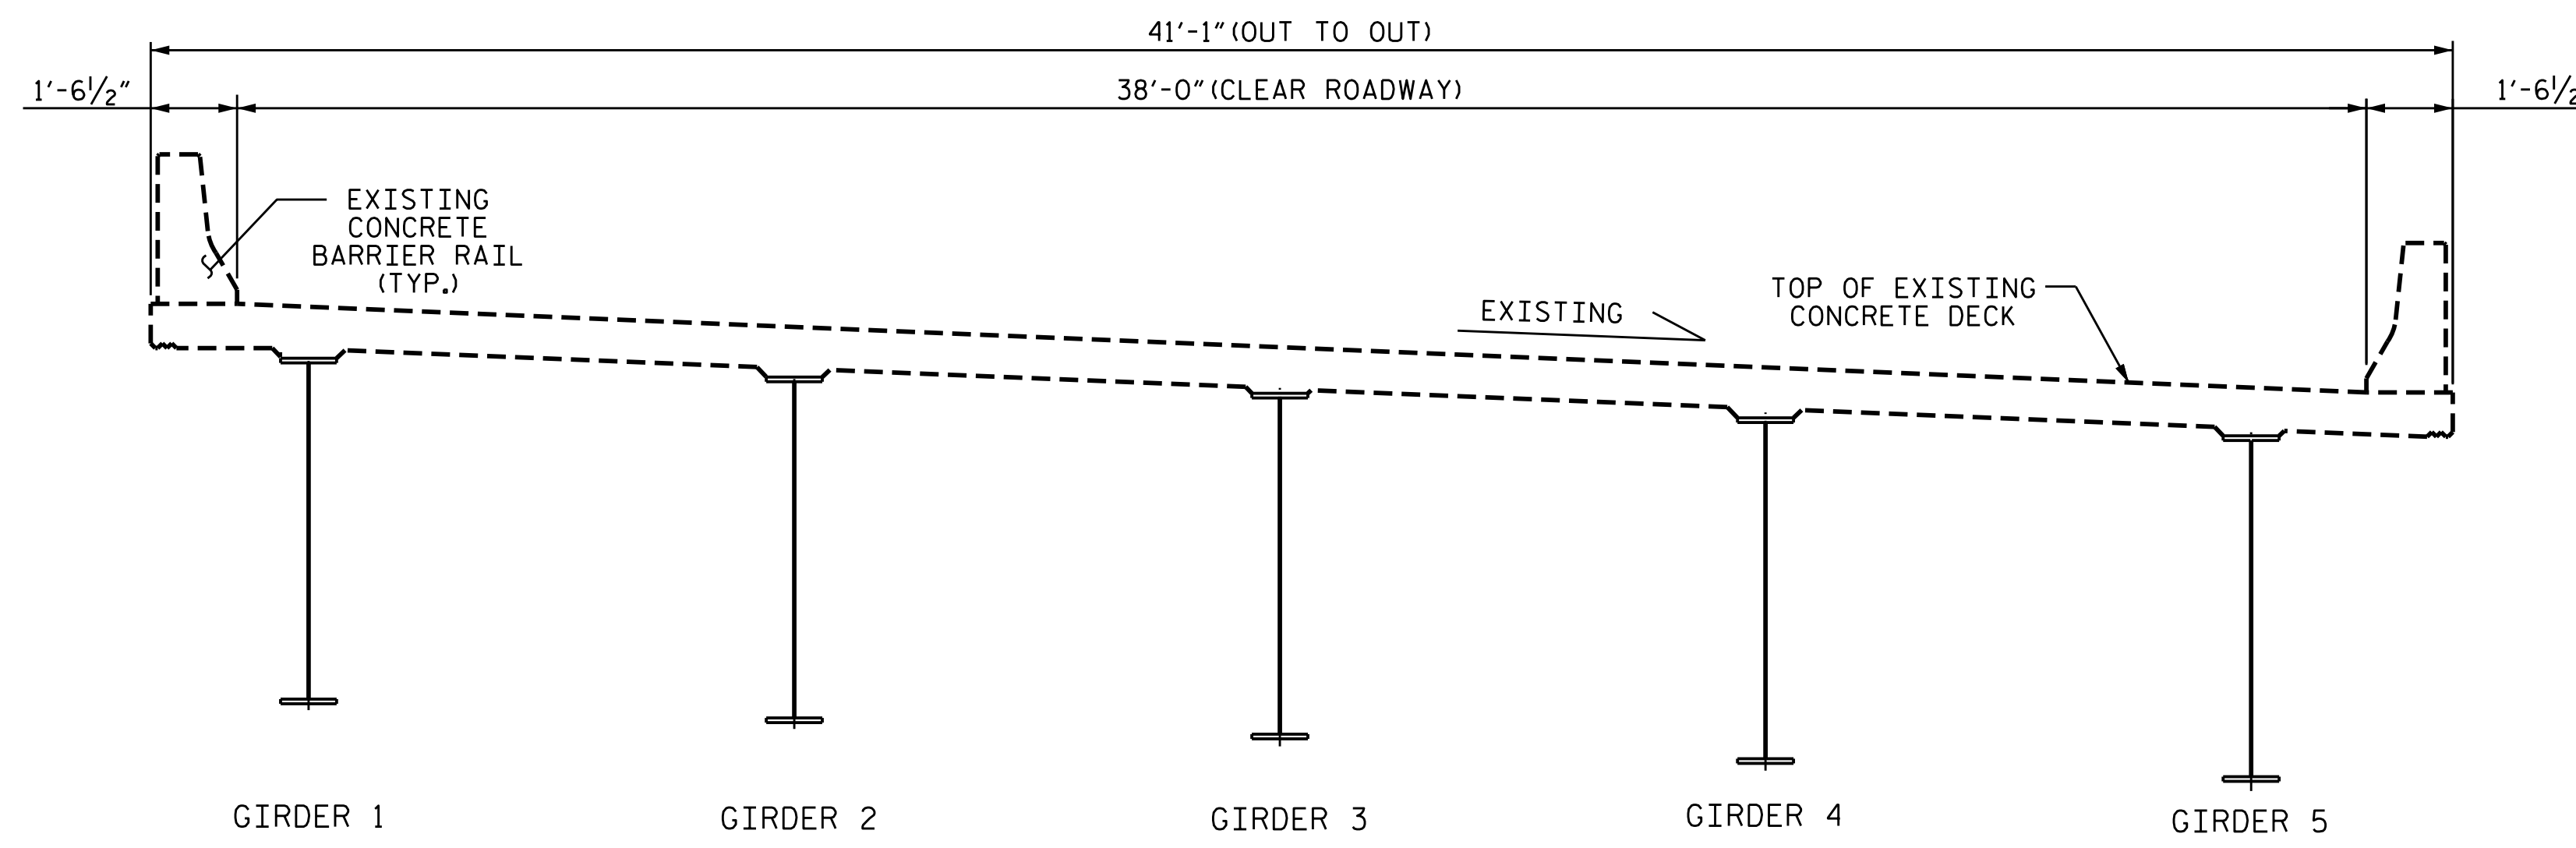

TYPICAL SECTION
(EXISTING)

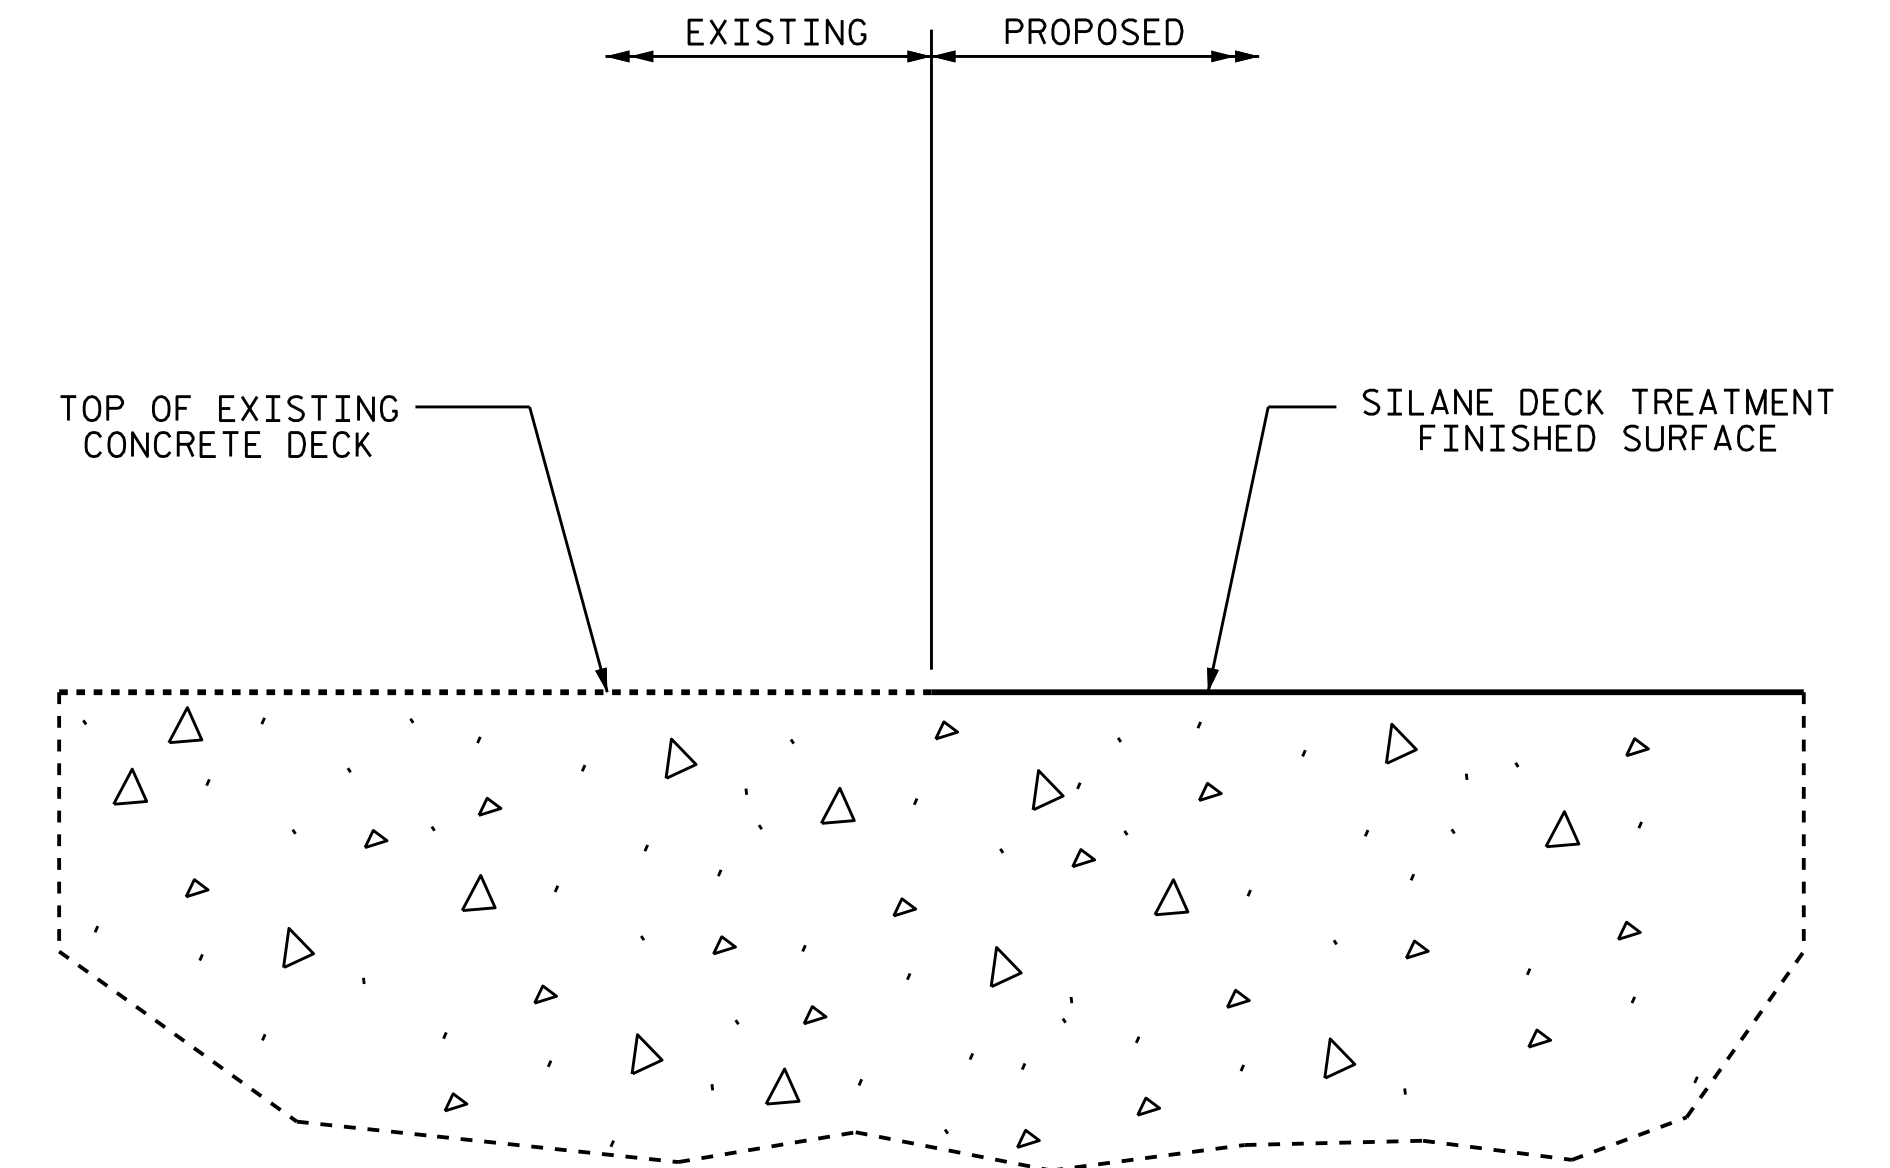


DETAIL OF SILANE DECK TREATMENT

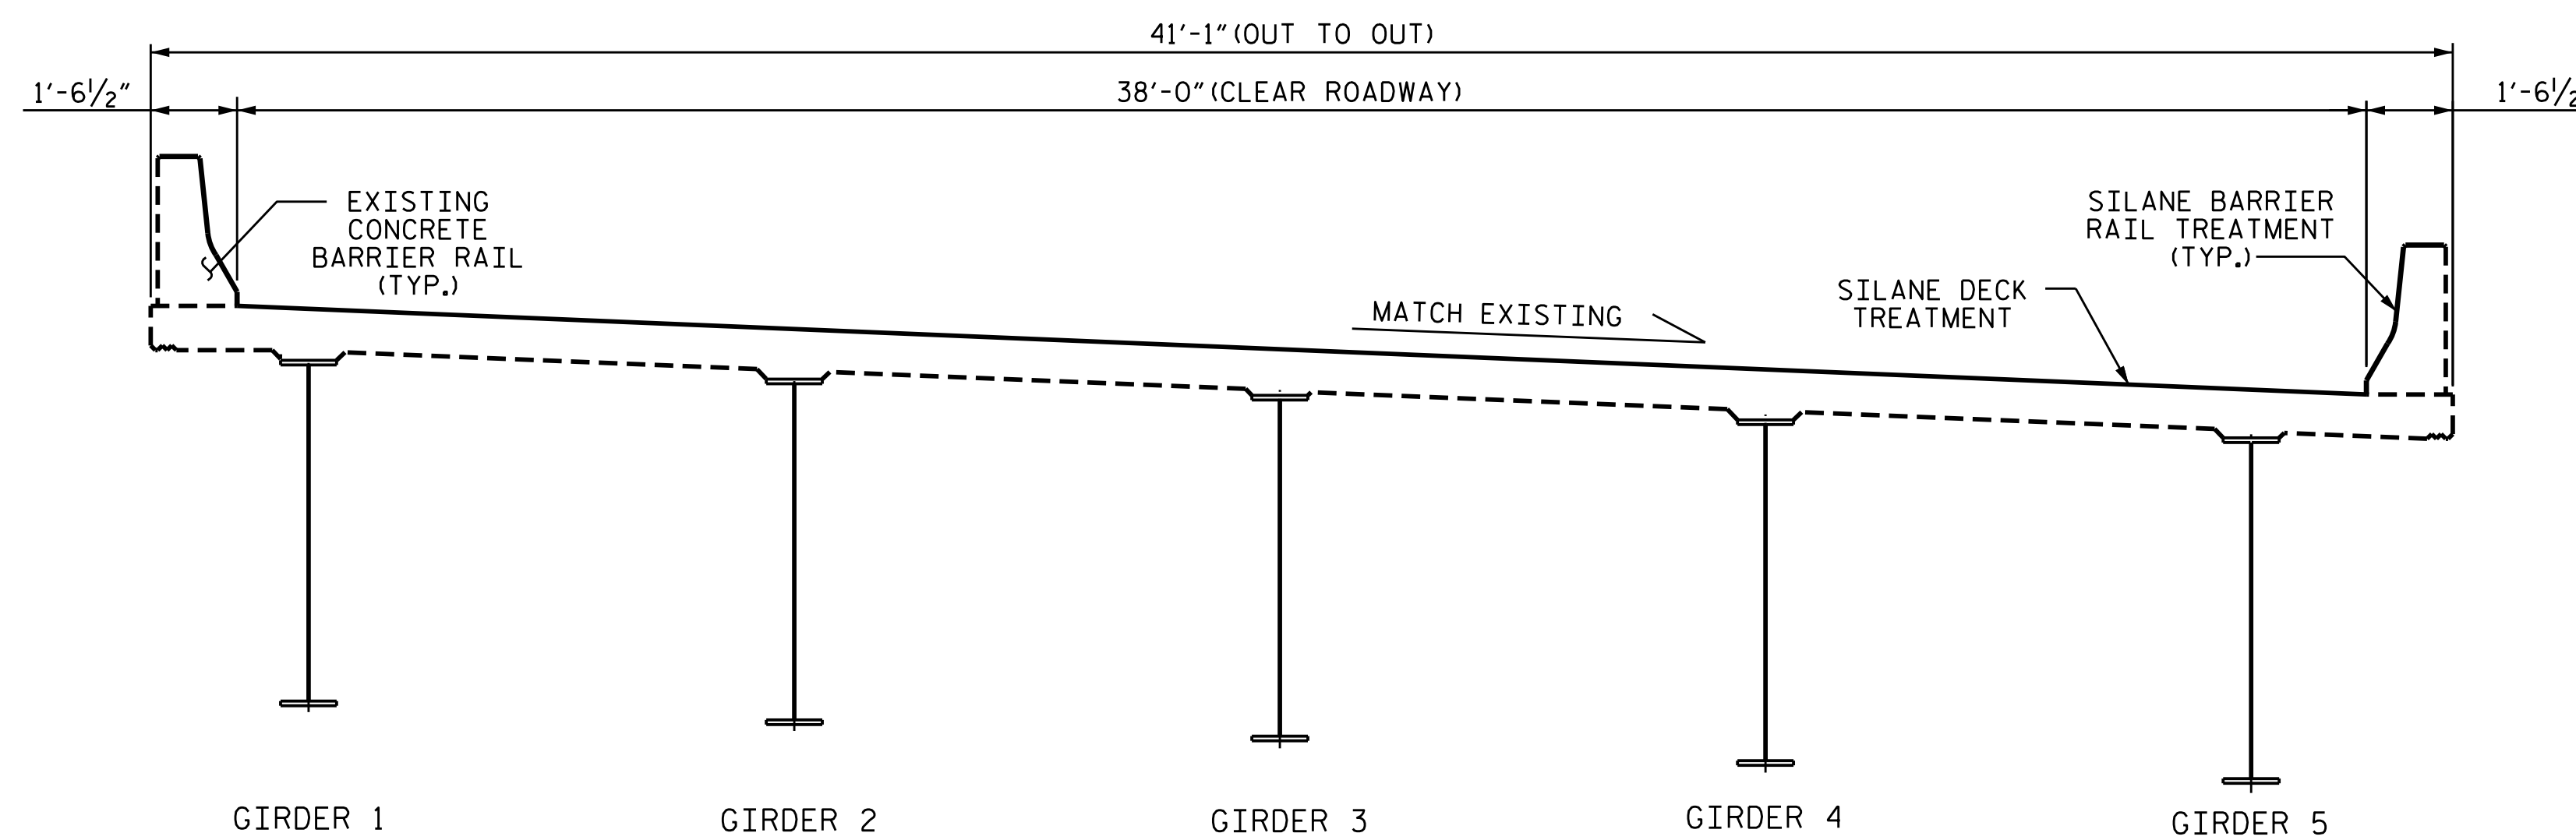

TYPICAL SECTION
(PROPOSED)

PROJECT NO. I-5905
MECKLENBURG COUNTY
 BRIDGE NO. 590291

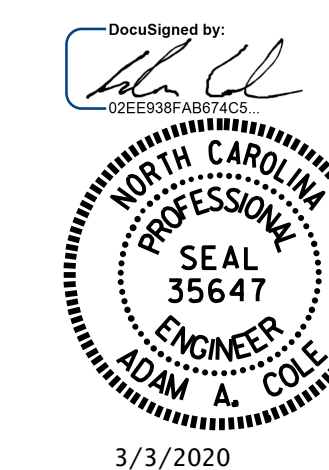

STATE OF NORTH CAROLINA
 DEPARTMENT OF TRANSPORTATION
 RALEIGH

**SUPERSTRUCTURE
 TYPICAL SECTION**

DRAWN BY : R. SAHA DATE : 7/2019
 CHECKED BY : H.A. LOCKLEAR DATE : 7/30/2019

DOCUMENT NOT CONSIDERED
 FINAL UNLESS ALL
 SIGNATURES COMPLETED

REVISIONS						SHEET NO.
NO.	BY:	DATE:	NO.	BY:	DATE:	S-03
1			3			TOTAL SHEETS
2			4			6