



6/12/21

3/1/2021
 R:\Roadway\Proj\B5980_r.dwg_tup.dgn
 Morrison


PROJECT REFERENCE NO. B-5980	SHEET NO. 2A-5
ROADWAY DESIGN ENGINEER EDWARD GLENN EDWARDS SEAL 18470 5/2/2021	PAVEMENT DESIGN ENGINEER S. MONTGOMERY SEAL 022896 5/3/2021
Prepared in the Office of: AECOM NC FIRM LICENSE No: F-0342 701 Corporate Center Drive, Suite 475 Raleigh, NC 27601 1919 854-6200 • 1919 854-6259 FAX	
DOCUMENT NOT CONSIDERED FINAL UNLESS ALL SIGNATURES COMPLETED	

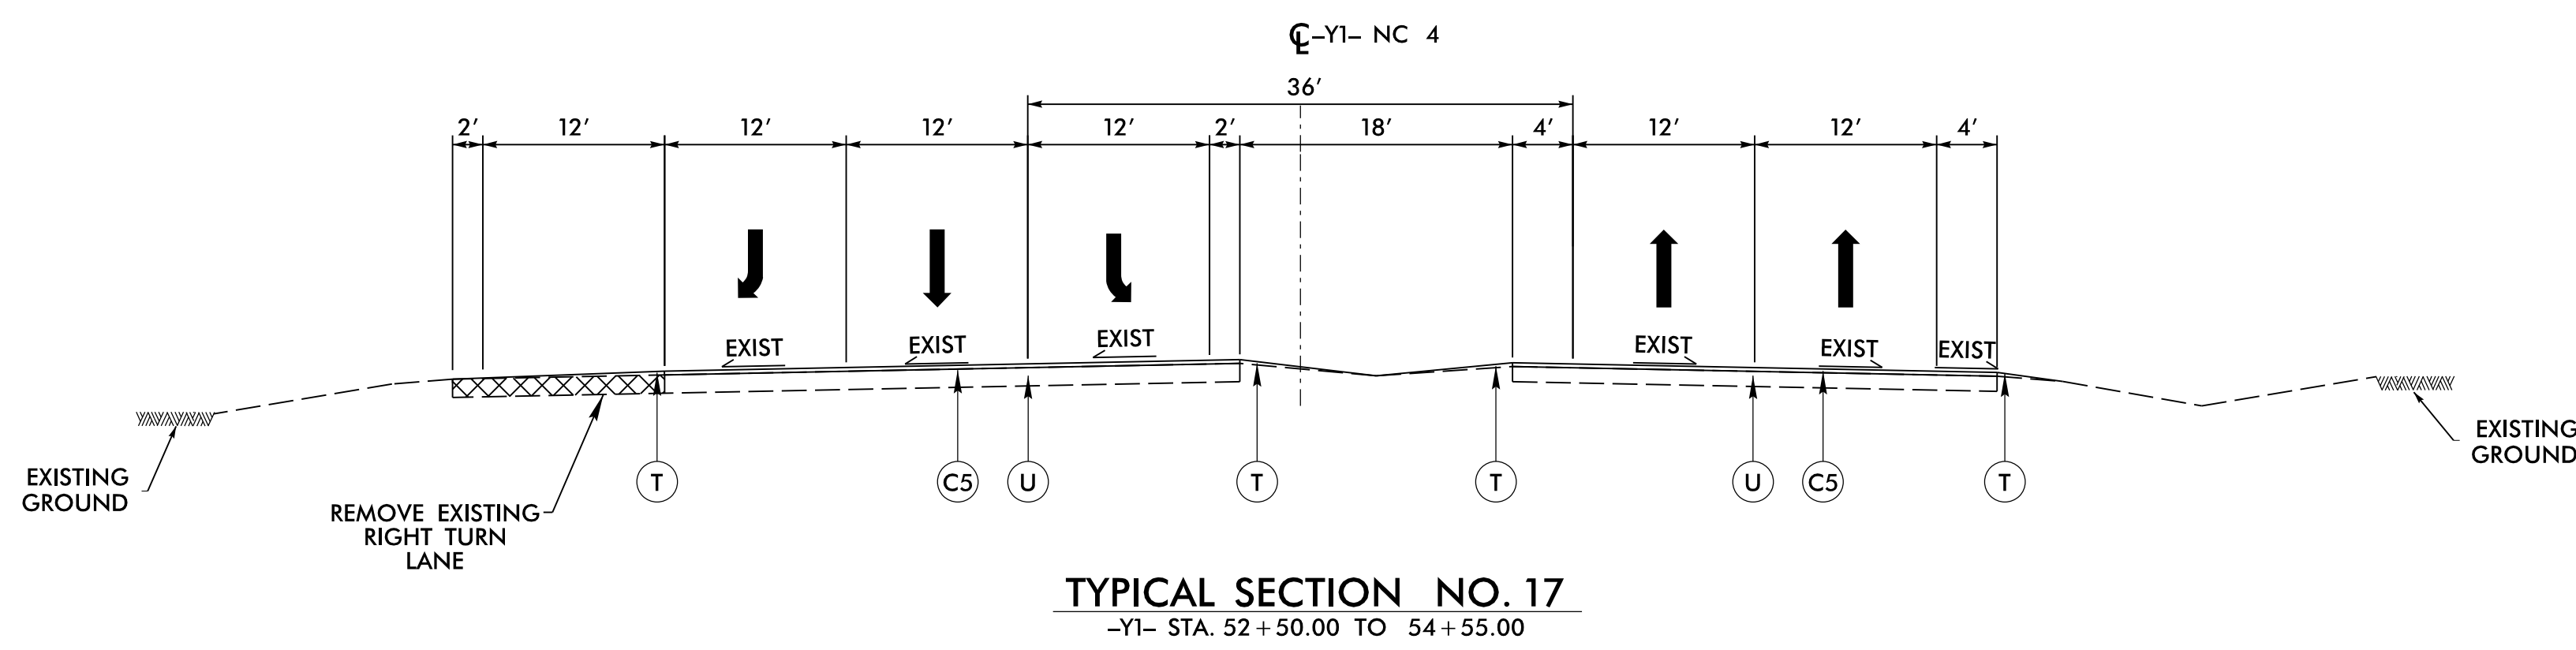


TYPICAL SECTION NO. 17
 -Y1- STA. 52+50.00 TO 54+55.00

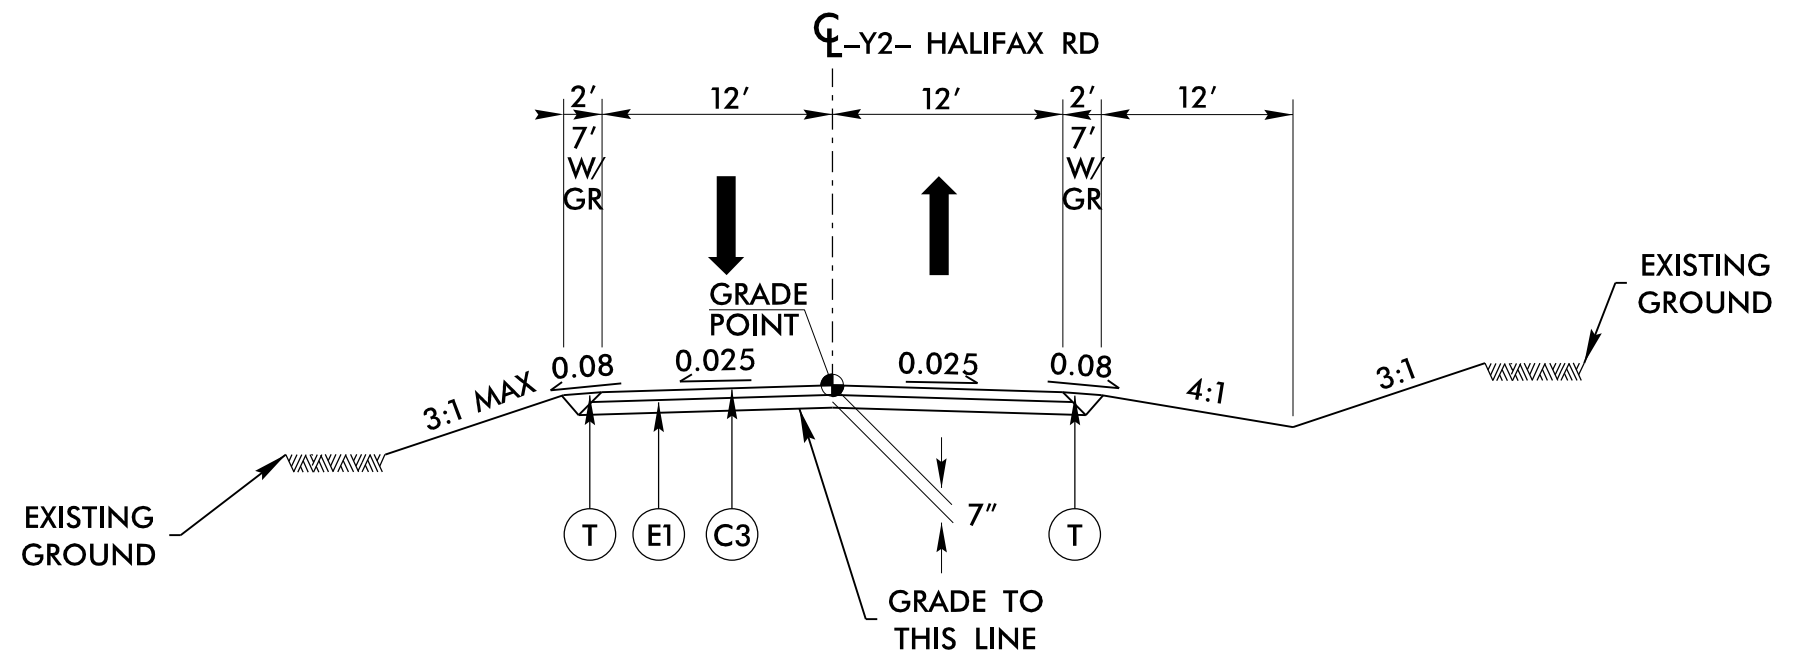


TYPICAL SECTION NO. 18
 -Y2- STA. 10+12.00 TO 13+20.00

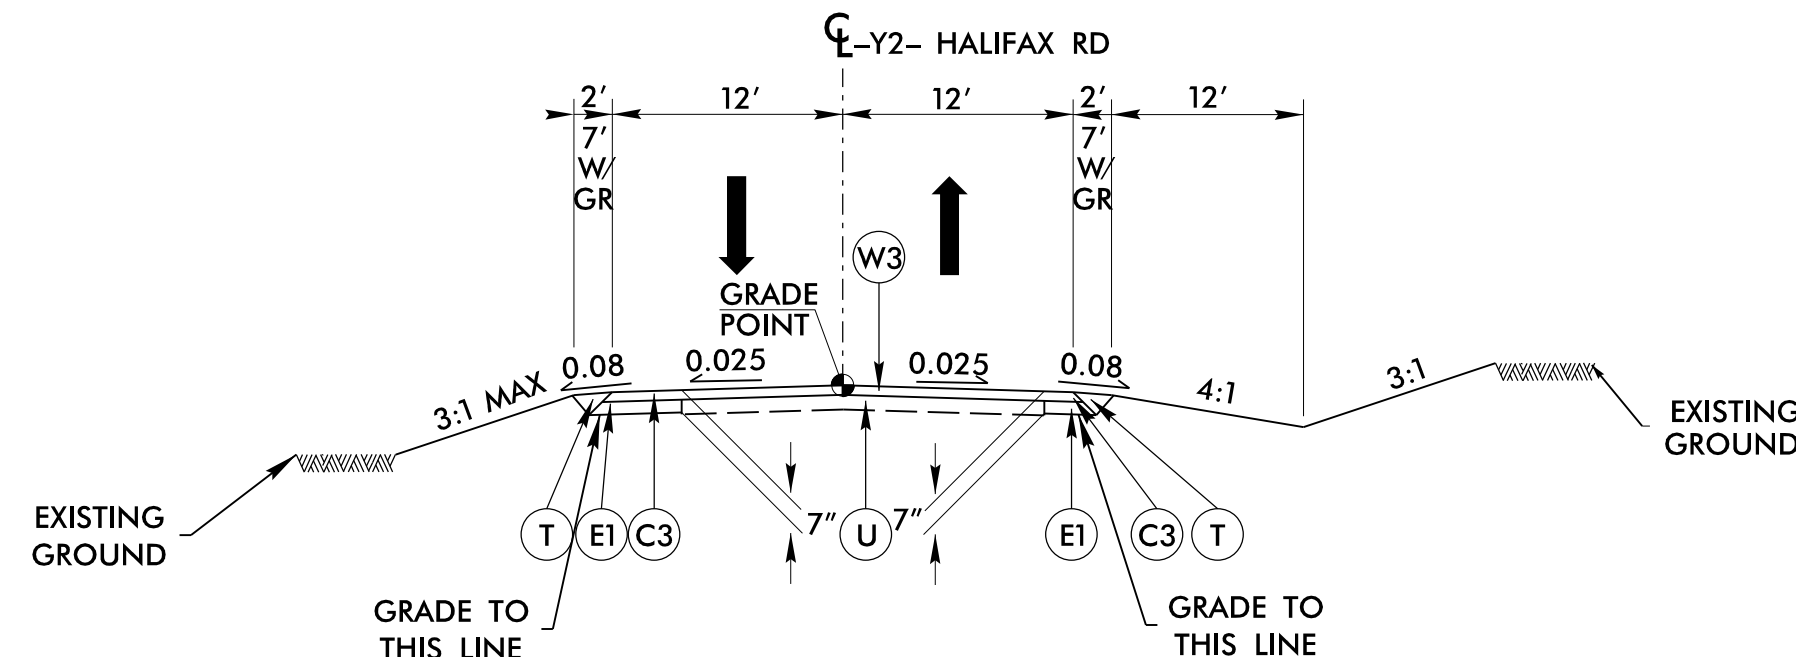


TYPICAL SECTION NO. 19
 -Y2- STA. 13+20.00 TO 14+00.00
 -Y2- STA. 24+15.00 TO 24+85.00

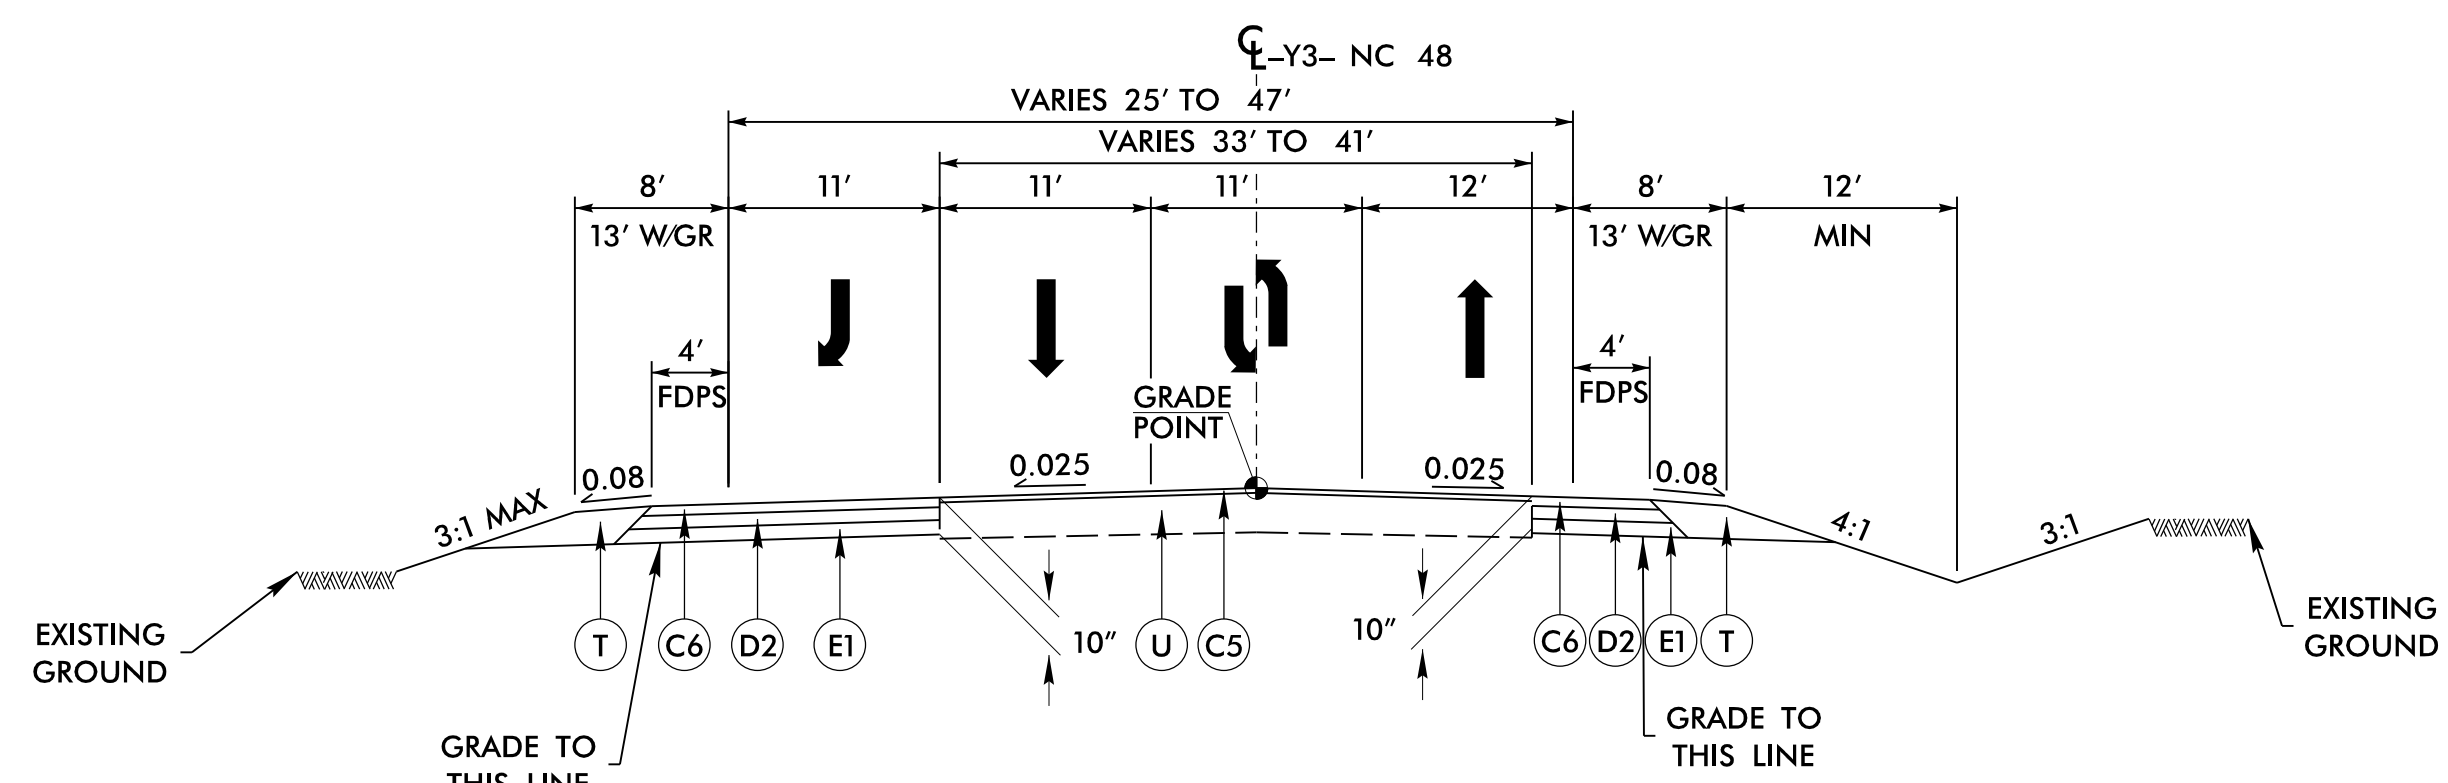


TYPICAL SECTION NO. 20
 -Y3- STA. 21+28.22 TO 22+49.48
 -Y3- STA. 23+35.88 TO 26+38.18

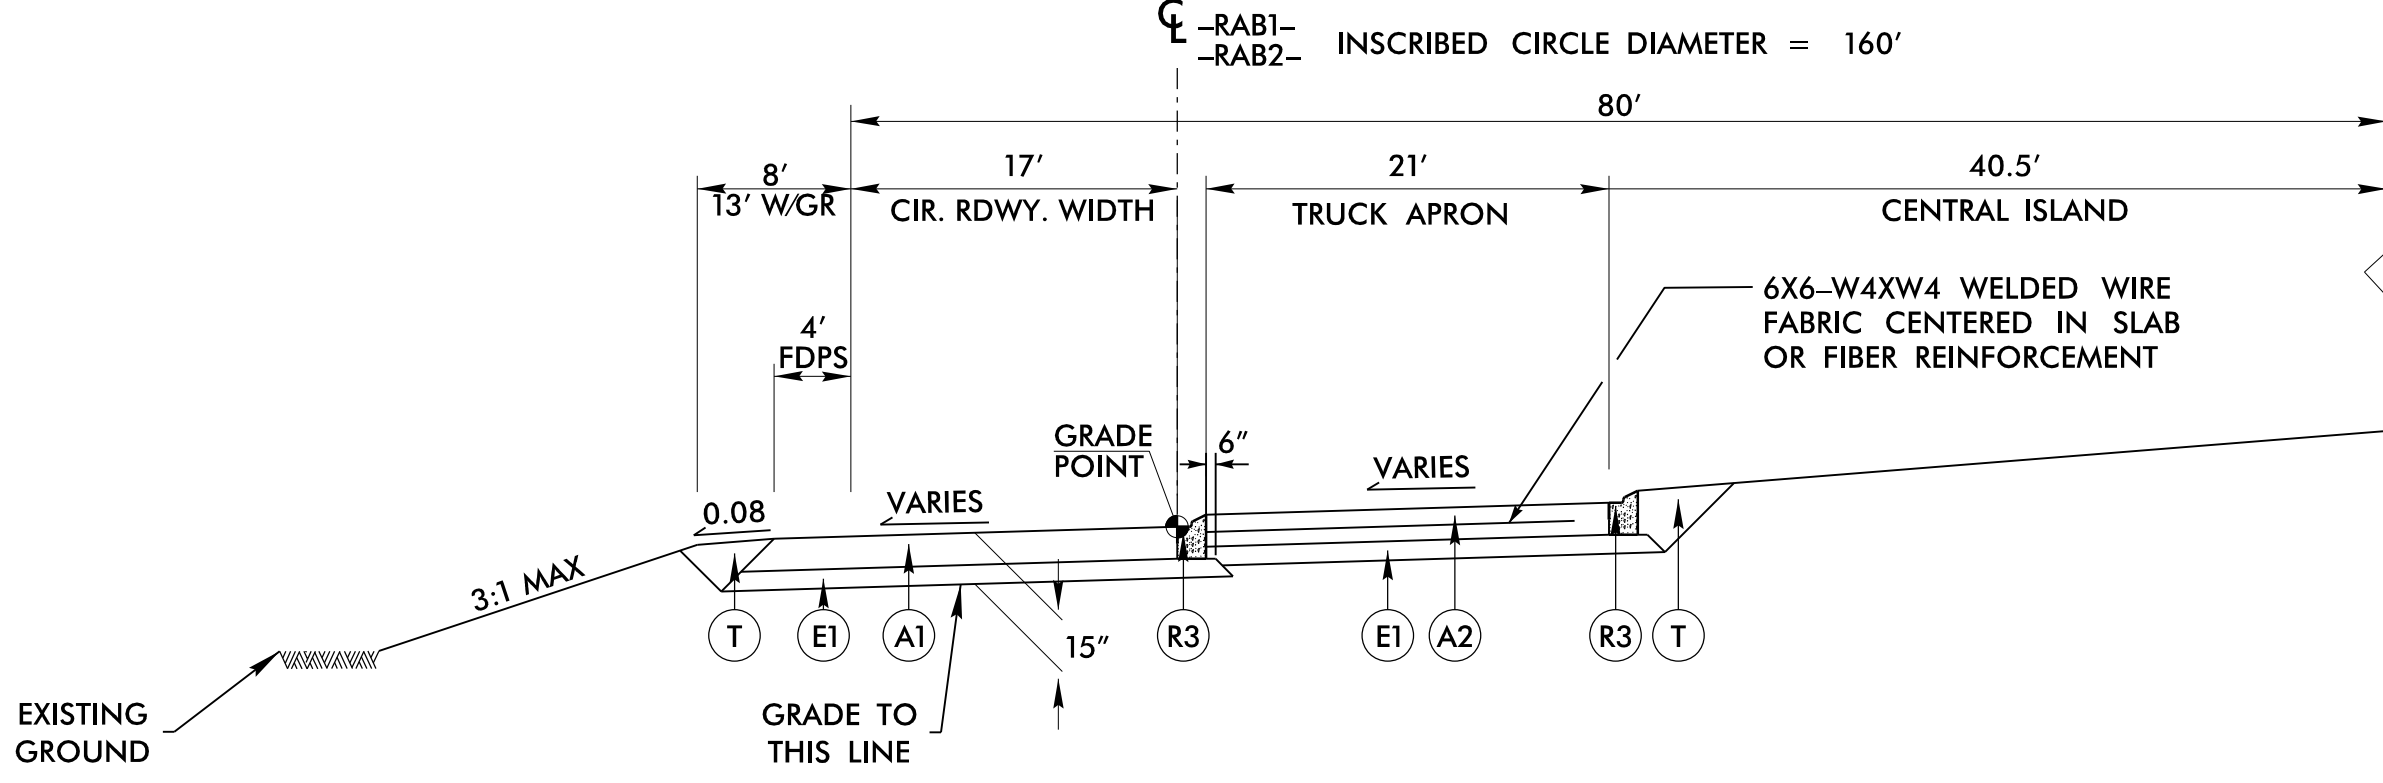

TYPICAL SECTION NO. 21
 -RAB1- STA. 10+00.00 TO 13+95.84
 -RAB2- STA. 10+00.00 TO 13+95.84
 NOTE: 15' RADIAL JOINT SPACING

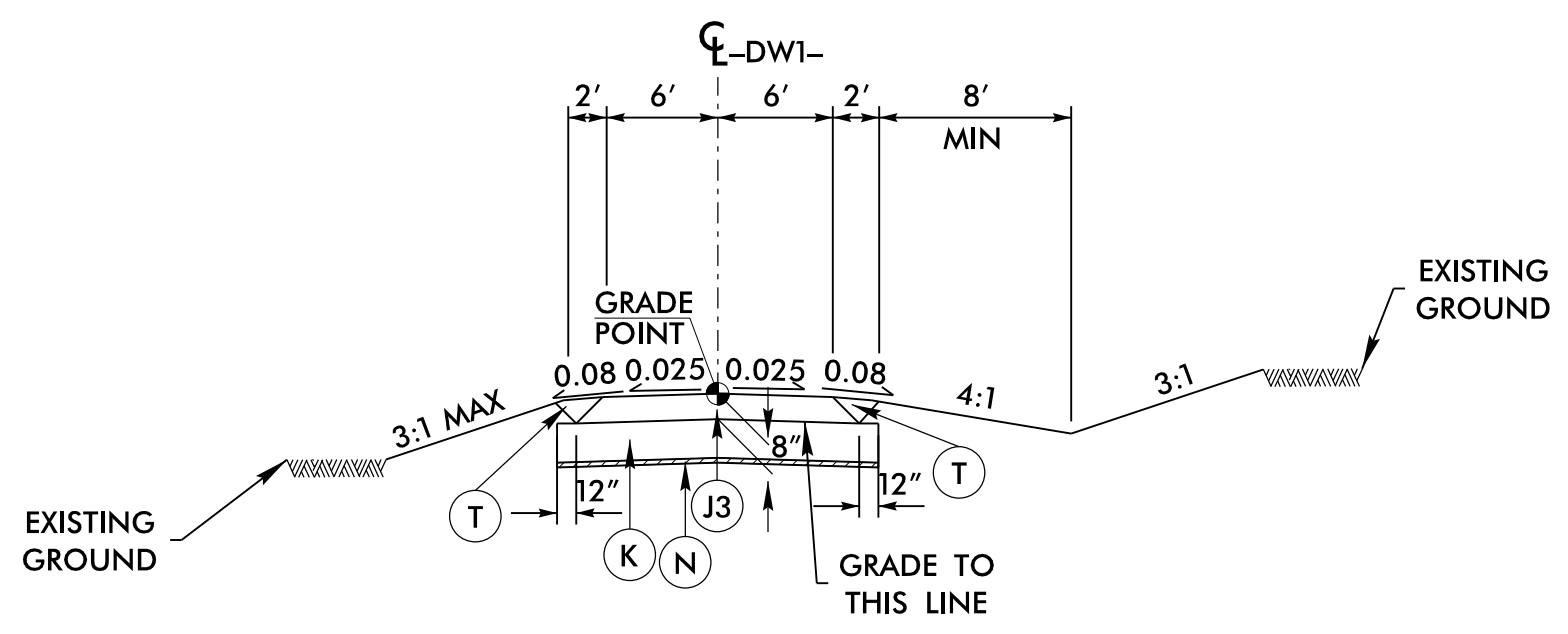

TYPICAL SECTION NO. 22
 -DW1- STA. 10+12.00 TO 12+80.00
 NOTE: SOIL STABILIZATION AND SHALLOW UNDERCUT FROM STA. 12+49.00 TO 12+80.00, 6' LT TO 6' RT
 SEE PLANS FOR ADDITIONAL DRIVEWAY LOCATIONS

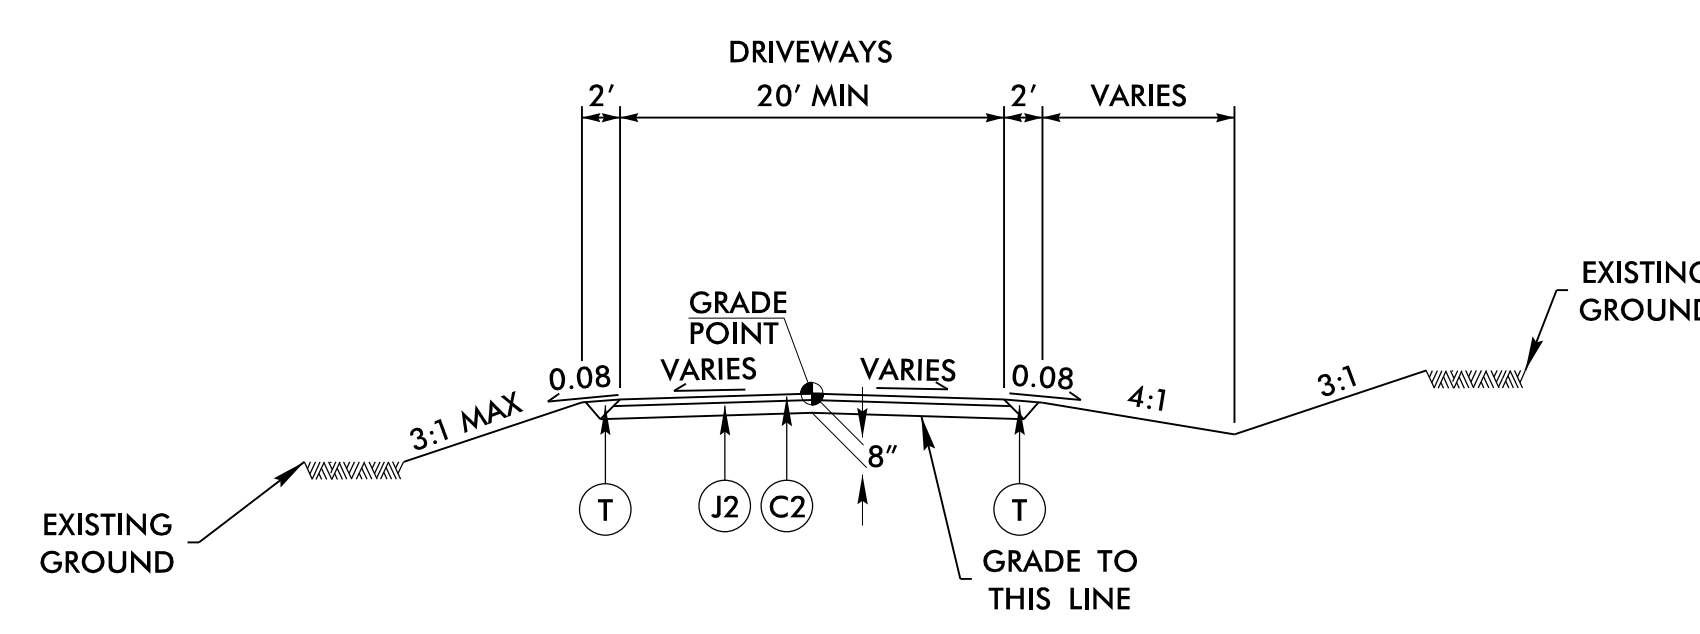

TYPICAL SECTION NO. 23
 SEE PLANS FOR DRIVEWAY LOCATIONS AND WIDTHS

A1	11" CONC. PAVE. W/ DOWELS
A2	TRUCK APRON
C1	1.5" S9.5C
C2	2" S9.5C
C3	3" S9.5C
C4	VAR. S9.5C
C5	1.5" S9.5D
C6	3" S9.5D
C7	VAR. S9.5D
D1	2.5" I19.0C
D2	3" I19.0C
D3	4" I19.0C
D4	VAR. I19.0C
E1	4" B25.0C
E2	5" B25.0C
E3	7.5" B25.0C
E4	9.5" B25.0C
E5	VAR. B25.0C
J1	4" ABC
J2	6" ABC
J3	8" ABC
K	12" CLS IV SBGRD STBL
N	GEOTX FOR SOIL STBL
R1	1'-6" C&G
R2	5" MONO CONC ISLAND
R3	1'-6" C&G (11' DEPTH)
T	EARTH MATERIAL
U	EXIST. PVMNT.
V	1.5" MILLING
W1	WEDGE DET. NO. 1
W2	WEDGE DET. NO. 2
W3	WEDGE DET. NO. 3

NOTE: PAVEMENT EDGE SLOPES ARE 1:1 UNLESS SHOWN OTHERWISE