




DGN: G:\DCS\Projects\URS\Subs\A\_Proj\Projects\WCDOT\60557176\_B--5980-Half\ra Rd Interchange\400\_Technical\431\_Geotechnical\B5980\_GEO\_RDWY\CADD\_GEO\TECH\Plan\B5980\_GEO\_WickDrain\_RPD.dgn  
 USE R: ryanp Doyle

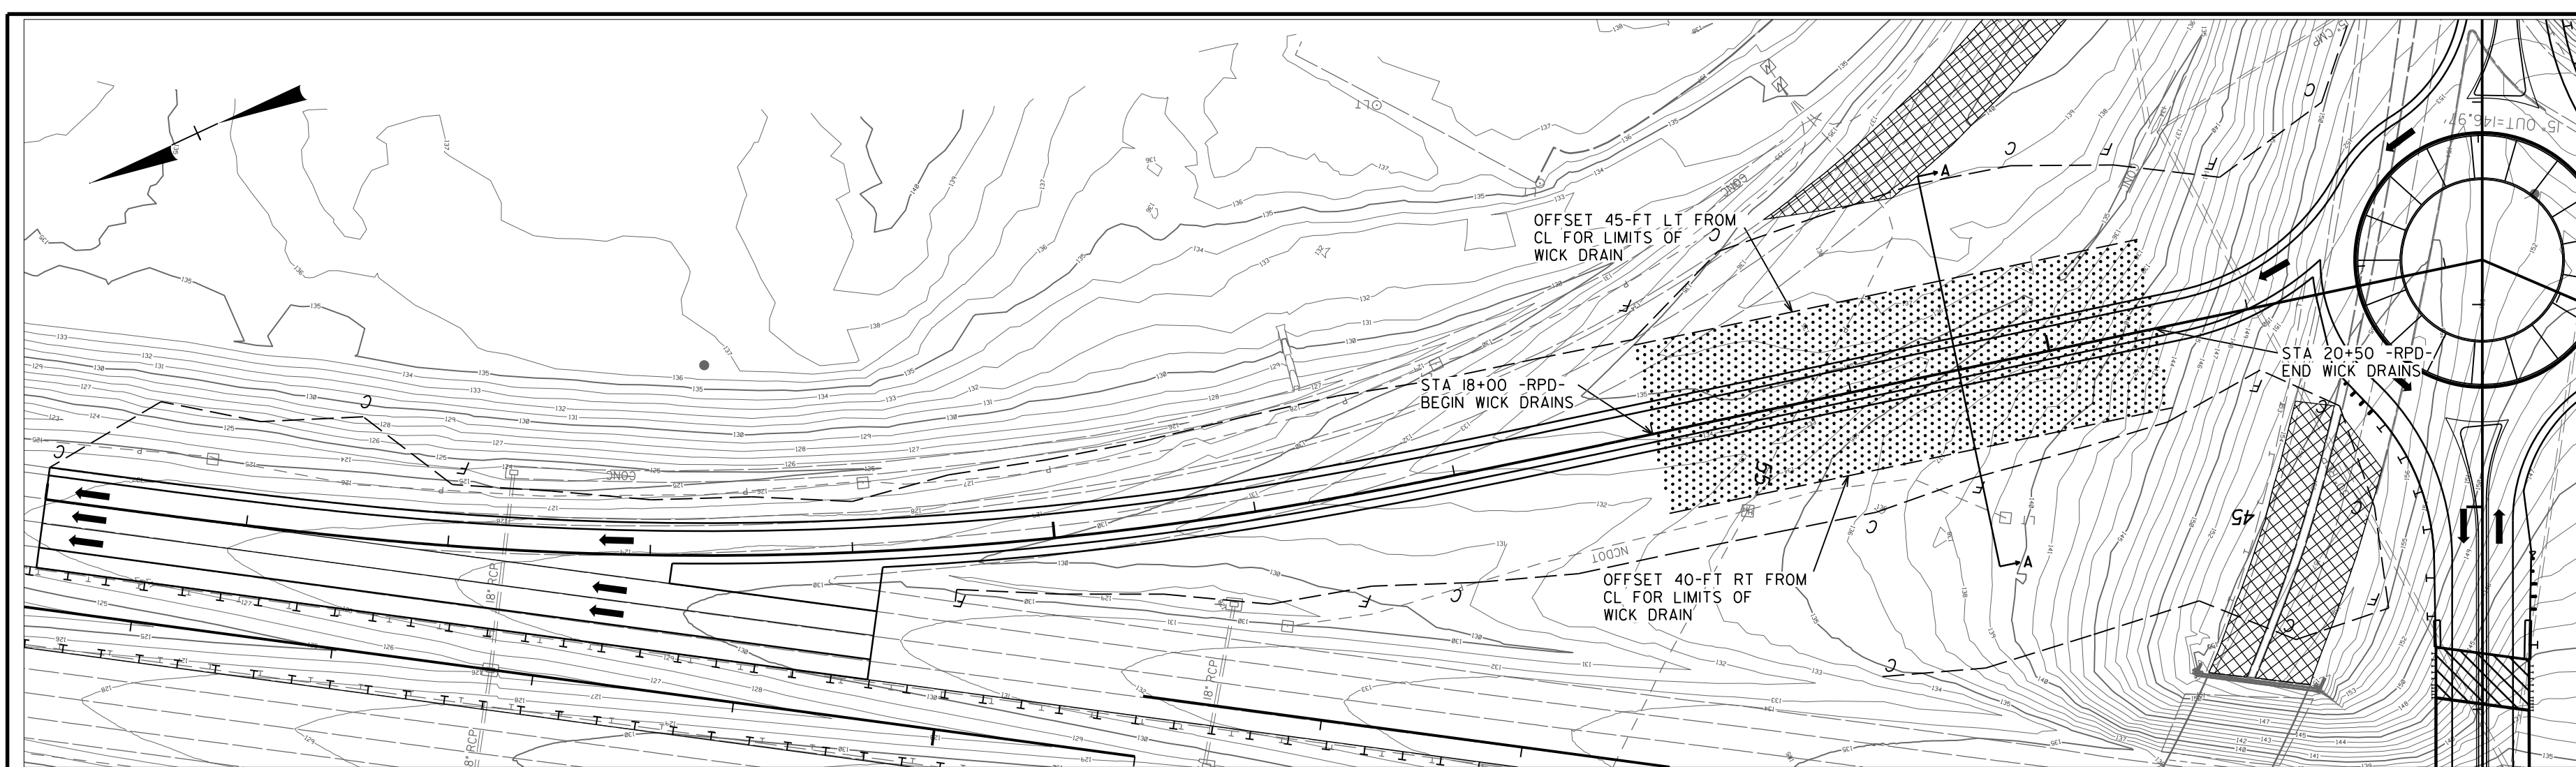


**EMBAKMENT PLAN VIEW**  
3/4" = 50' (22" x 34")

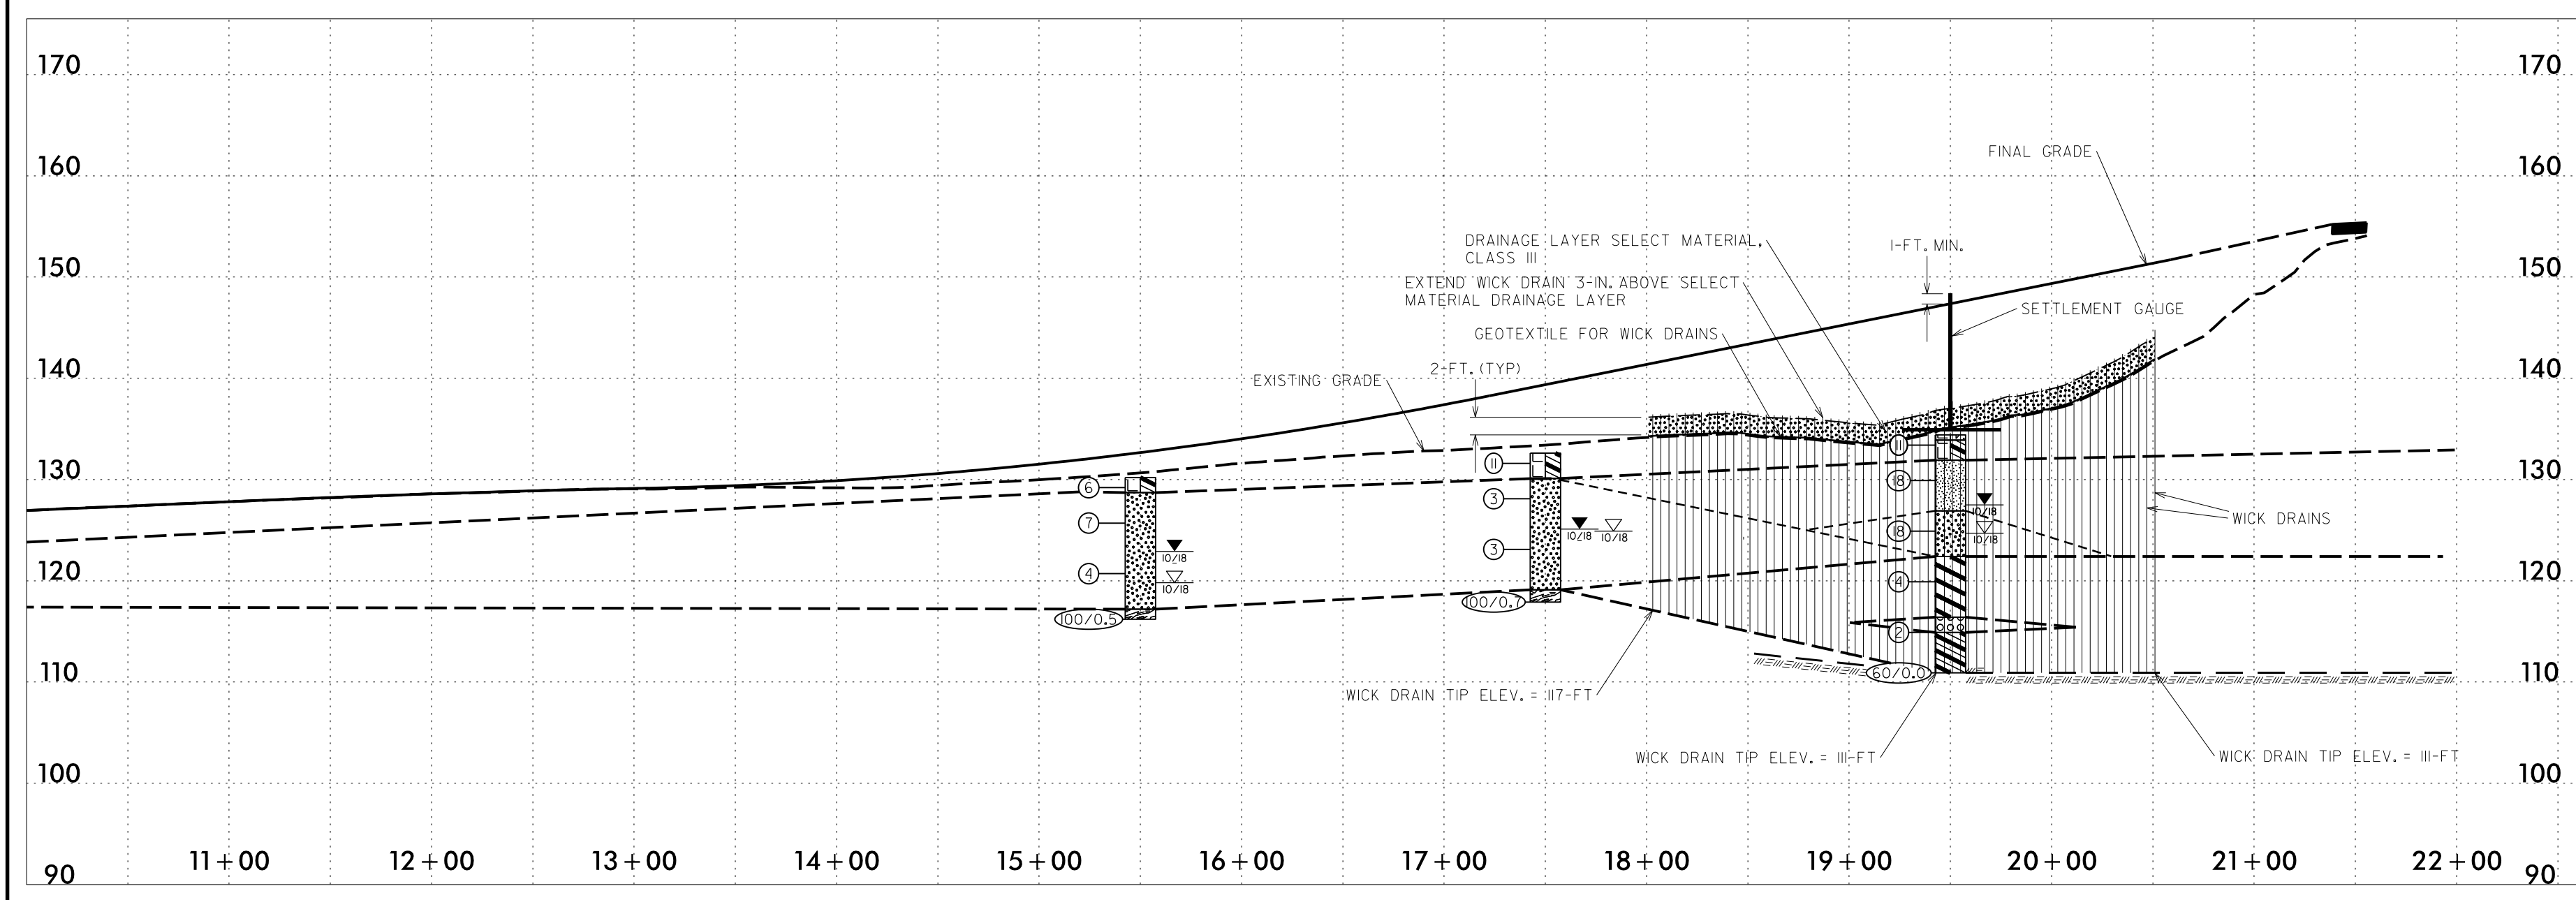

**SECTION ALONG C-C -RPD-**  
3/4" = 50' HORIZ. (5:1 VE) (22" x 34")

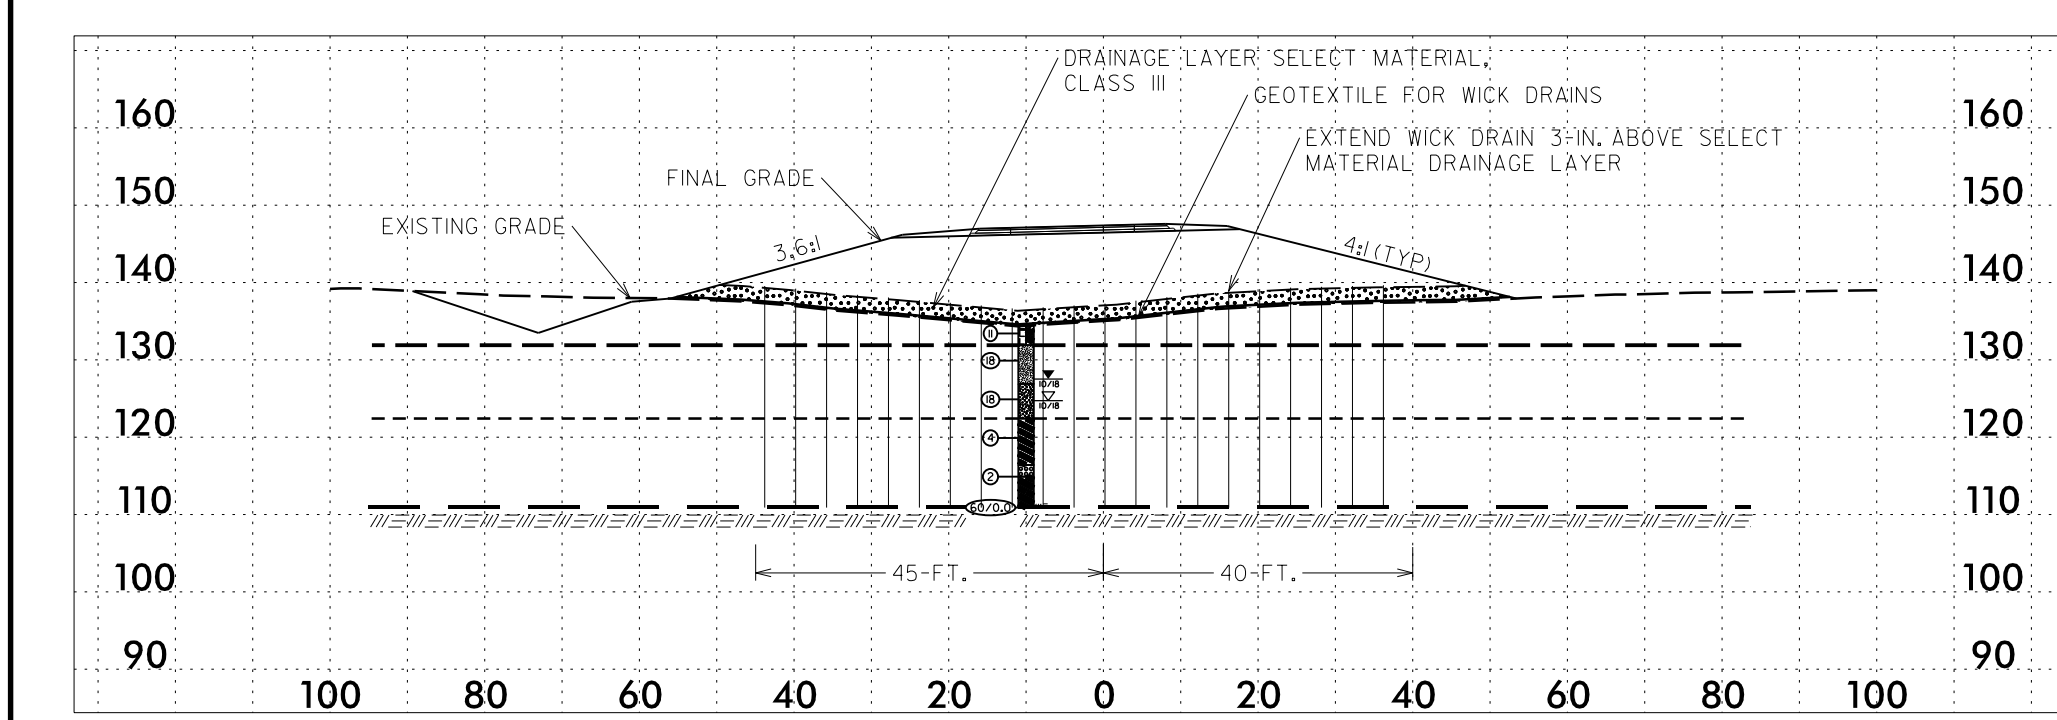

**A-A CROSS SECTION**  
1" = 25' (22" x 34")

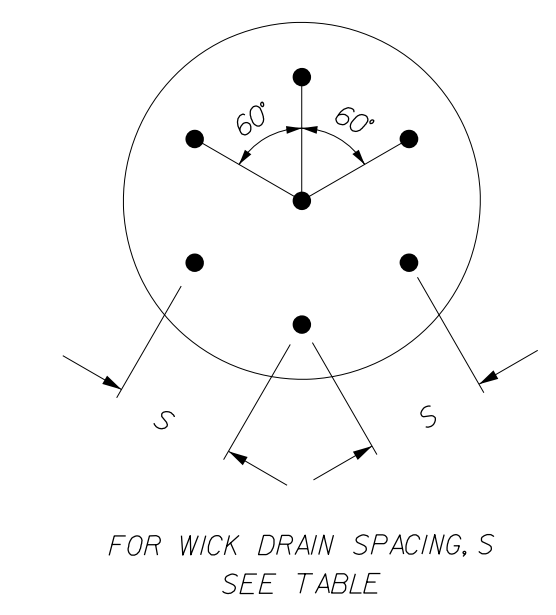

WICK DRAIN SYSTEM CONFIGURATION				
STATIONS		LINE	WICK DRAIN SPACING, S	MINIMUM WAITING PERIOD
FROM	TO			
18 + 00	20 + 50	- RPD -	4 FT.	6 MONTHS


**NOTES**

- FOR WICK DRAINS, SEE INSTALLATION OF VERTICAL WICK DRAINS AND DRAINAGE LAYER SPECIAL PROVISION.
- GEOTEXTILE FOR WICK DRAINS SHALL BE PLACED ON EXISTING GROUND AS SHOWN ON THE PLANS OR DIRECTED BY THE ENGINEER.
- THE DRAINAGE LAYER OF SELECT MATERIAL CLASS III SHALL BE INSTALLED AS SHOWN ON THE PLANS OR DIRECTED BY THE ENGINEER.
- INSTALL WICK DRAINS AS DIRECTED BY PROVISIONS, PLANS, AND/OR ENGINEER AFTER THE SELECT BACKFILL HAS BEEN PLACED AND COMPACTED. WICK DRAINS SHALL PENETRATE THE BACKFILL AND SHALL BE INSTALLED TO THE LENGTH SHOWN ON THE PLANS AND/OR DIRECTED BY THE ENGINEER.
- PRE-AUGERING MAY BE REQUIRED TO INSTALL THE WICK DRAINS. IF PRE-AUGERING IS NECESSARY, THE COST OF PRE-AUGERING IS INCIDENTAL TO THE COST OF THE WICK DRAINS.
- CONSTRUCT EMBANKMENT TO THE FINAL GRADE.
- MAINTAIN EMBANKMENT ELEVATIONS THROUGHOUT THE WAITING PERIODS.
- FOR SETTLEMENT GAUGE, SEE SECTION 235 OF STANDARD SPECIFICATION AND ROADWAY STANDARD DRAWING NO. 235.01.
- WAITING PERIOD BEGINS AFTER INSTALLING EMBANKMENT.

**ESTIMATED QUANTITIES**

WICK DRAINS	41,000 FT.
SELECT MATERIAL, CLASS III	1,600 CY.
GEOTEXTILE FOR WICK DRAINS	2,400 SY.

PREPARED BY: RPD	DATE: 03/19/19
REVIEWED BY: ZAA	DATE: 03/19/19

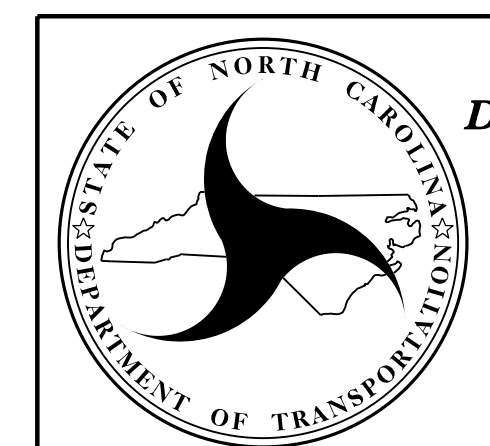

**NORTH CAROLINA**  
**DEPARTMENT OF TRANSPORTATION**  
**DIVISION OF HIGHWAYS**  
  
**GEOTECHNICAL**  
**ENGINEERING UNIT**

**WICK DRAIN DETAILS**  
- RPD - ROADWAY

**REVISIONS**

NO.	BY	DATE	NO.	BY	DATE
1	RPD	05/23/19	3	-	-
2	-	-	4	-	-

**DOCUMENT NOT CONSIDERED FINAL**  
**UNLESS ALL SIGNATURES COMPLETED**