



TIP NO.	SHEET NO.
B-5980	PMP-06
APPROVED: <i>Jeffrey A. Koontz</i>	DATE: 4/15/2020
<p><b>DOCUMENT NOT CONSIDERED FINAL UNLESS ALL SIGNATURES COMPLETED</b></p>	

MATCHLINE -Y1- STA 25+00  
SEE THIS SHEET

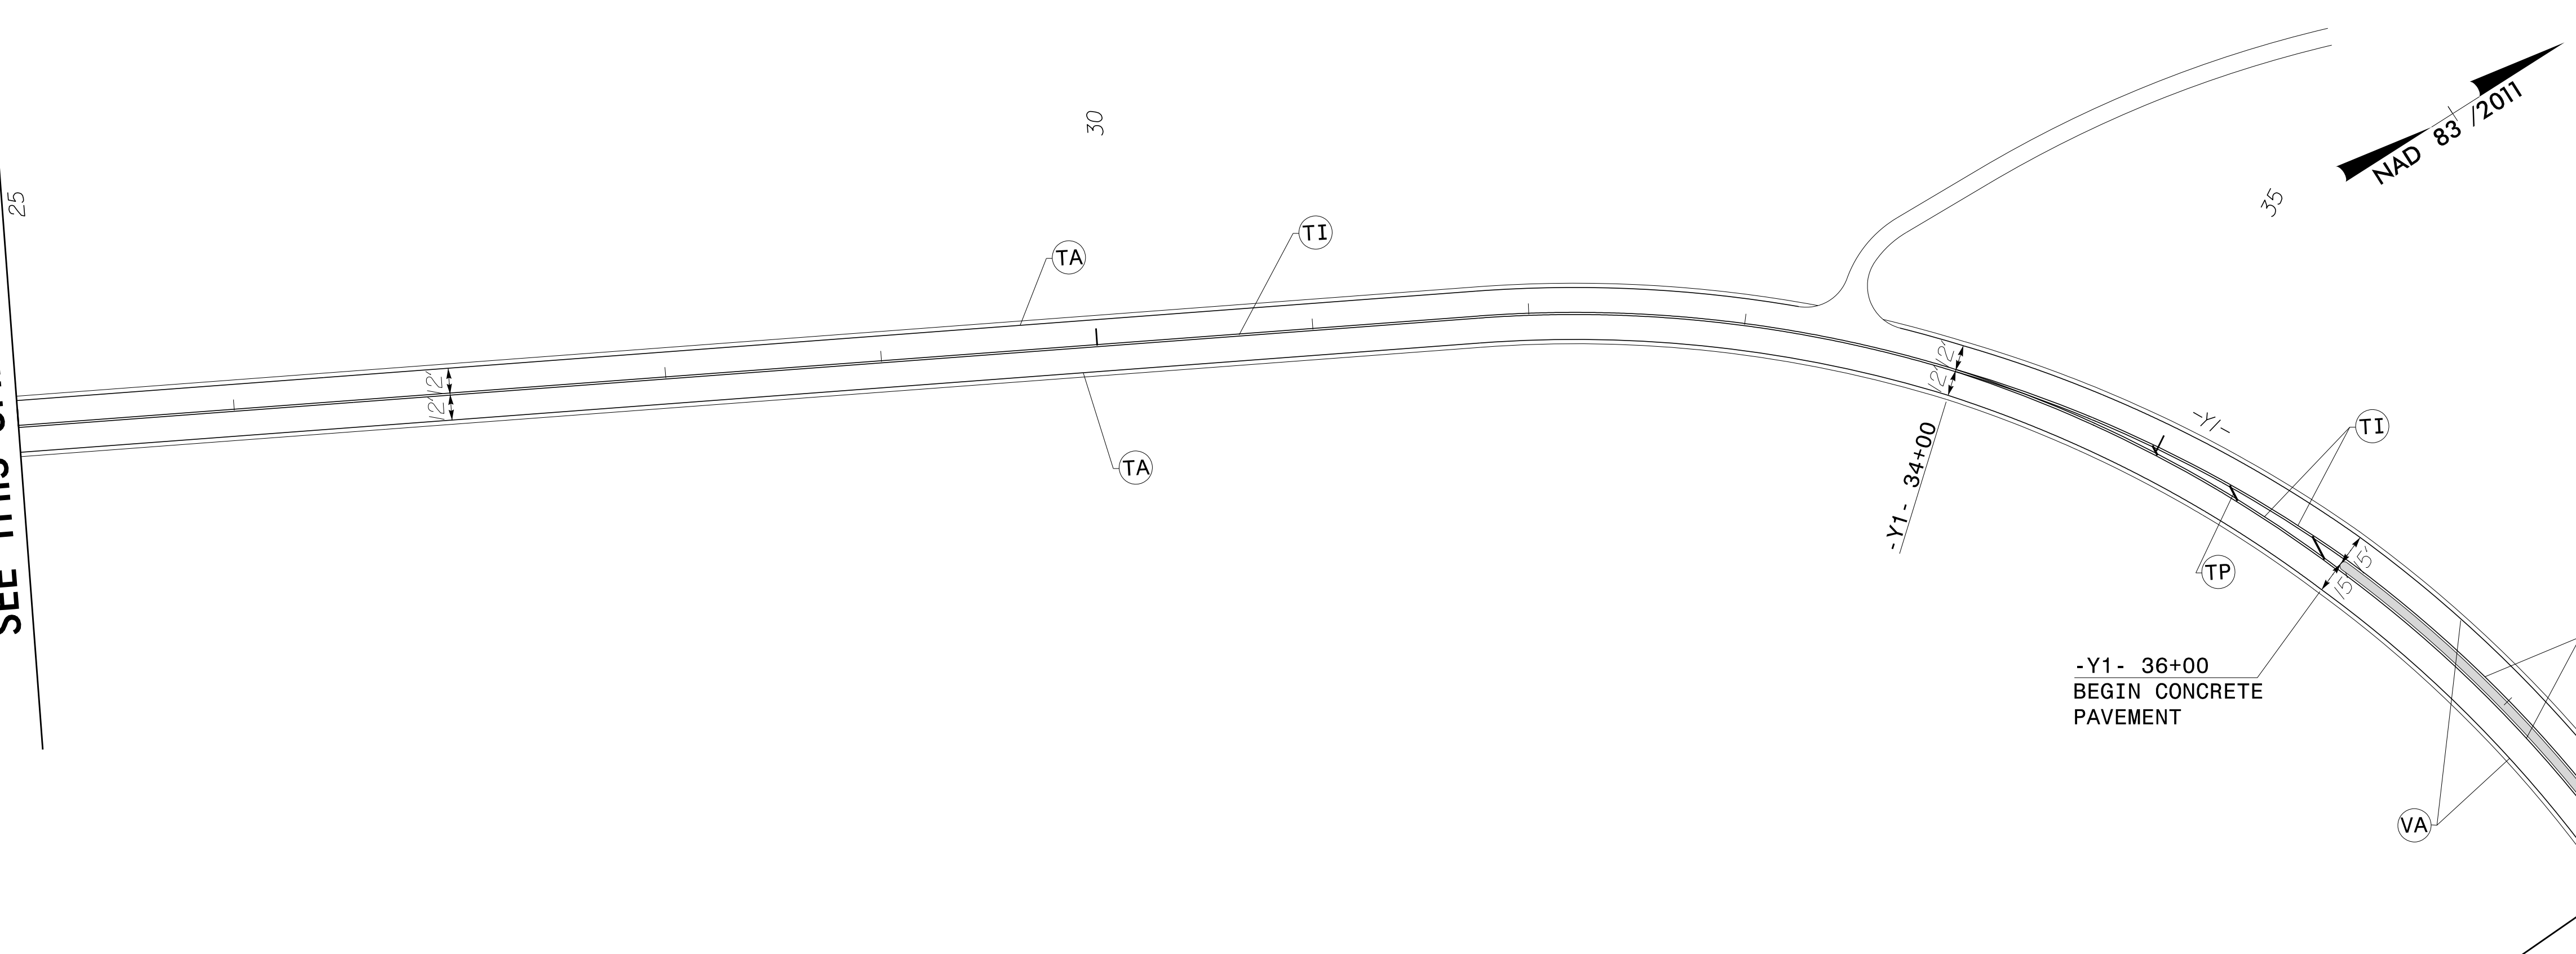

MATCHLINE -Y1- STA 38+00  
SEE SHEET PMP-04

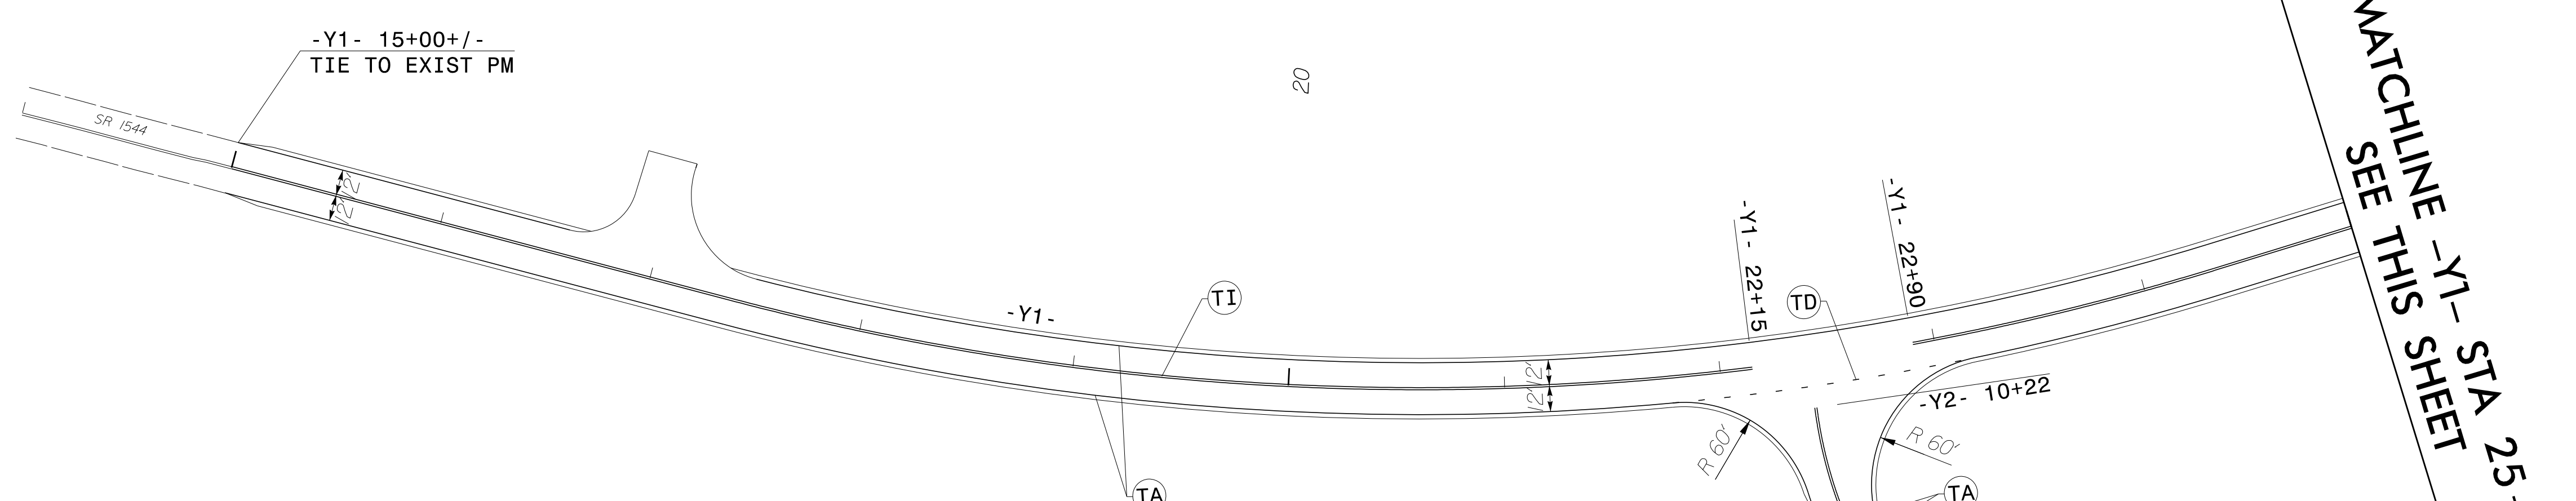

MATCHLINE -Y1- STA 25+00  
SEE THIS SHEET

**PAVEMENT MARKING SCHEDULE**

SYMBOL	DESCRIPTION	SYMBOL	DESCRIPTION
<b>THERMOPLASTIC</b>			
T2	WHITE STOPBAR (24" 90 MIL)	VA	WHITE EDGELINE (4")
T6	WHITE EDGELINE (6" 90 MIL)	VB	YELLOW EDGELINE (4")
T7	YELLOW EDGELINE (6" 90 MIL)	V6	WHITE EDGELINE (6")
T13	3 FT.-9 FT. WHITE MINISKIP (8" 90 MIL)	V7	YELLOW EDGELINE (6")
TA	WHITE EDGELINE (4" 90 MIL)	V10	3 FT.-9 FT. WHITE MINISKIP (12")
TB	YELLOW EDGELINE (4" 90 MIL)	VS	WHITE GORELINE (12")
TC	10 FT. WHITE SKIP (4" 90 MIL)	<b>THERMOPLASTIC SYMBOLS</b>	
TD	3 FT.-9 FT. WHITE MINISKIP (4" 90 MIL)	UA	LEFT TURN ARROW (90 MIL)
TE	WHITE SOLID LANE LINE (4" 90 MIL)	UB	RIGHT TURN ARROW (90 MIL)
TH	YELLOW SINGLE CENTER (4" 90 MIL)	UC	STRAIGHT ARROW (90 MIL)
TI	YELLOW DOUBLE CENTER (4" 90 MIL)	UE	COMBO RIGHT / STRAIGHT ARROW (90 MIL)
TJ	10 FT. WHITE SKIP (6" 90 MIL)	UJ	ALPHANUMERIC CHAR. (90 MIL)
TK	YELLOW DIAGONAL (8" 90 MIL)	UP	MERGE ARROW (90 MIL)
TR	WHITE SOLID LANE LINE (8" 90 MIL)	UQ	RAMP ARROW (90 MIL)
TS	WHITE GORELINE (12" 90 MIL)		

**PAVEMENT MARKING DETAIL**

2/2/2020  
 User: jfkoontz  
 User: jfkoontz