


TIP NO. B-5980	SHEET NO. PMP-07
APPROVED: <i>Jeffrey A. Koontz</i> 4/15/2020	
DATE: 4/15/2020	
SEAL 	
DOCUMENT NOT CONSIDERED FINAL UNLESS ALL SIGNATURES COMPLETED	


MATCHLINE -RPD- STA 18+00
SEE SHEET PMP-04

MATCHLINE -Y1- STA 44+50
SEE SHEET PMP-04

MATCHLINE -RPC- STA 20+00
SEE SHEET PMP-03

MATCHLINE -Y1- STA 57+00
SEE SHEET PMP-08

PAVEMENT MARKING SCHEDULE			
SYMBOL	DESCRIPTION	SYMBOL	DESCRIPTION
THERMOPLASTIC		POLYUREA	
T2	WHITE STOPBAR (24" 90 MIL)	VA	WHITE EDGELINE (4")
T6	WHITE EDGELINE (6" 90 MIL)	VB	YELLOW EDGELINE (4")
T7	YELLOW EDGELINE (6" 90 MIL)	V6	WHITE EDGELINE (6")
T13	3 FT.-9 FT. WHITE MINISKIP (8" 90 MIL)	V7	YELLOW EDGELINE (6")
TA	WHITE EDGELINE (4" 90 MIL)	V10	3 FT.-9 FT. WHITE MINISKIP (12")
TB	YELLOW EDGELINE (4" 90 MIL)	VS	WHITE GORELINE (12")
TC	10 FT. WHITE SKIP (4" 90 MIL)	THERMOPLASTIC SYMBOLS	
TD	3 FT.-9 FT. WHITE MINISKIP (4" 90 MIL)	UA	LEFT TURN ARROW (90 MIL)
TE	WHITE SOLID LANE LINE (4" 90 MIL)	UB	RIGHT TURN ARROW (90 MIL)
TH	YELLOW SINGLE CENTER (4" 90 MIL)	UC	STRAIGHT ARROW (90 MIL)
TI	YELLOW DOUBLE CENTER (4" 90 MIL)	UE	COMBO RIGHT / STRAIGHT ARROW (90 MIL)
TJ	10 FT. WHITE SKIP (6" 90 MIL)	UI	ALPHANUMERIC CHAR. (90 MIL)
TK	YELLOW DIAGONAL (8" 90 MIL)	UP	MERGE ARROW (90 MIL)
TR	WHITE SOLID LANE LINE (8" 90 MIL)	UQ	RAMP ARROW (90 MIL)
TS	WHITE GORELINE (12" 90 MIL)		

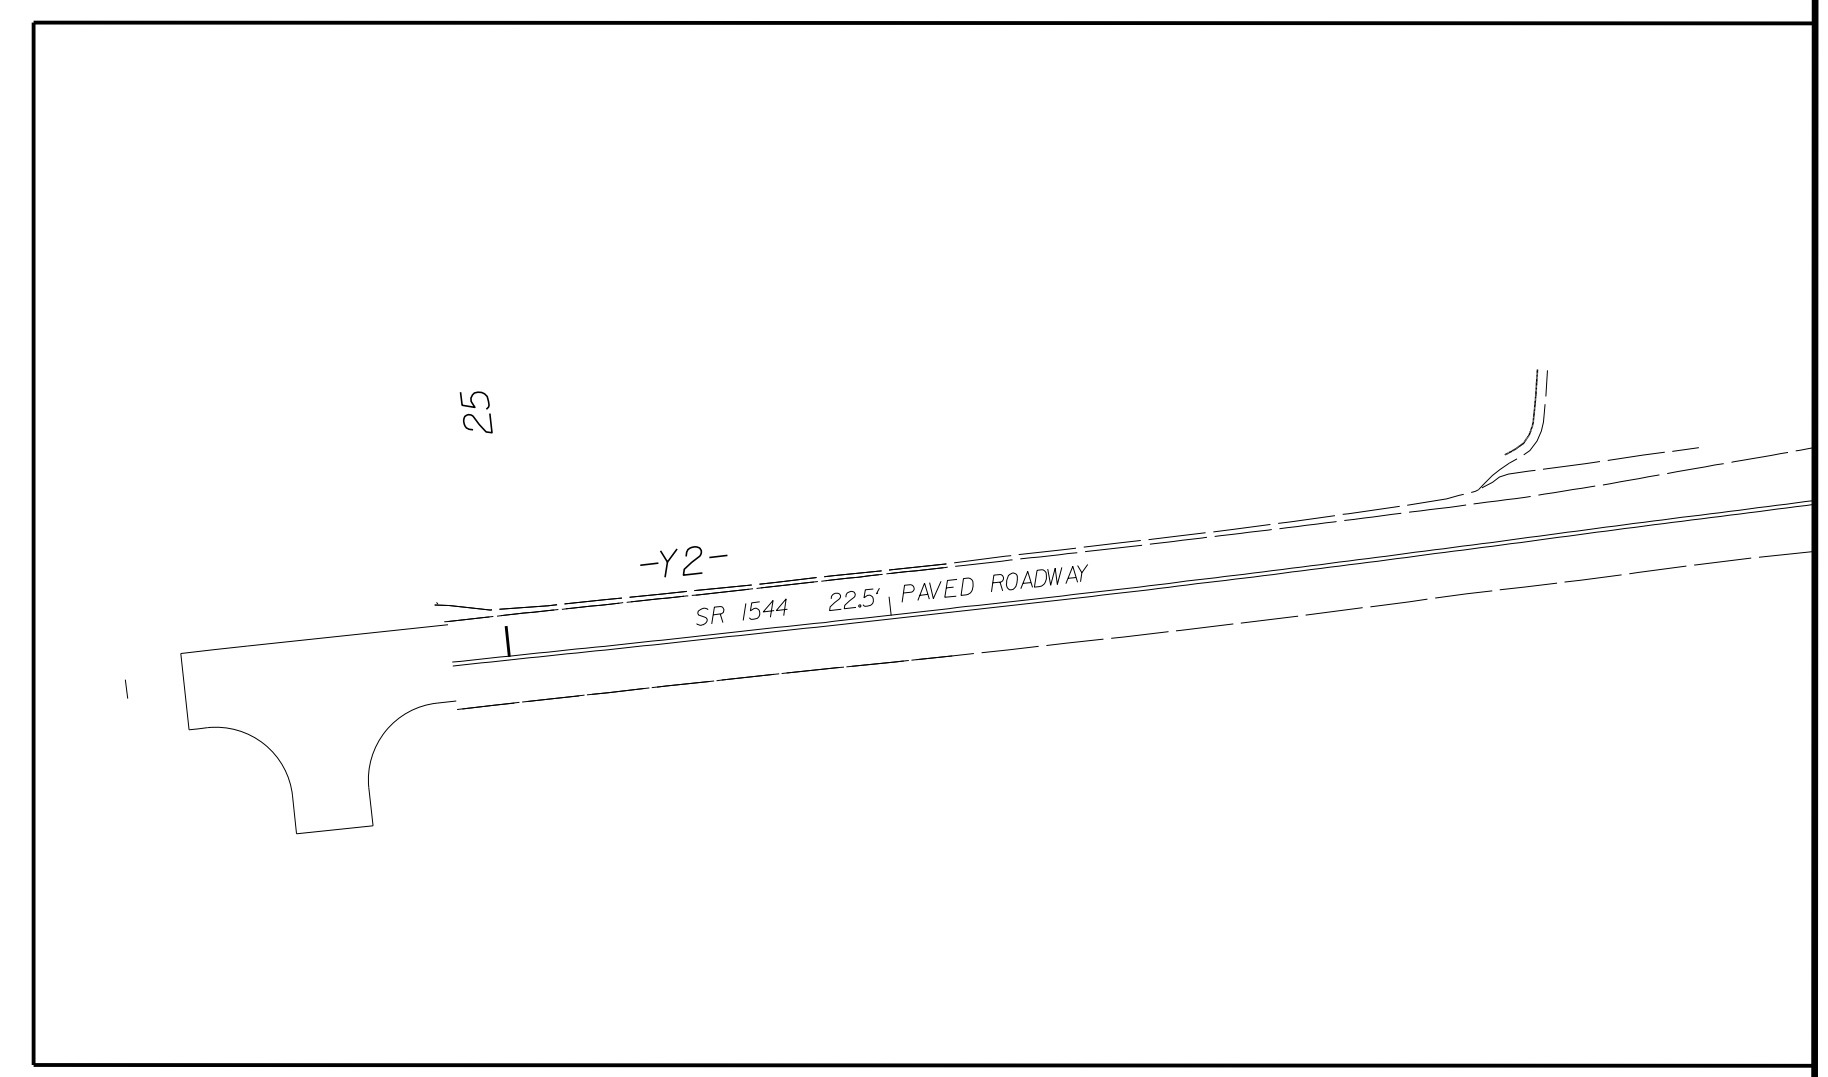

PAVEMENT MARKING DETAIL

2/21/2020
 C:\Users\jkoontz\OneDrive\Documents\Projects\B5980_pmp07.dgn
 User: jkoontz