
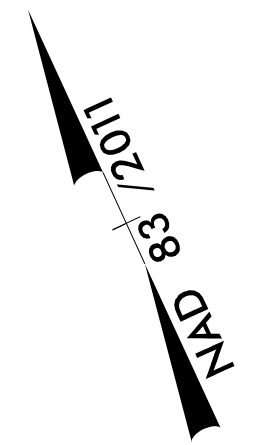
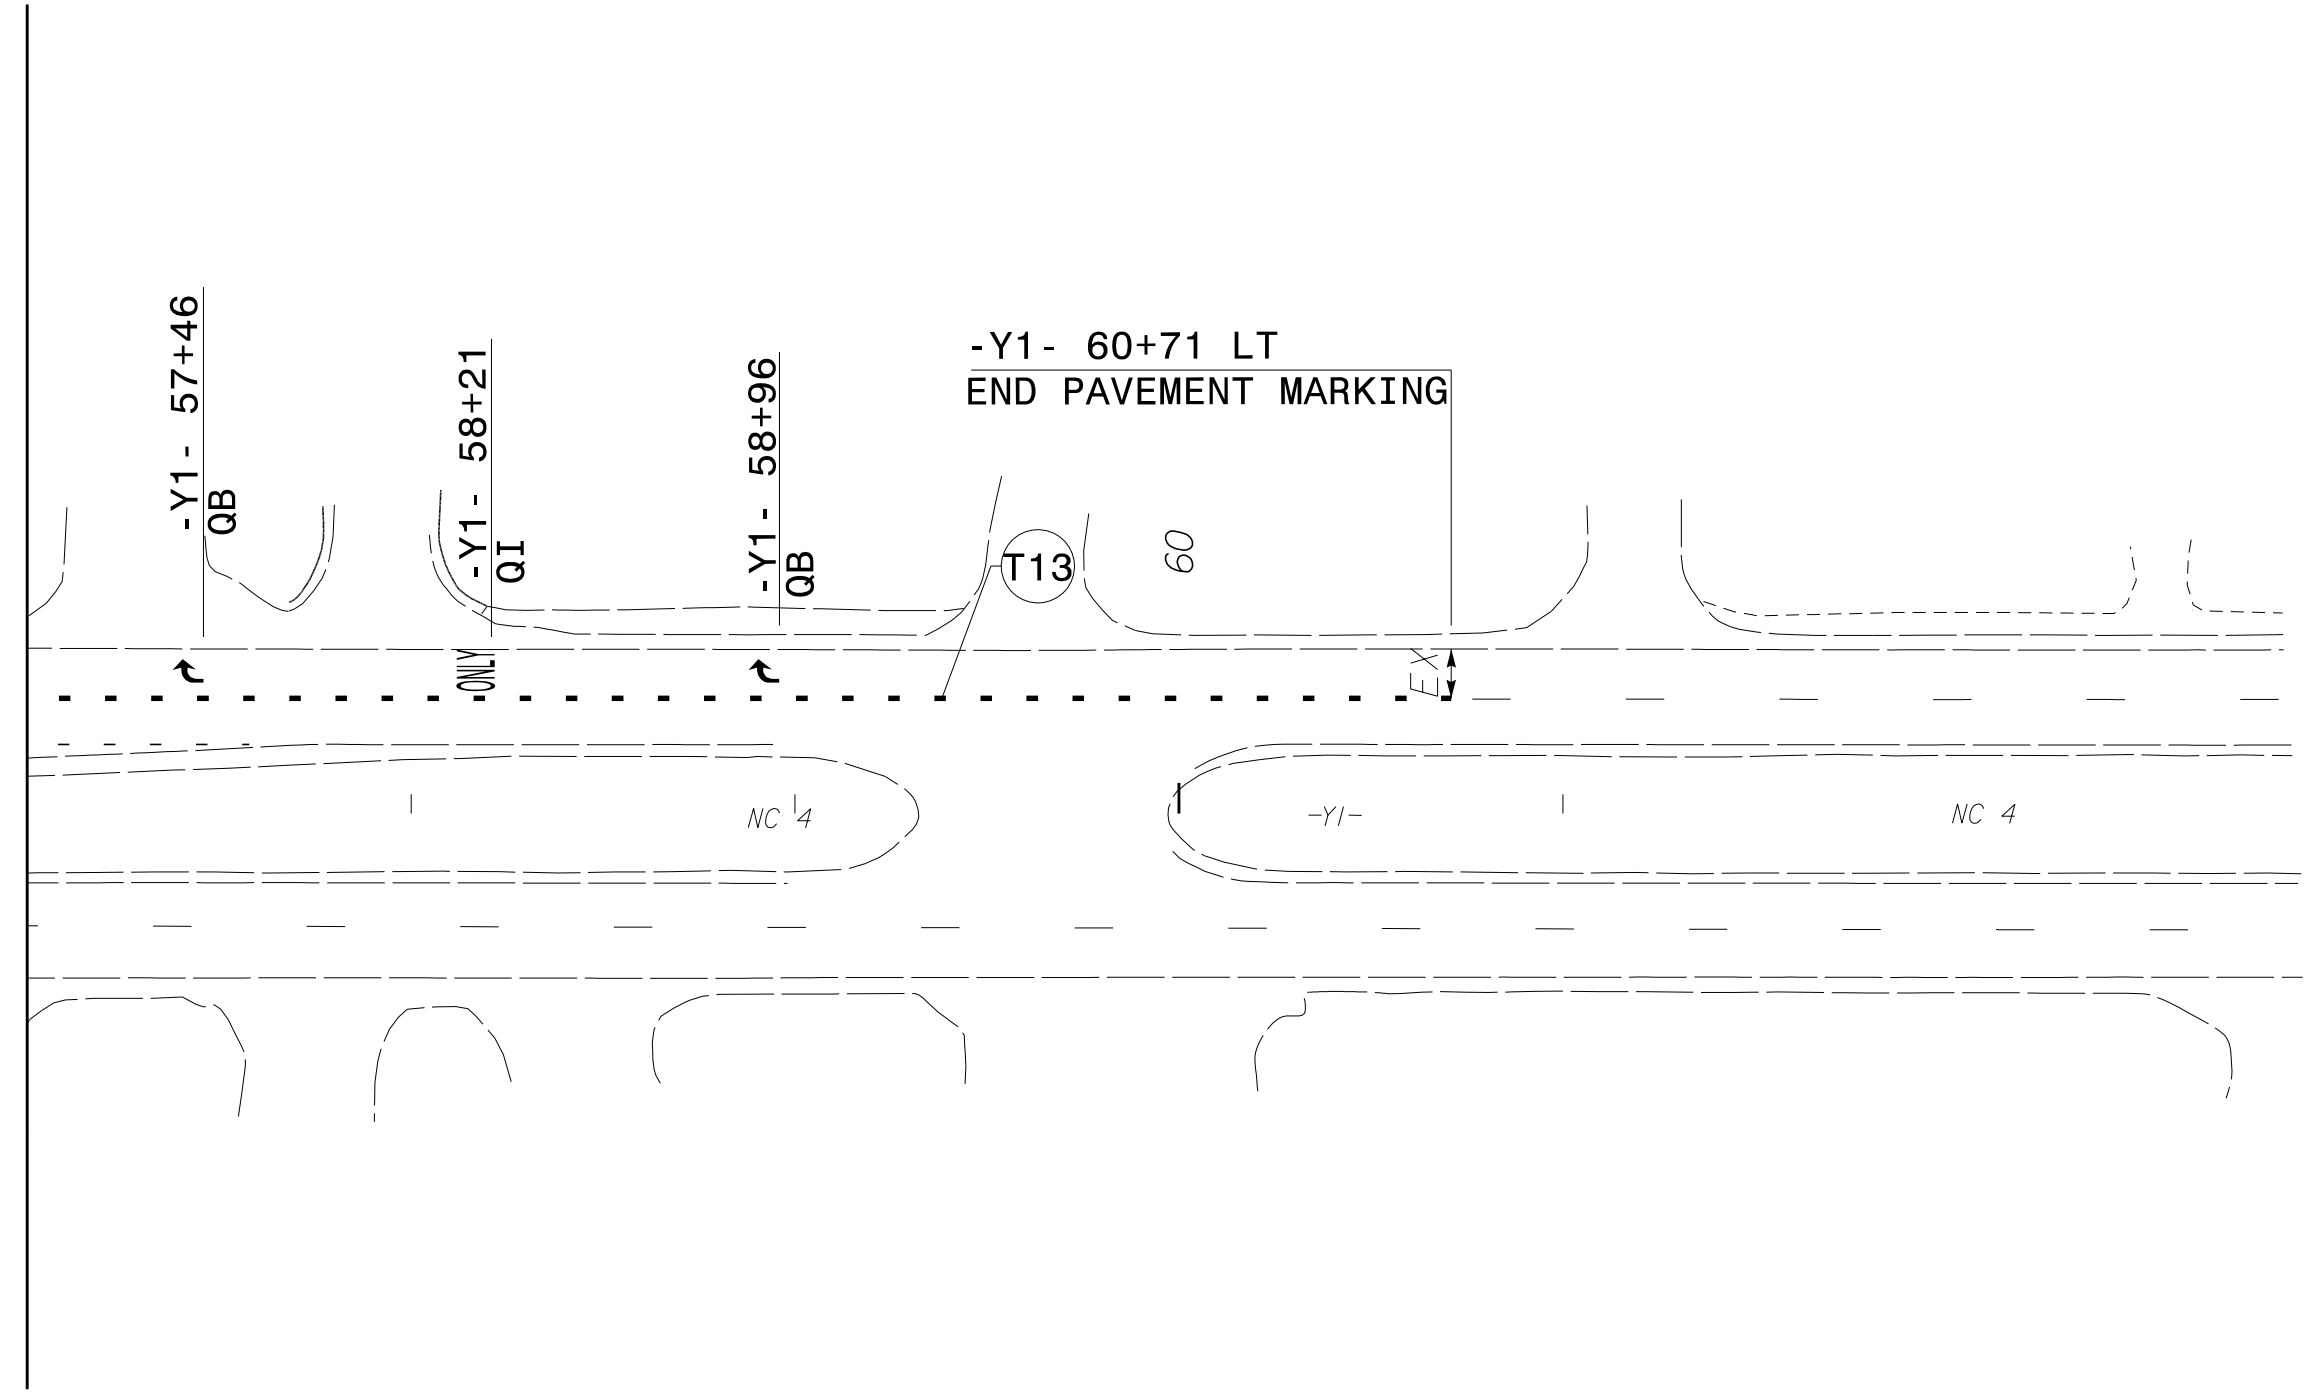


TIP NO. B-5980	SHEET NO. PMP-08
APPROVED: <i>Jeffrey A. Koontz</i> 4/15/2020	
DATE: _____	
SEAL 	
DOCUMENT NOT CONSIDERED FINAL UNLESS ALL SIGNATURES COMPLETED	



MATCHLINE -Y1- STA 57+00
SEE SHEET PMP-07



PAVEMENT MARKING SCHEDULE

SYMBOL	DESCRIPTION	SYMBOL	DESCRIPTION
THERMOPLASTIC		POLYUREA	
T2	WHITE STOPBAR (24" 90 MIL)	VA	WHITE EDGE LINE (4")
T6	WHITE EDGE LINE (6" 90 MIL)	V6	WHITE EDGE LINE (6")
T7	YELLOW EDGE LINE (6" 90 MIL)	V7	YELLOW EDGE LINE (6")
T13	3 FT.-9 FT. WHITE MINISKIP (8" 90 MIL)	V10	3 FT.-9 FT. WHITE MINISKIP (12")
TA	WHITE EDGE LINE (4" 90 MIL)	VS	WHITE GORELINE (12")
TB	YELLOW EDGE LINE (4" 90 MIL)	THERMOPLASTIC SYMBOLS	
TC	10 FT. WHITE SKIP (4" 90 MIL)	UA	LEFT TURN ARROW (90 MIL)
TD	3 FT.-9 FT. WHITE MINISKIP (4" 90 MIL)	UB	RIGHT TURN ARROW (90 MIL)
TE	WHITE SOLID LANE LINE (4" 90 MIL)	UC	STRAIGHT ARROW (90 MIL)
TH	YELLOW SINGLE CENTER (4" 90 MIL)	UE	COMBO RIGHT / STRAIGHT ARROW (90 MIL)
TI	YELLOW DOUBLE CENTER (4" 90 MIL)	UJ	ALPHANUMERIC CHAR. (90 MIL)
TJ	10 FT. WHITE SKIP (6" 90 MIL)	UP	MERGE ARROW (90 MIL)
TP	YELLOW DIAGONAL (8" 90 MIL)	UQ	RAMP ARROW (90 MIL)
TR	WHITE SOLID LANE LINE (8" 90 MIL)		
TS	WHITE GORELINE (12" 90 MIL)		

PAVEMENT MARKING DETAIL

2/21/2020 2:47:10 PM C:\Program Files\Autodesk\AutoCAD 2010\AutoCAD 2010\Projects\B5980.pmp08.dgn User: jfkoontz