
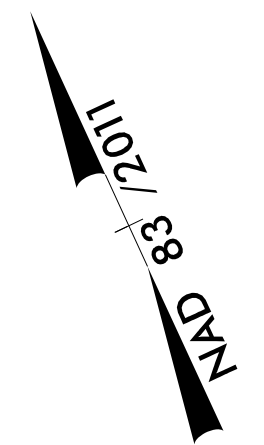
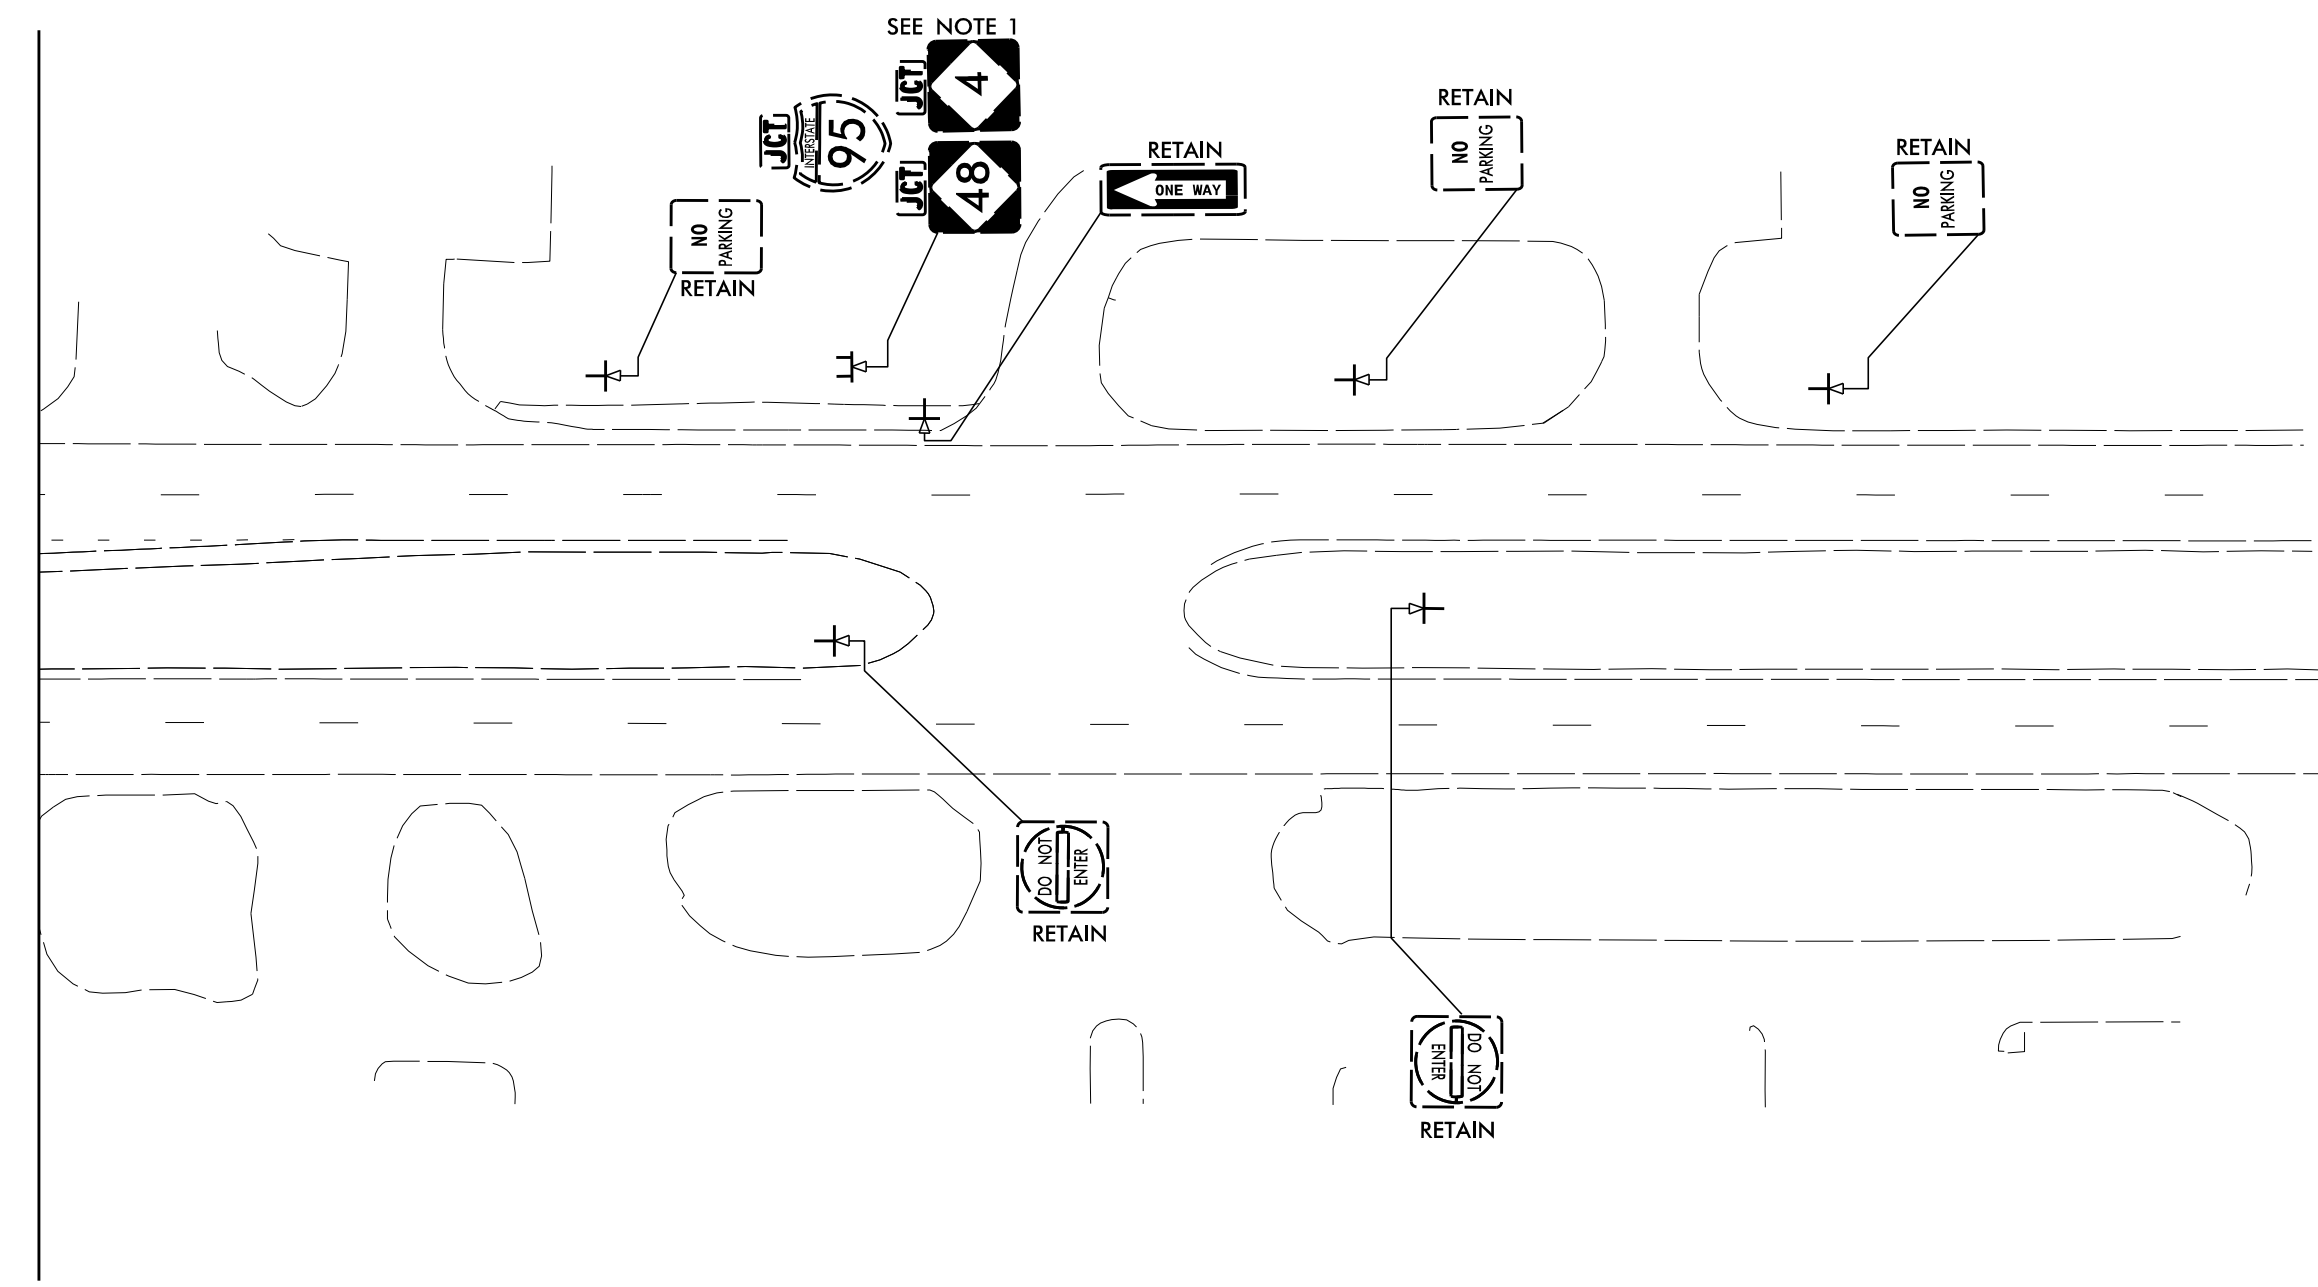


TIP NO. B-5980	SHEET NO. SIGN-12
APPROVED: <i>Jeffrey A. Koomtz</i> 4/15/2020	
SEAL	
	
<b>DOCUMENT NOT CONSIDERED FINAL UNLESS ALL SIGNATURES COMPLETED</b>	



MATCHLINE -Y1- STA 57+00  
SEE SHEET SIGN-11



**PROJECT NOTES**

1. DISPOSAL OF SIGN SYSTEM, U-CHANNEL
  2. NOT USED
  3. RELOCATE SIGN, TYPE E
  4. DISPOSAL OF SIGN, MILEMARKERS
  5. DISPOSAL OF SIGN, A OR B (OVERHEAD)
  6. DISPOSAL OF LIGHTING SYSTEM
  7. CONTACT DOUG DRAKE, DIVISION 4 LOGO  
COORDINATOR 252-640-6534
- ★ SIGNALIZED INTERSECTION

2/20/2020  
F:\TrafficControl\TCP\B5980\_sign\_12\_EXISTING.dgn  
User: jkoomtz

**EXISTING SIGNING**  
-Y1- 57+00 STA TO -Y1- STA 69+90