
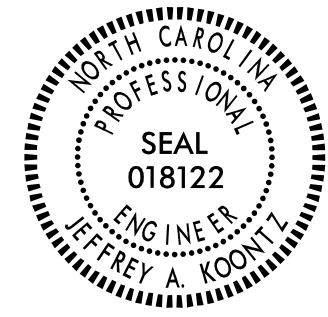


TIP NO. B-5980	SHEET NO. SIGN-19
APPROVED: <i>Jeffrey A. Koontz</i> 4/15/2020	
SEAL	
	
DOCUMENT NOT CONSIDERED FINAL UNLESS ALL SIGNATURES COMPLETED	

MAY 28 2011

MATCHLINE -Y1- STA 57+00
SEE SHEET SIGN-18

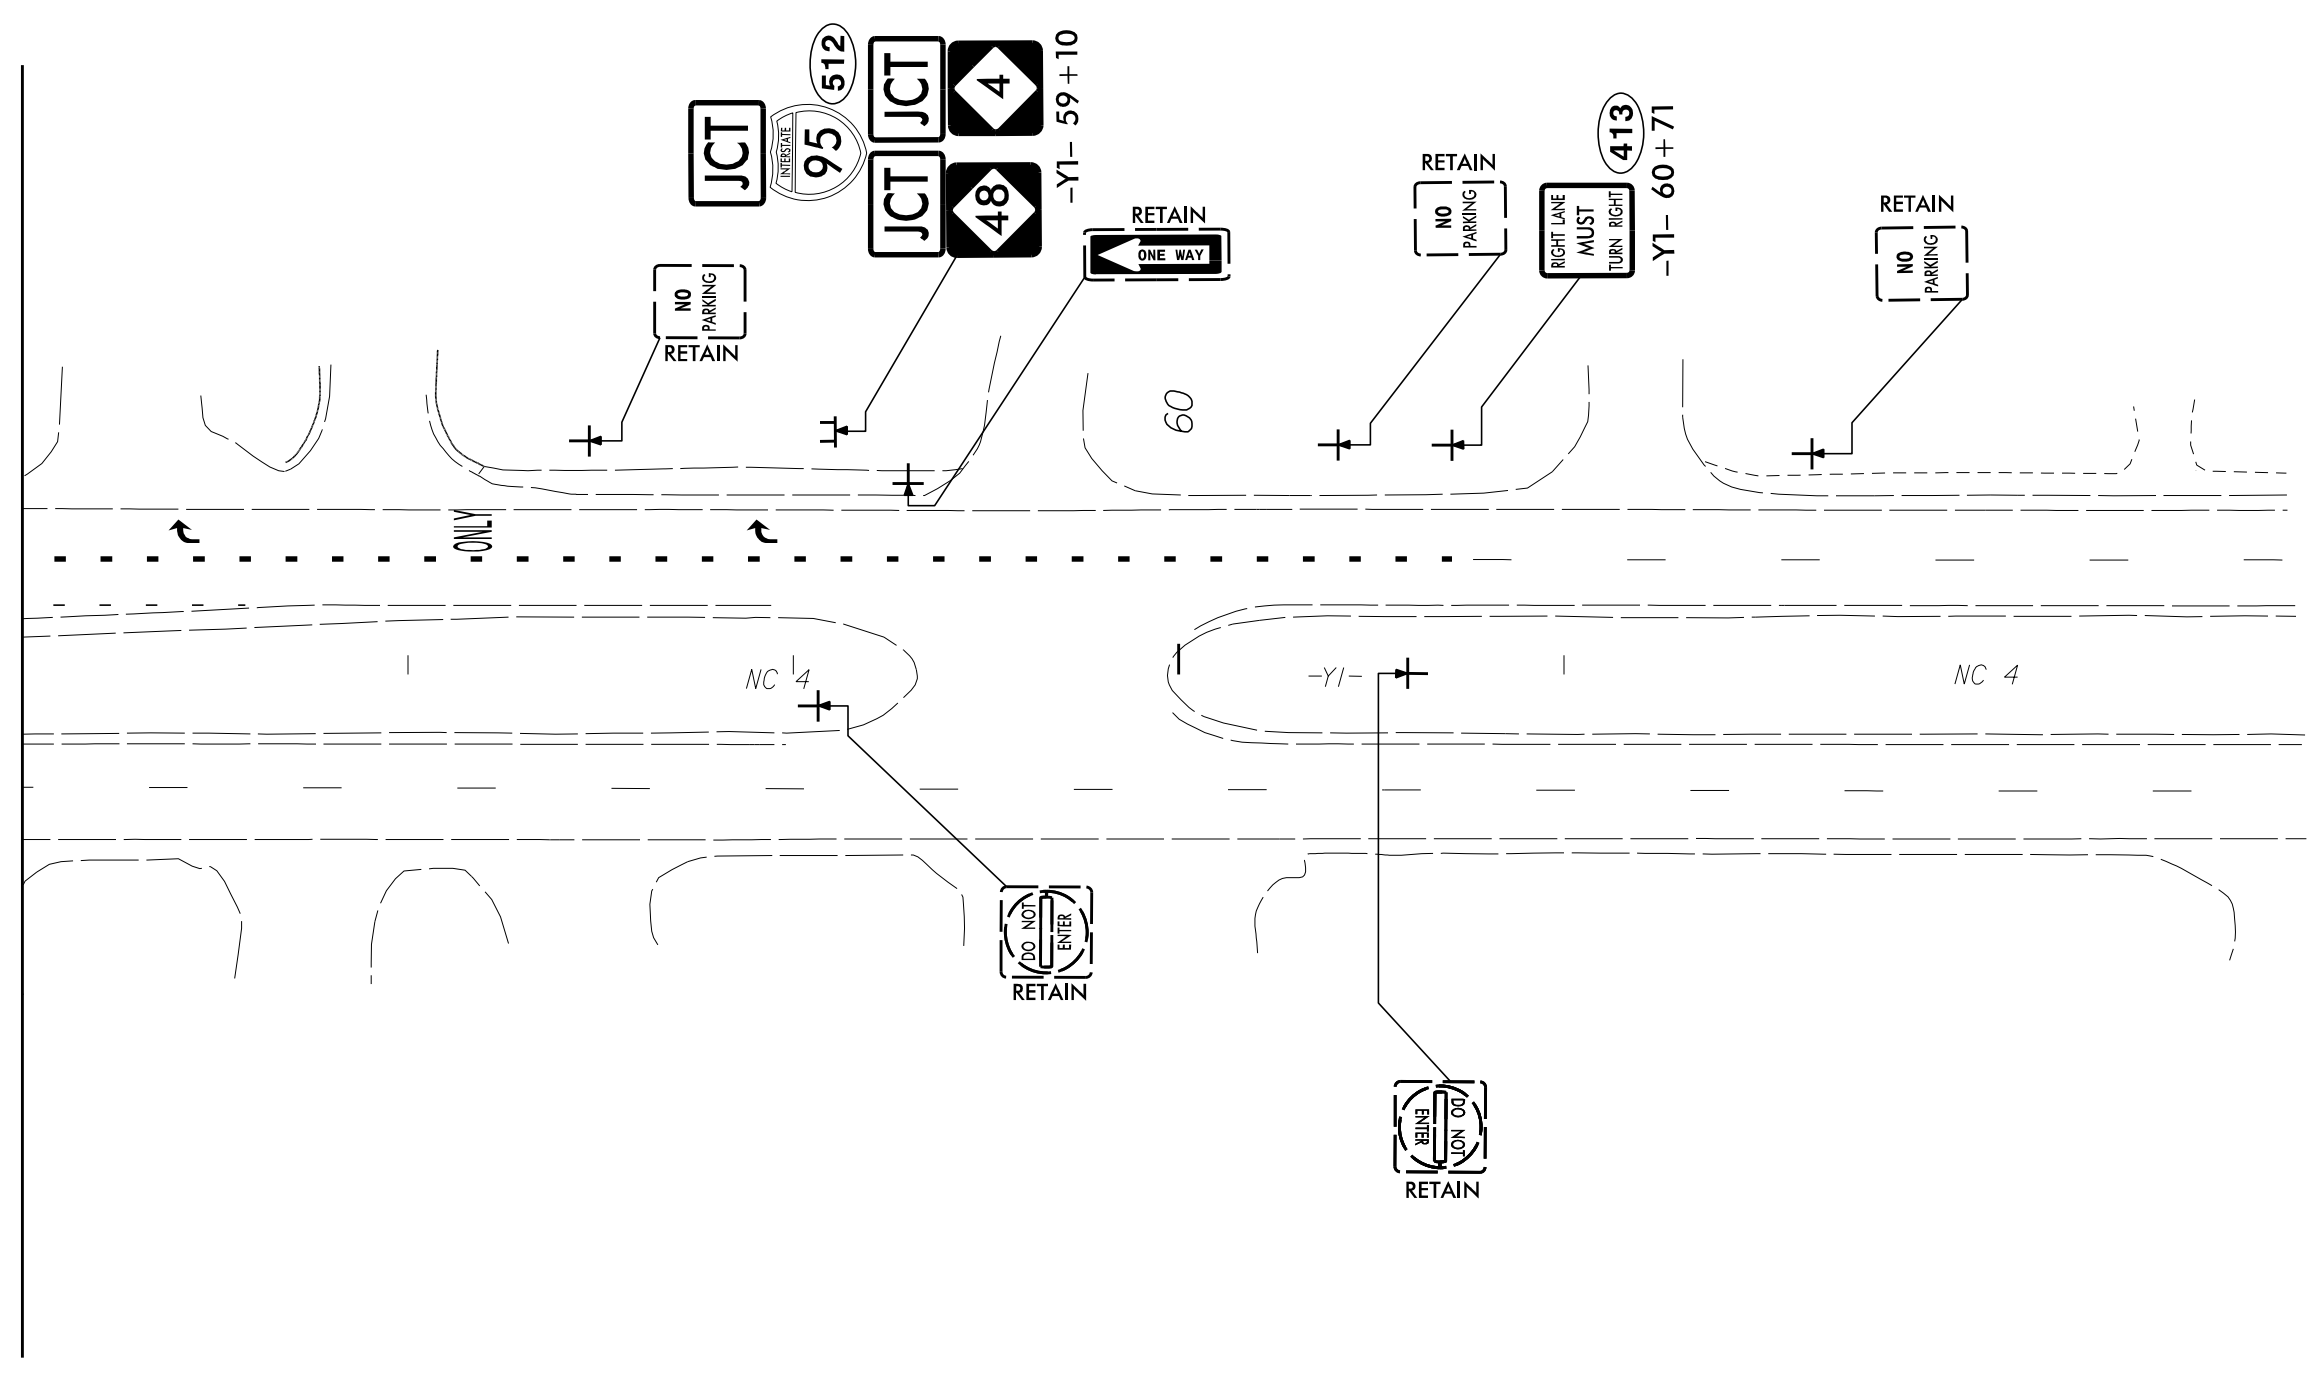

PROJECT NOTES

1. DISPOSAL OF SIGN SYSTEM, U-CHANNEL
 2. NOT USED
 3. RELOCATE SIGN, TYPE E
 4. DISPOSAL OF SIGN, MILEMARKERS
 5. DISPOSAL OF SIGN, A OR B (OVERHEAD)
 6. DISPOSAL OF LIGHTING SYSTEM
 7. CONTACT DOUG DRAKE, DIVISION 4 LOGO
COORDINATOR 252-640-6534
- ★ SIGNALIZED INTERSECTION

2/20/2020
F:\Traffic\TrafficControl\TCP\B5980\sign_19_PROPOSED.dgn
User: jkkoontz

PROPOSED SIGNING
-Y1- 57+00 STA TO -Y1- STA 69+90