





Project: B-5980

STATE OF NORTH CAROLINA
DIVISION OF HIGHWAYS

NASH COUNTY

**LOCATION: I-95 INTERCHANGE IMPROVEMENTS
AT HALIFAX ROAD (SR 1544)**

TYPE OF WORK: TRAFFIC SIGNALS

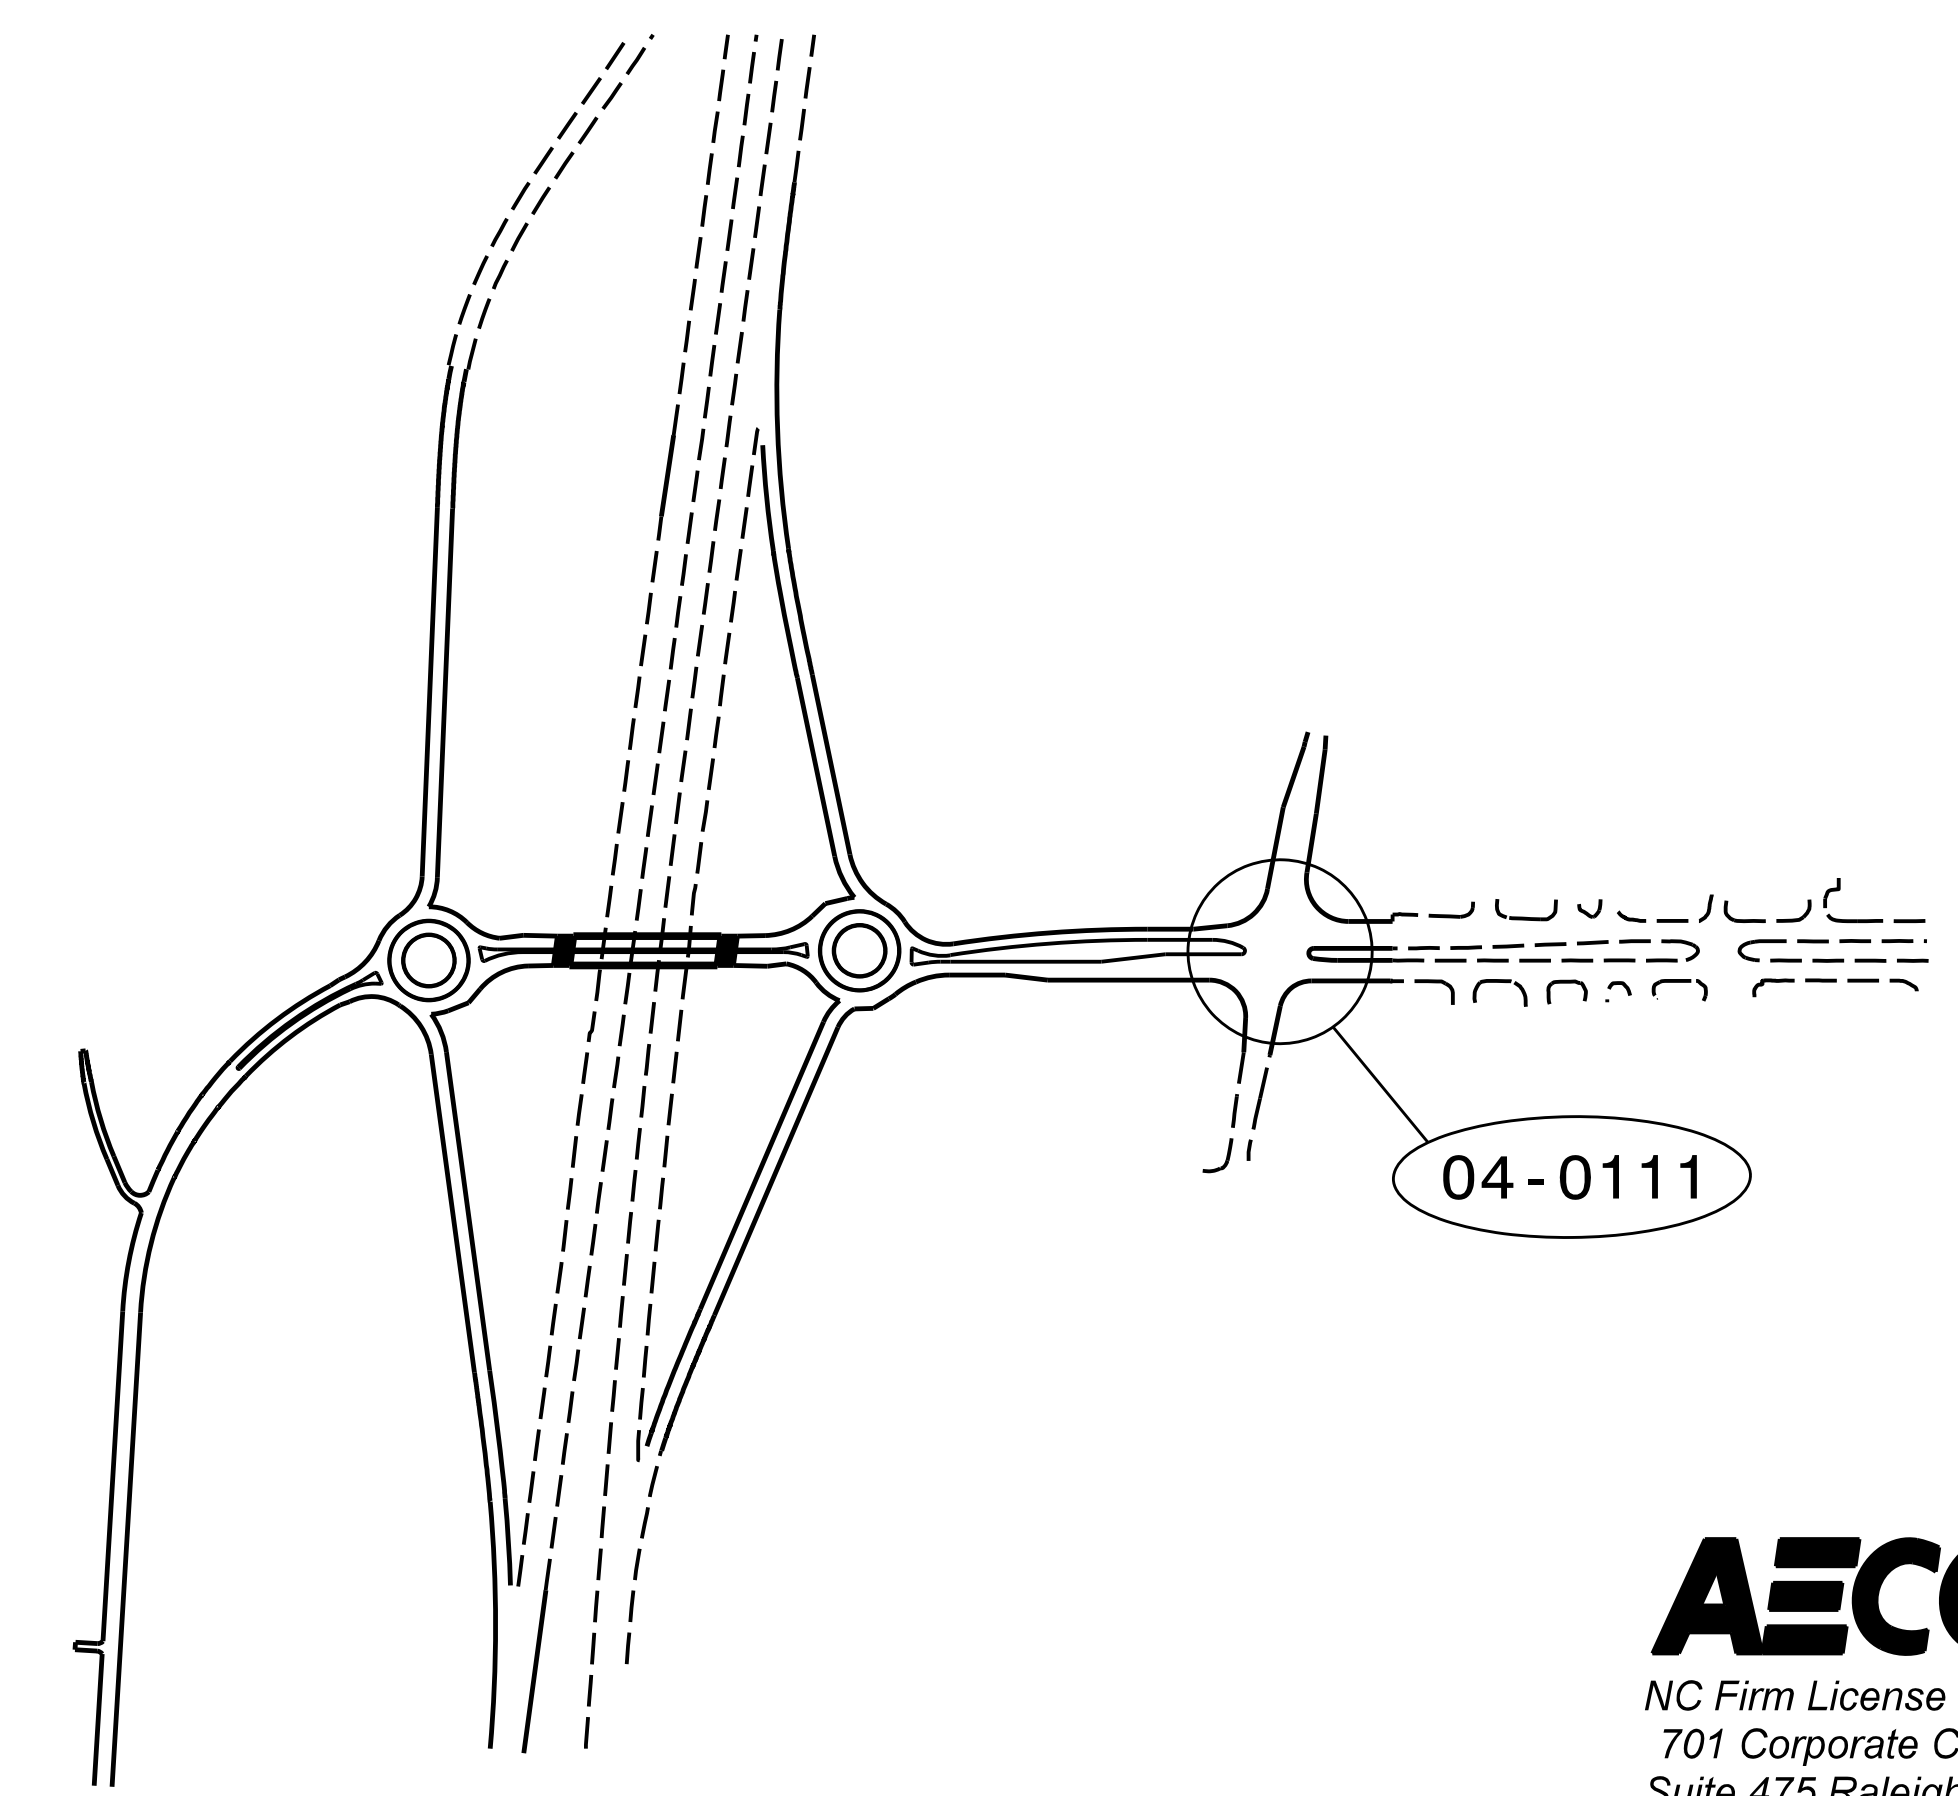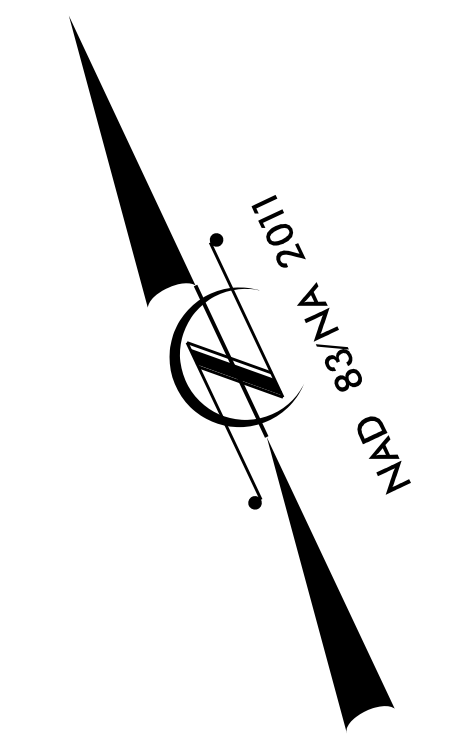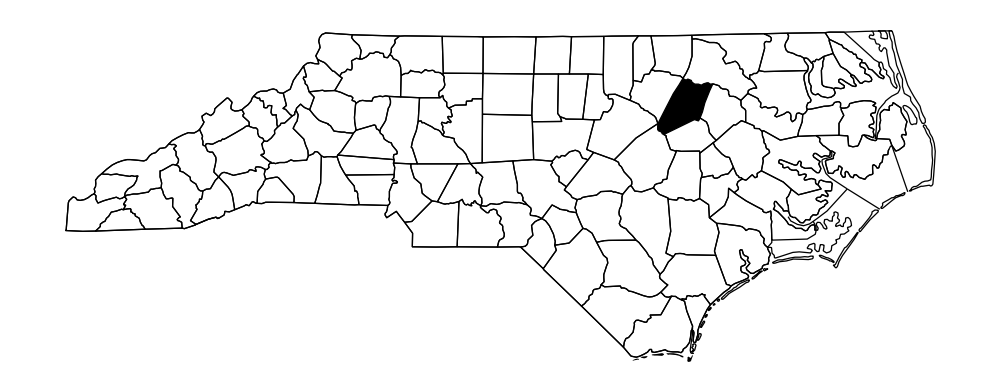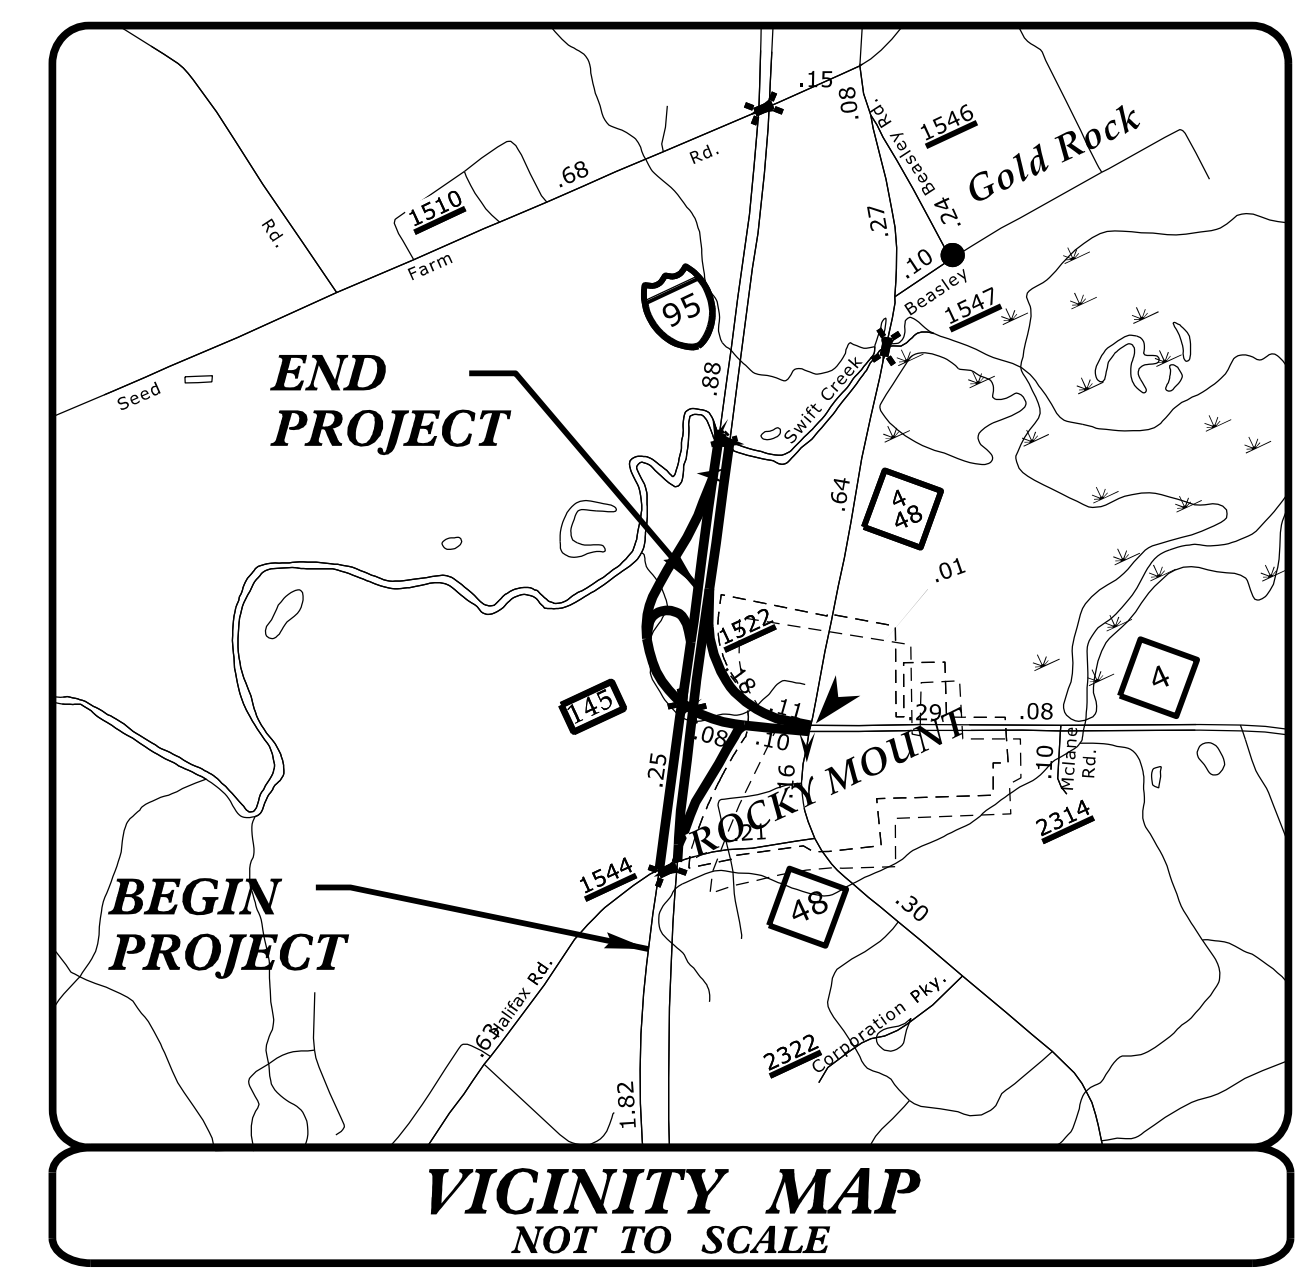

AECOM
NC Firm License No.: F-0342
701 Corporate Center Drive
Suite 475 Raleigh, NC 27607
Phone: 919-854-6200

Refer to "Roadway Standard Drawings
NCDOT" dated January 2018 and
"Standard Specifications for Roads
and Structures" dated January 2018.

Sheet #	Reference #	Index of Plans	Location/Description
Sig. 1.0	N/A	Title Sheet	
Sig. 2.0-2.2	04-0111T1	I-95 Ramps and NC 4 at NC 4 /NC 48 - Temporary Design 1	
Sig. 3.0-3.2	04-0111T2	I-95 Ramps and NC 4 at NC 4 /NC 48 - Temporary Design 2	
Sig. 4.0-4.2	04-0111	I-95 Ramps and NC 4 at NC 4 /NC 48 - Final	
Sig. 5.0	N/A	Standard Plate Sheet	

INTELLIGENT TRANSPORTATION AND SIGNALS UNIT
Contacts:

Zachary Little, PE - Eastern Region Signals Engineer
Keith M. Mims, PE - Signal Equipment Design Engineer

Prepared for the Office of:
DIVISION OF HIGHWAYS
**TRANSPORTATION MOBILITY AND SAFETY
DIVISION**

750 N. Greenfield Parkway, Garner, NC 27529