

1-18 STATE OF NORTH CAROLINA DEPT. OF TRANSPORTATION DIVISION OF HIGHWAYS RALEIGH, N.C.


ENGLISH STANDARD DRAWING FOR

**ELECTRICAL SERVICE GROUNDING**

GROUNDING AND BONDING

SHEET 1 OF 1

**1700D01**

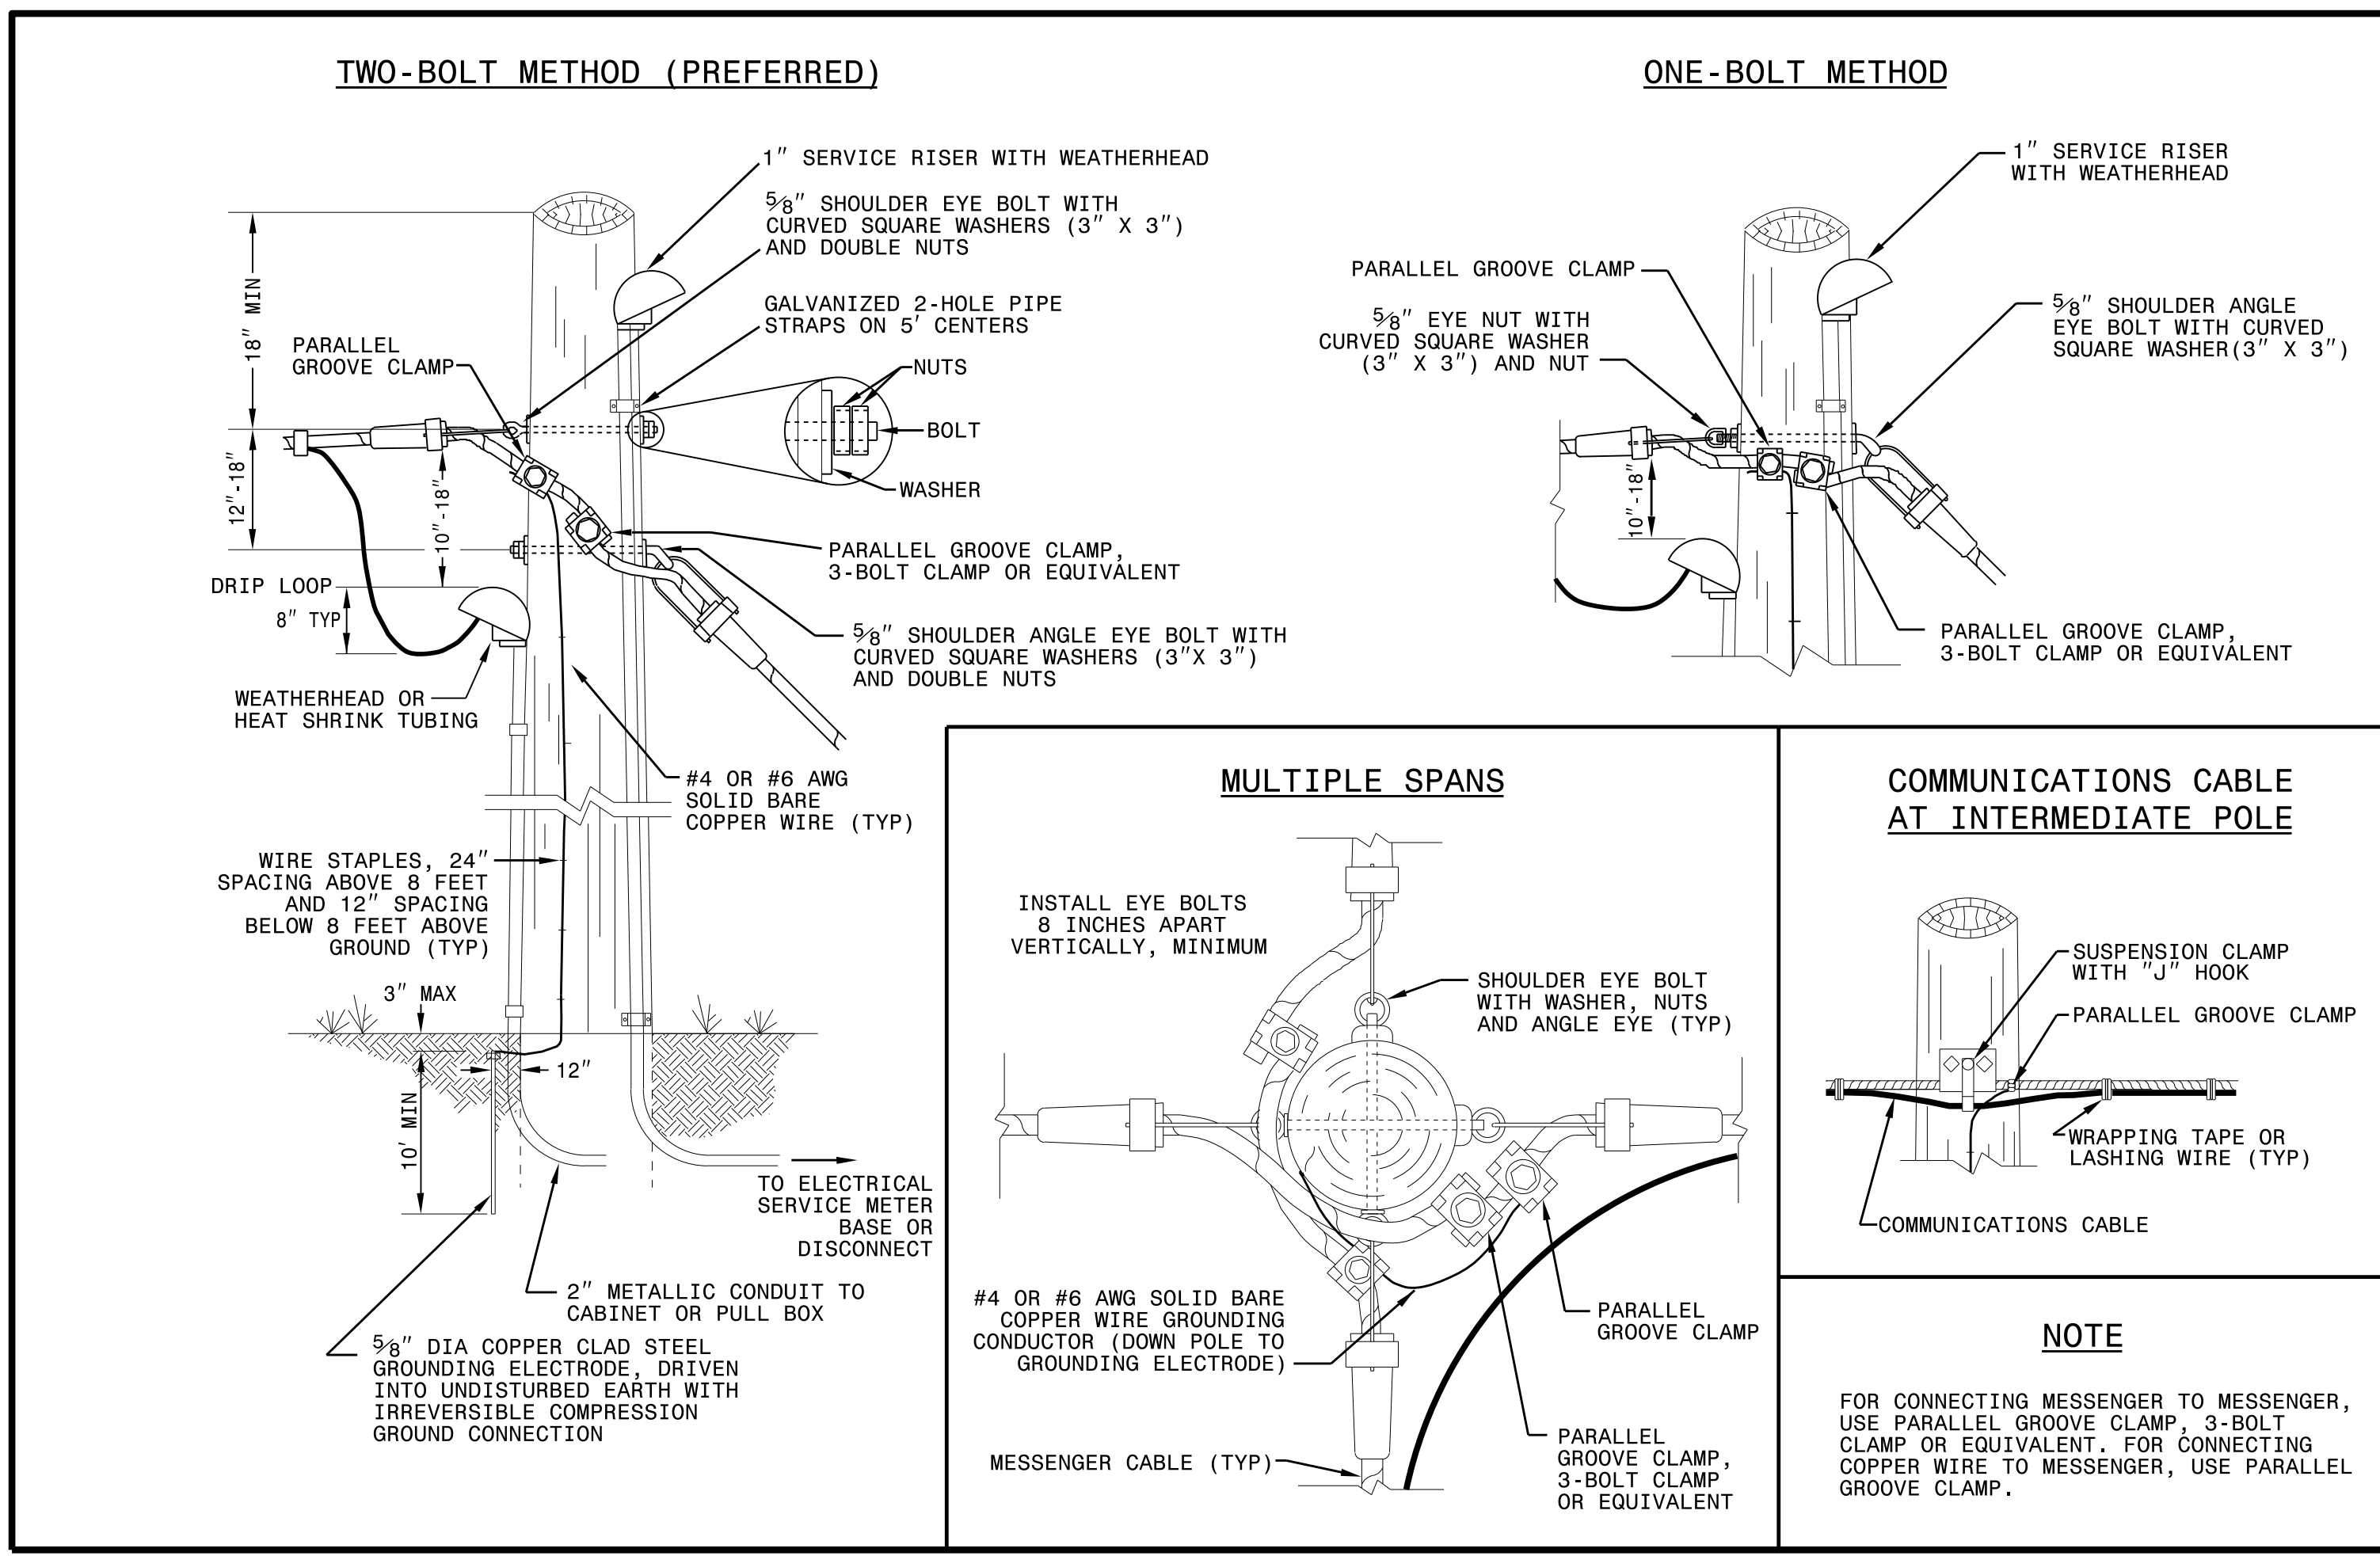

1-18 STATE OF NORTH CAROLINA DEPT. OF TRANSPORTATION DIVISION OF HIGHWAYS RALEIGH, N.C.

ENGLISH STANDARD DRAWING FOR

**WOOD POLES**

METHODS OF ATTACHMENT AND GROUNDING

SHEET 1 OF 1

**1720D01**

11-0CT-2017\_08:56  
 U:\2018\_S14\_Drawing\Plate\_Sheets\2018\_Plate\_Sheet.dgn  
 r:\rough

DOCUMENT NOT CONSIDERED  
 FINAL UNLESS ALL  
 SIGNATURES COMPLETED

See Plate for Title

Prepared in the Offices of:

750 N. Greenfield Parkway  
 Garner, NC 27529

SEAL

DocuSigned by:  
 Mohd Aslami  
 10/11/2017  
 DATE